

LEGEND

- FACILITY BOUNDARY
- DUBLIN CITY COUNCIL BOUNDARY
- SITE NOTICE LOCATION POINT
- SITE CENTRE POINT
- ⊕ MONITORING LOCATIONS

Project Title
60587300 SID APPLICATION

Client
DWIE

Drawing Title
SITE LAYOUT PLAN (SHEET 1 OF 2)

Purpose of issue
INFORMATION

Designed DY	Drawn DY	Checked DA	Approved DA	Date
				09.02.21

AECOM Internal Project No.
60587300

Scale @ A0
1:500

Suitability
FOR INFORMATION

Zone / Mileage
DUBLIN

THIS DOCUMENT HAS BEEN PREPARED PURSUANT TO AND SUBJECT TO THE TERMS OF AECOM'S APPOINTMENT BY ITS CLIENT. AECOM ACCEPTS NO LIABILITY FOR ANY USE OF THIS DOCUMENT OTHER THAN BY ITS ORIGINAL CLIENT OR FOLLOWING AECOM'S EXPRESS AGREEMENT TO SUCH USE, AND ONLY FOR THE PURPOSES FOR WHICH IT WAS PREPARED AND PROVIDED.



Drawing Number
Layout 001

DRAFT FOR COMMENT ONLY

Rev
D5

AECOM
4th Floor Adelphi Plaza, Adelphi Centre
George's Street Upper Dun Laoghaire
Dublin, Ireland
Tel: +353 01 2933100
Fax: +353 01 2933100
www.aecom.com



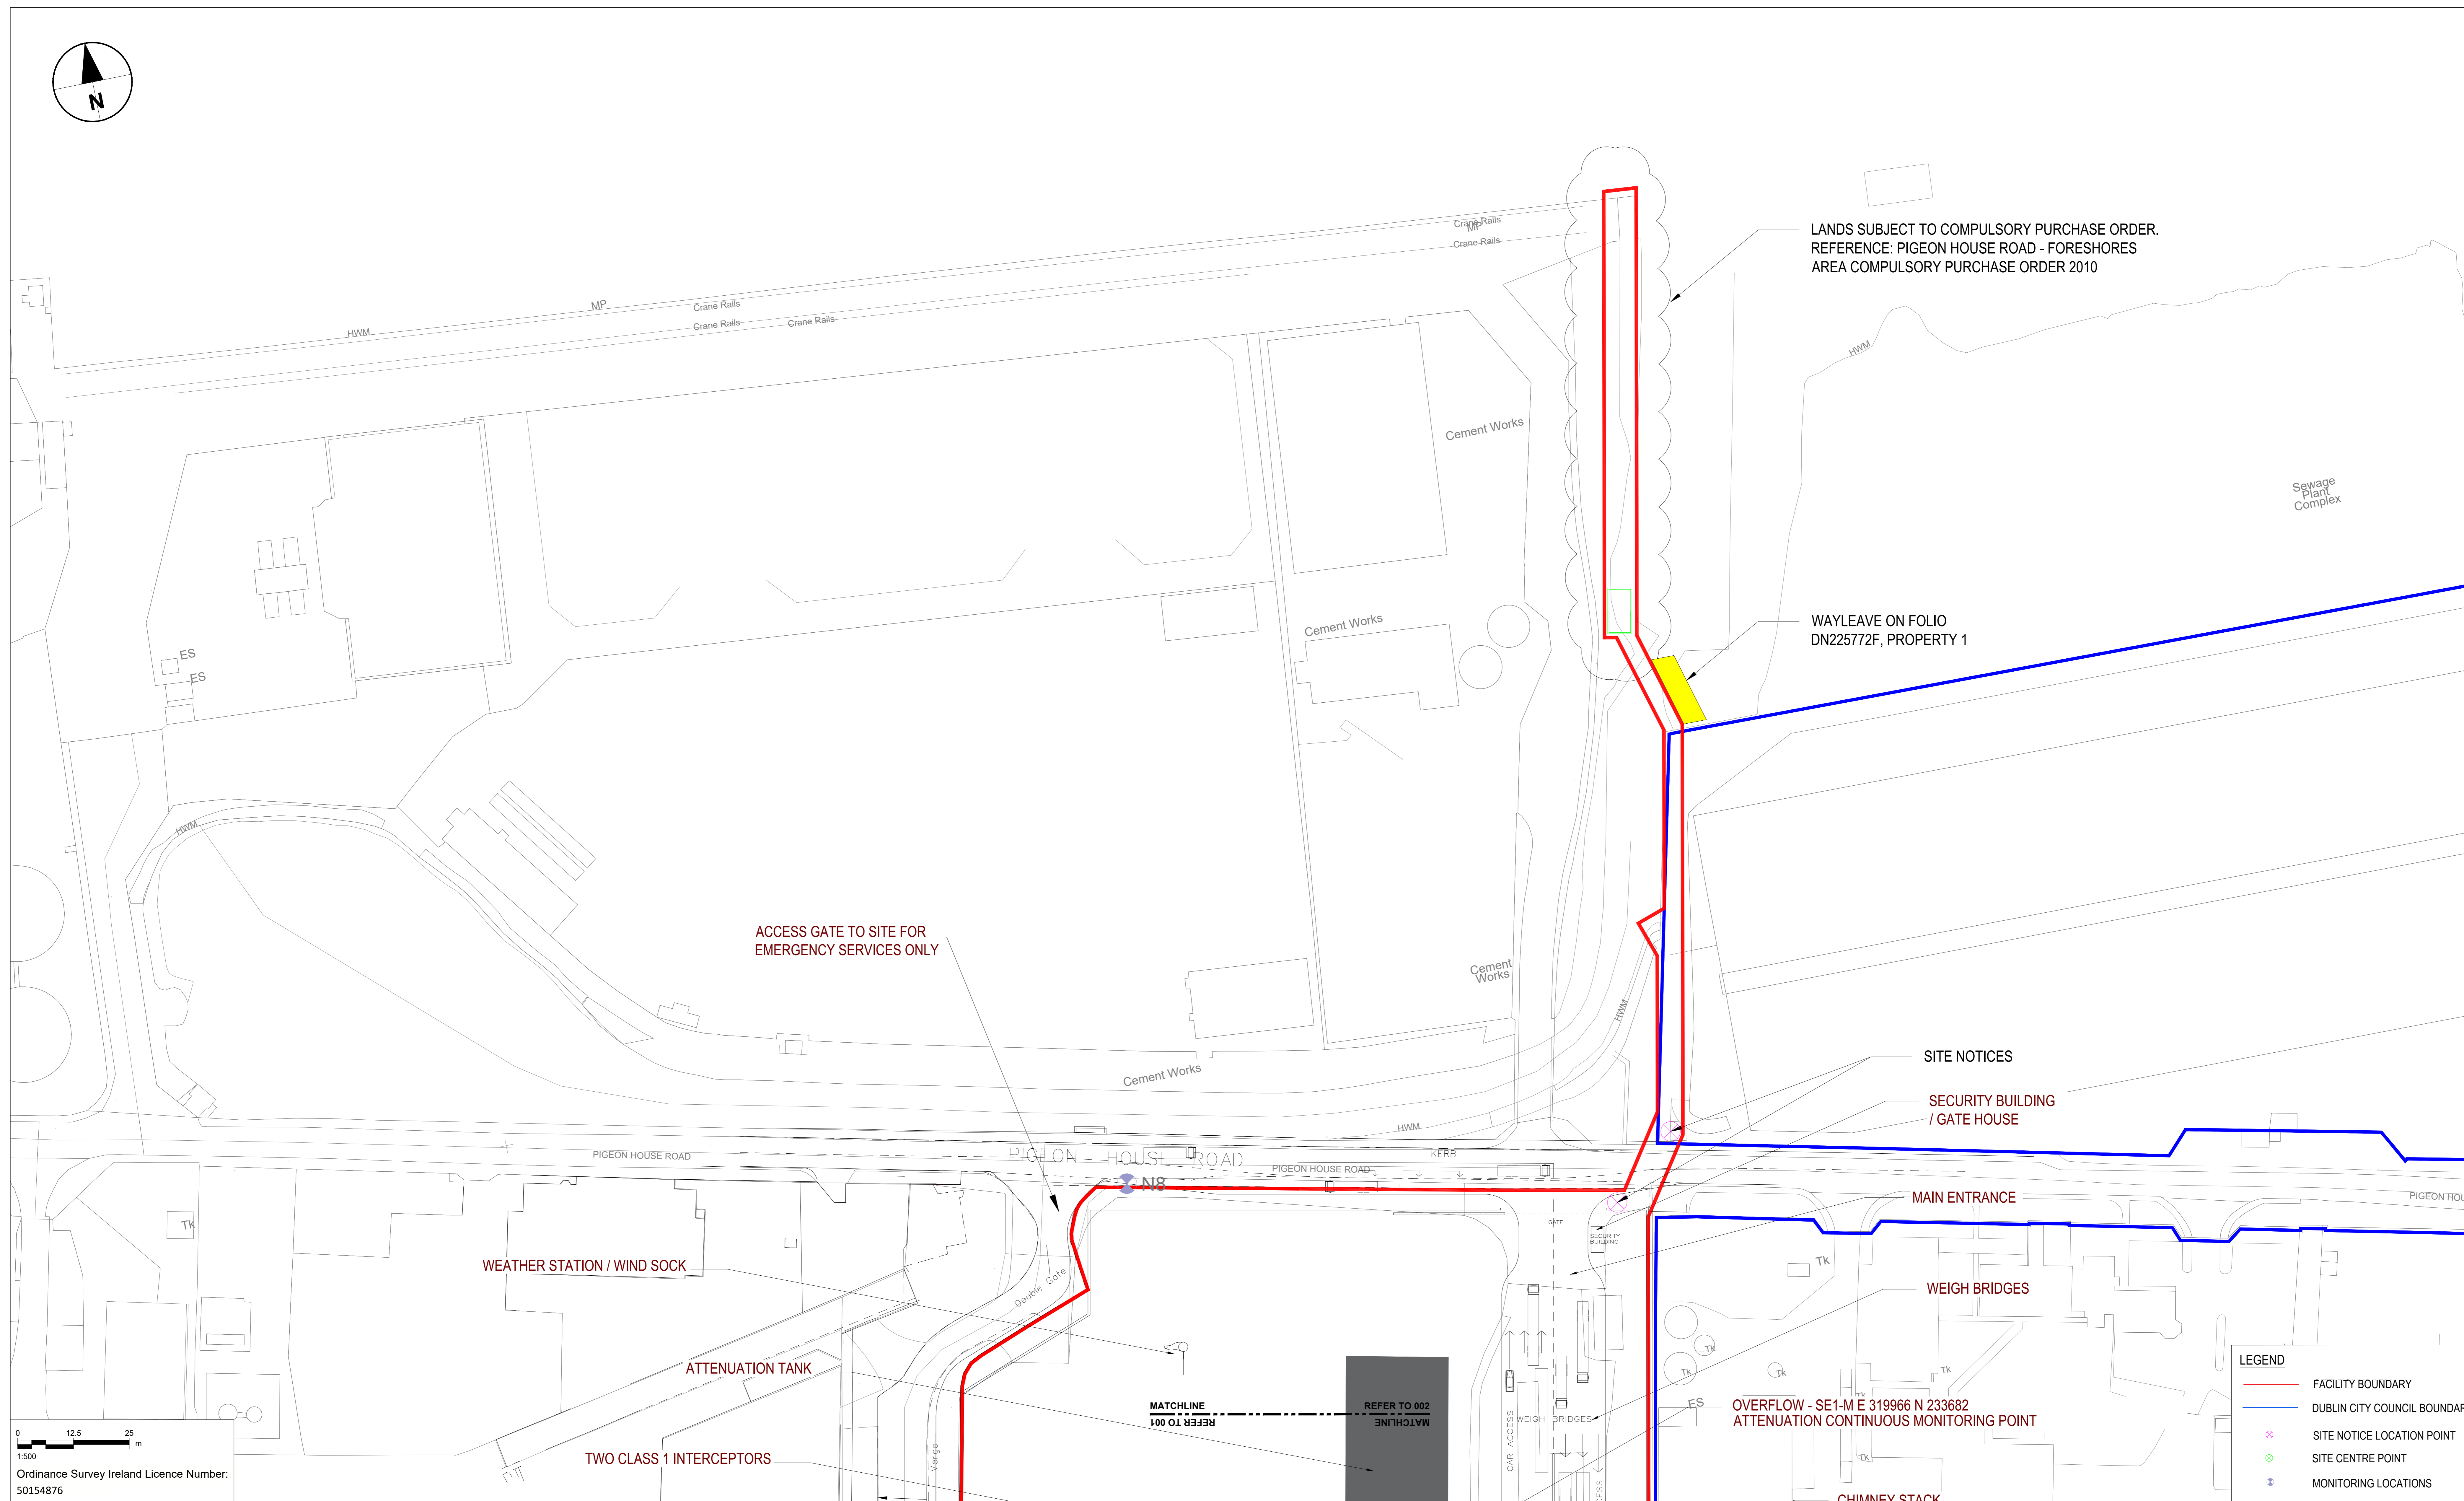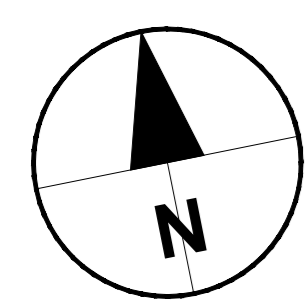

Project Title
60587300 SID APPLICATION

Client
DWIE

Drawing Title
SITE LAYOUT PLAN (SHEET 2 OF 2)

INFORMATION				
Designed DY	Drawn DY	Checked DA	Approved DA	Date
				09.02.21
AECOM Internal Project No. 60587300		Suitability FOR INFORMATION		
Scale @ A0 1:500		Zone / Mileage DUBLIN		

THIS DOCUMENT HAS BEEN PREPARED PURSUANT TO AND SUBJECT TO THE TERMS OF AECOM'S APPOINTMENT BY ITS CLIENT. AECOM ACCEPTS NO LIABILITY FOR ANY USE OF THIS DOCUMENT OTHER THAN BY ITS ORIGINAL CLIENT OR FOLLOWING AECOM'S EXPRESS AGREEMENT TO SUCH USE, AND ONLY FOR THE PURPOSES FOR WHICH IT WAS PREPARED AND PROVIDED.

Drawing Number
Layout 002

Rev
D5

DRAFT FOR COMMENT ONLY

AECOM
4th Floor Adelphi Plaza, Adelphi Centre
George's Street Upper Dun Laoghaire
Dublin, Ireland
Tel:+353 01 2933100
Fax:+353 01 2933100
www.aecom.com

