
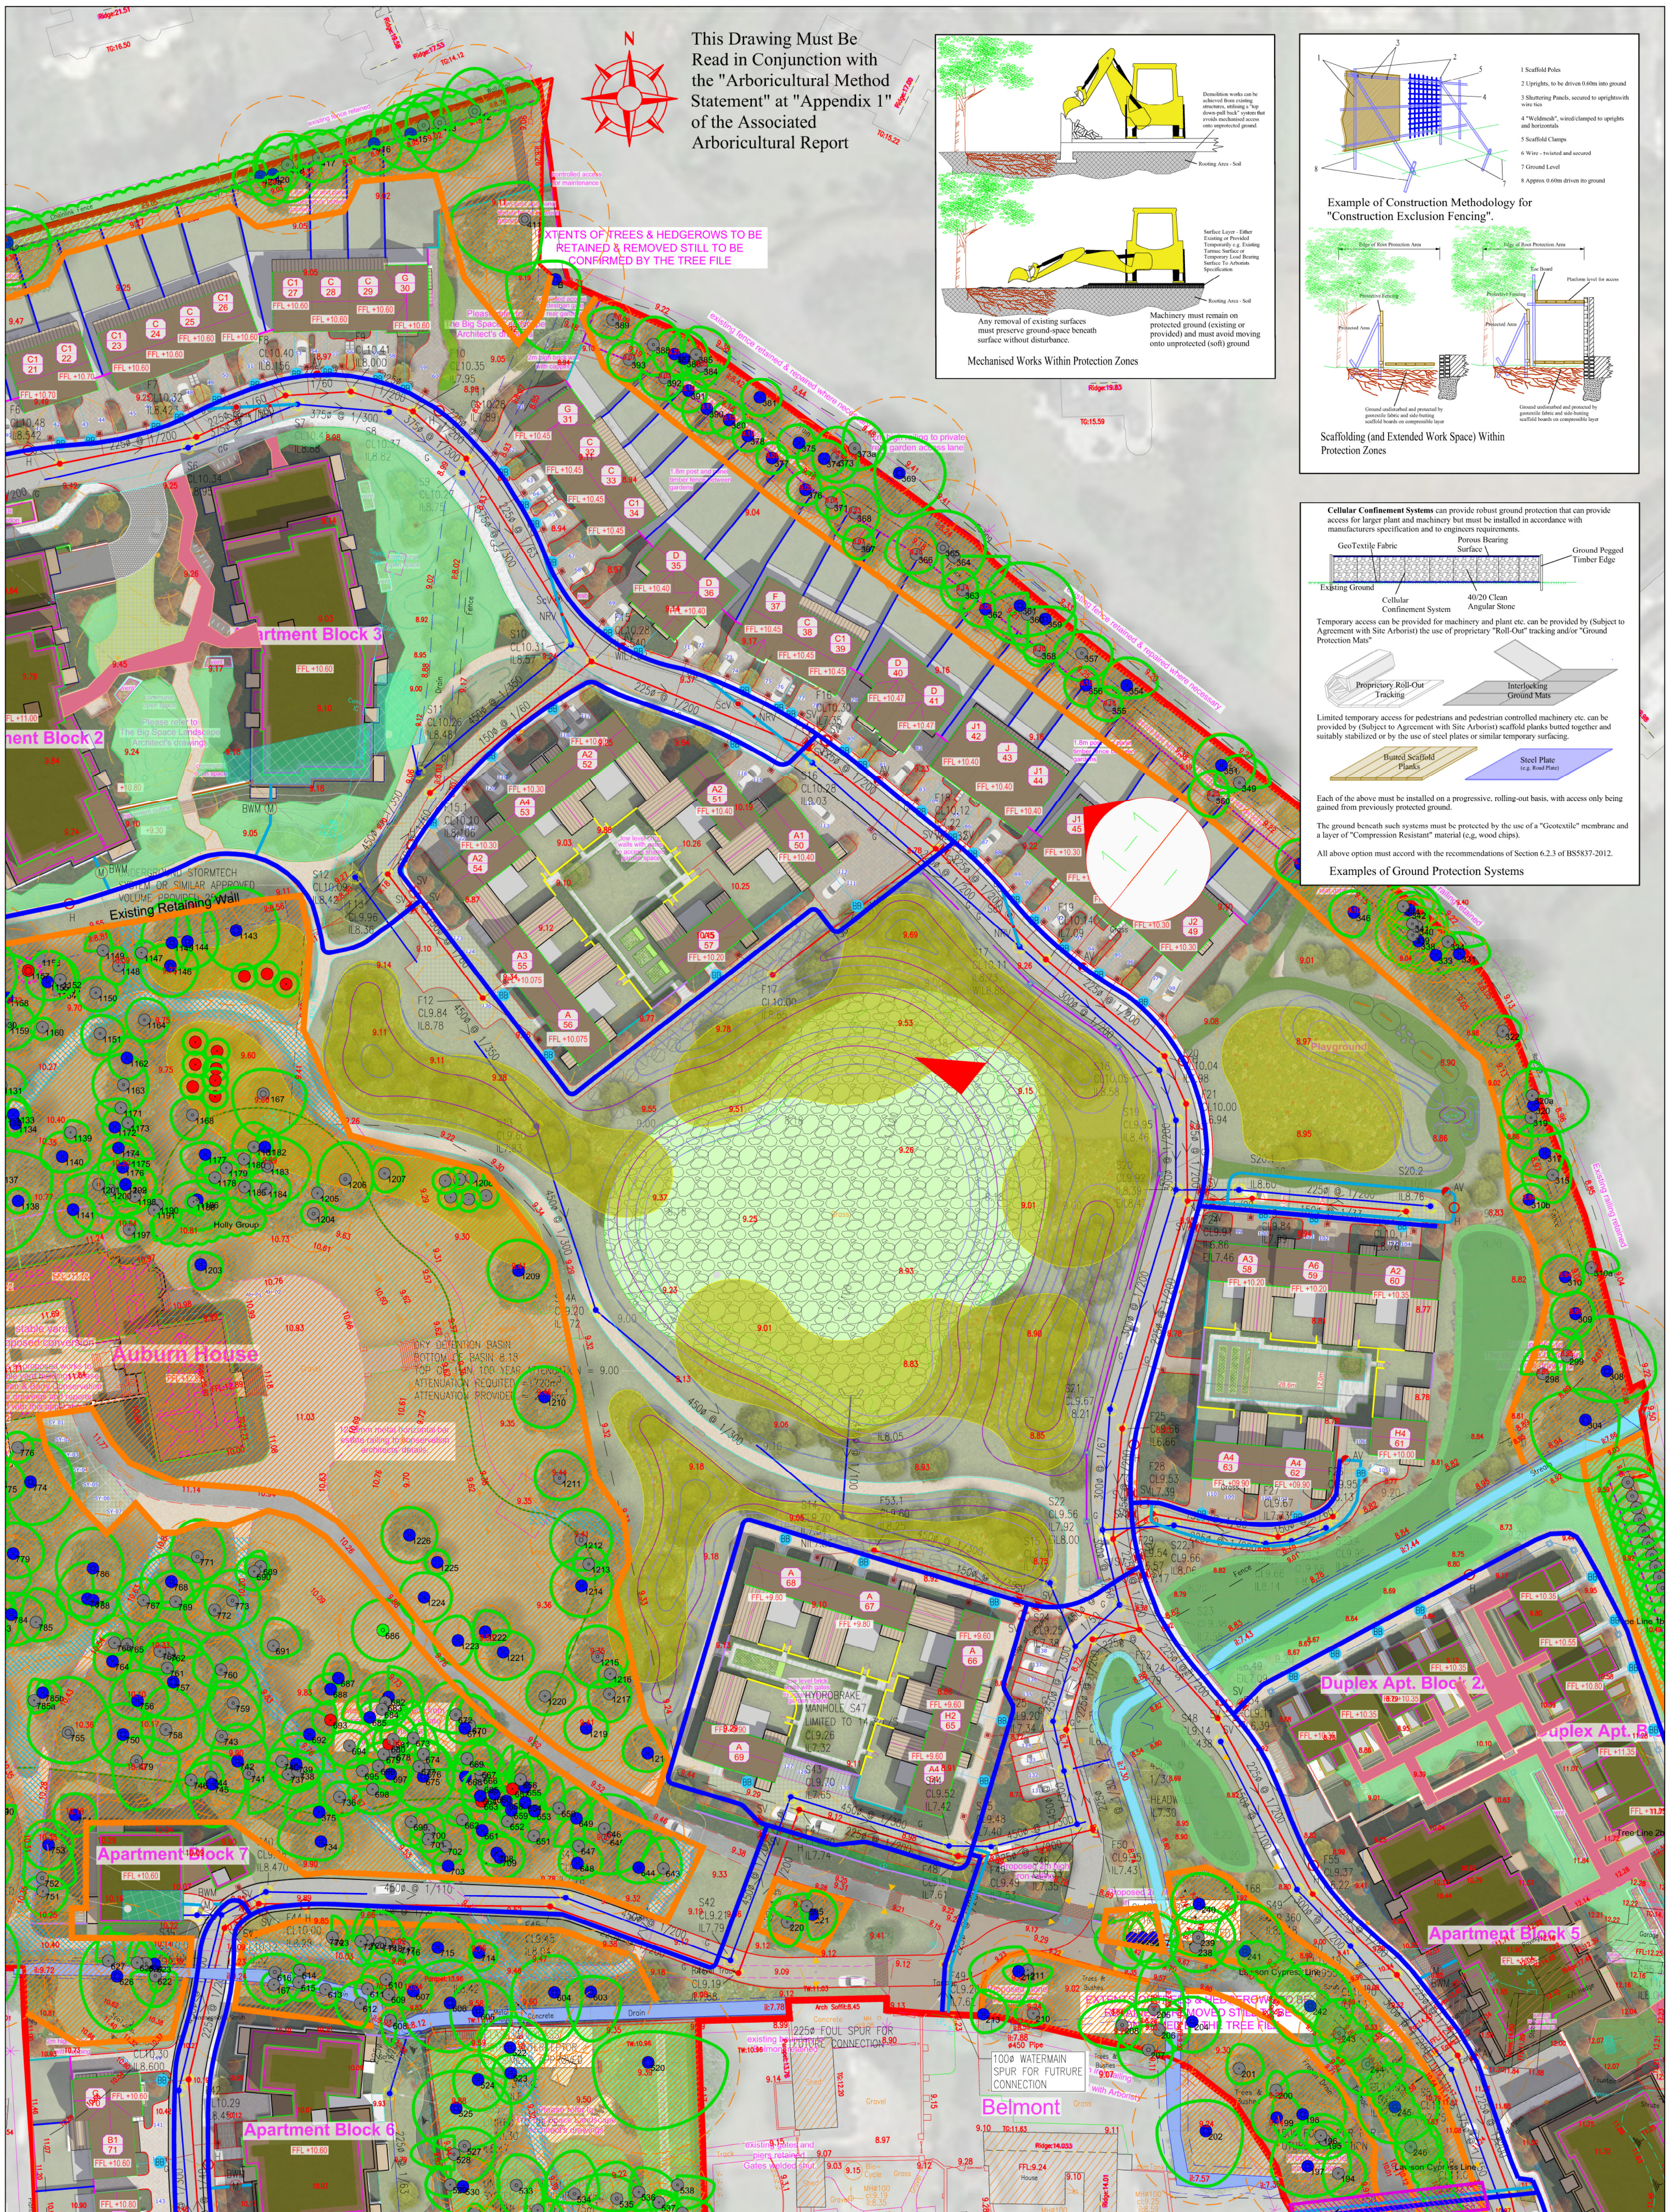
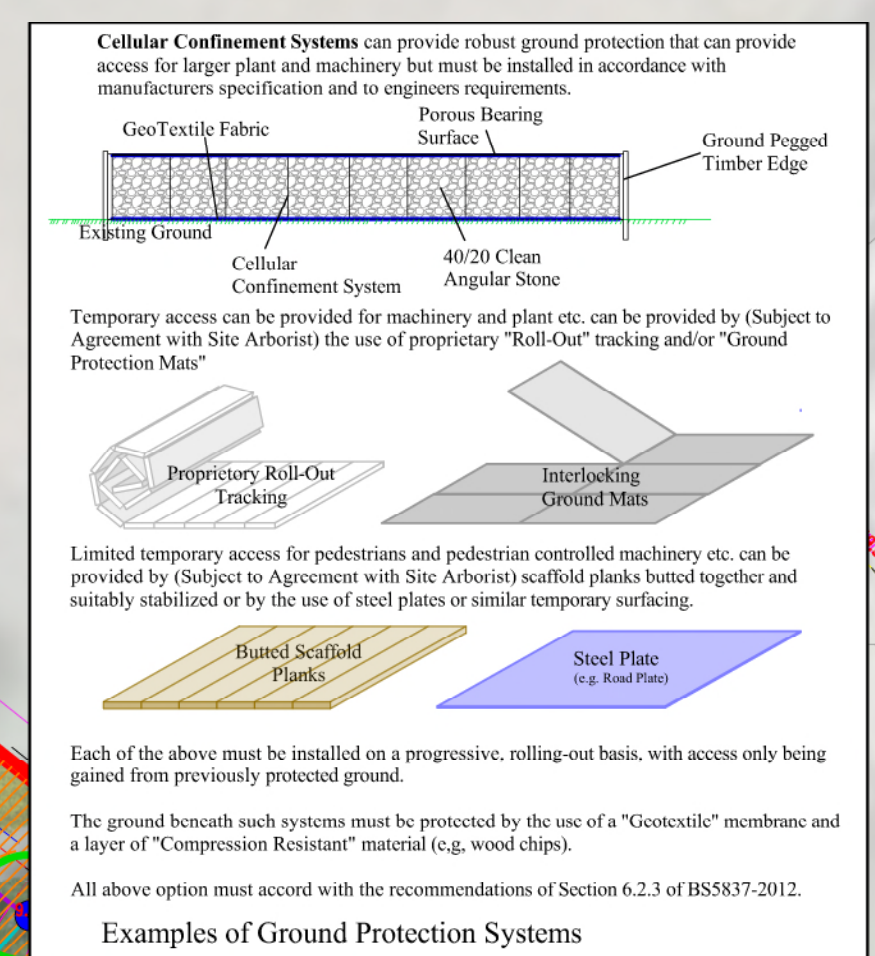
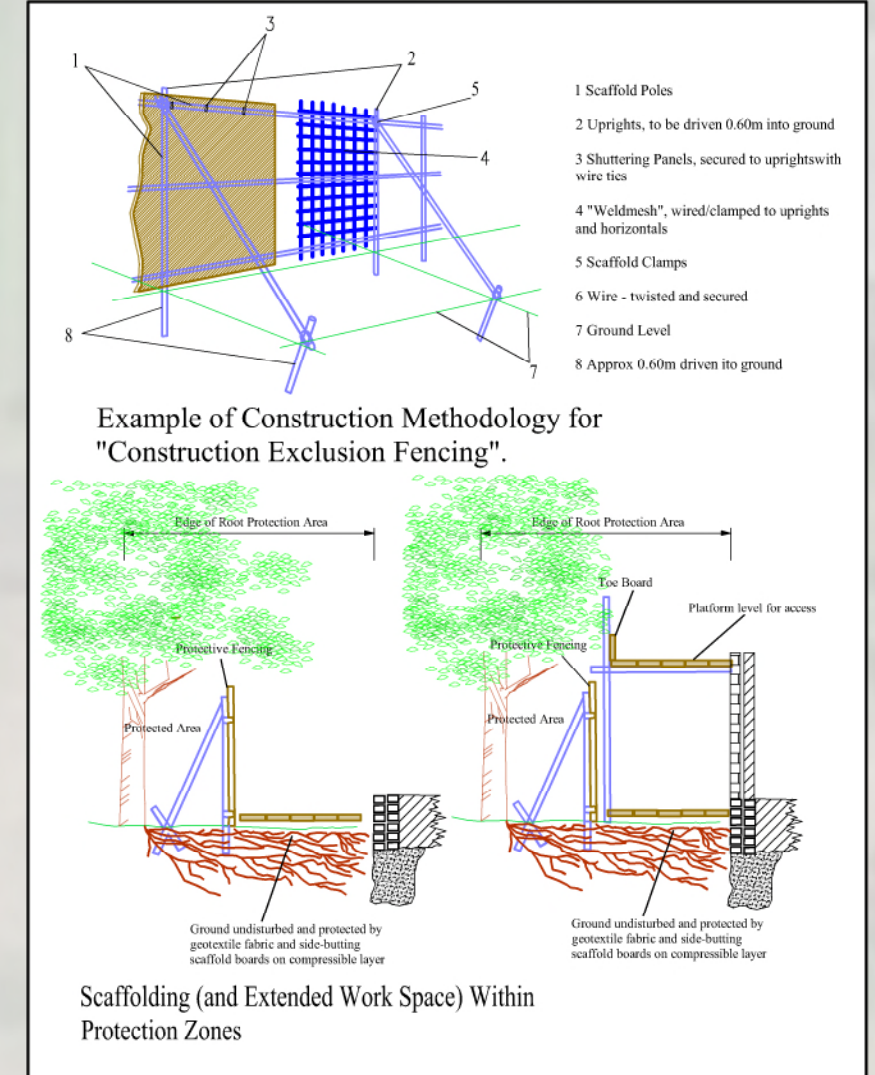


This Drawing Must Be Read in Conjunction with the "Arboricultural Method Statement" at "Appendix 1" of the Associated Arboricultural Report

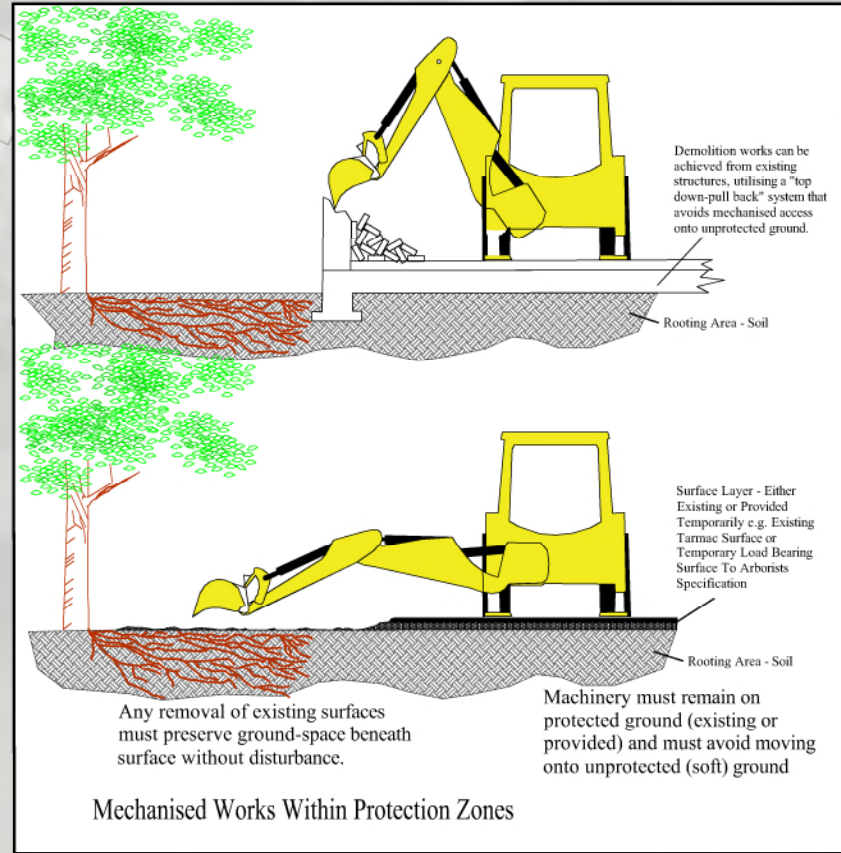


This Drawing is Copyright - © The Tree File Ltd 2021

Auburn Tree Protection Plan North East 1/1 Scale 1:500 @ A1

This is a colour coded drawing that will be difficult or impossible to interpret if reproduced in black and white


Ashgrove House
Kill Avenue
Dun Laoghaire
Co Dublin

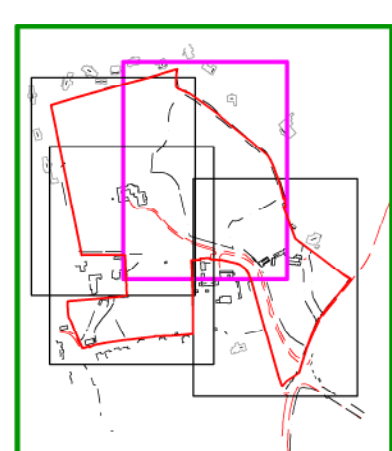

- Location Of Primary Construction Exclusion Fencing
- Area Of Primary Construction Exclusion Fencing
- Location of known works within "Construction Exclusion Zone", to be undertaken using low-impact methodologies and under the guidance of the Project Arborist
- Area of specialty works including "Pipe-jacking" or similar to allow services installation beneath trees and without tree disturbance

- Tree Line
- Hedges
- Scrub and Thicket

- Category "A" Trees (Green Button)
- Category "B" Trees (Blue Button)
- Category "C" Trees (Grey Button)
- Category "U" Trees (Red Button)

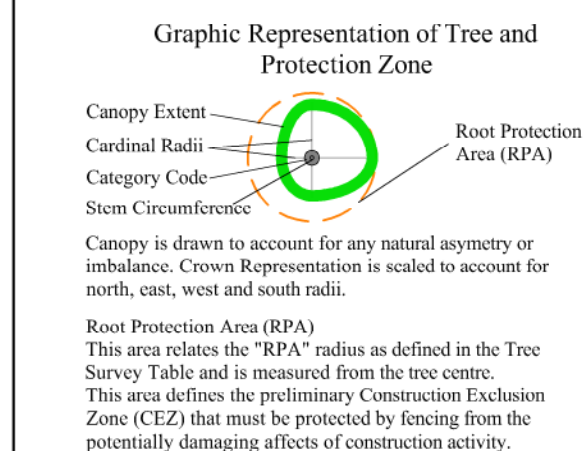

Client: Kinvest Limited
Scale: 1:500 Date: April 2021
Project: Tree Survey, Auburn, Malahide, Co Dublin.
Description: Tree Protection Plan
Drawing Title: Auburn Tree Protection Plan North-East

Tel. 01-2804839
Mob. 086-3819011
e-mail - thetreefile@eircom.net