


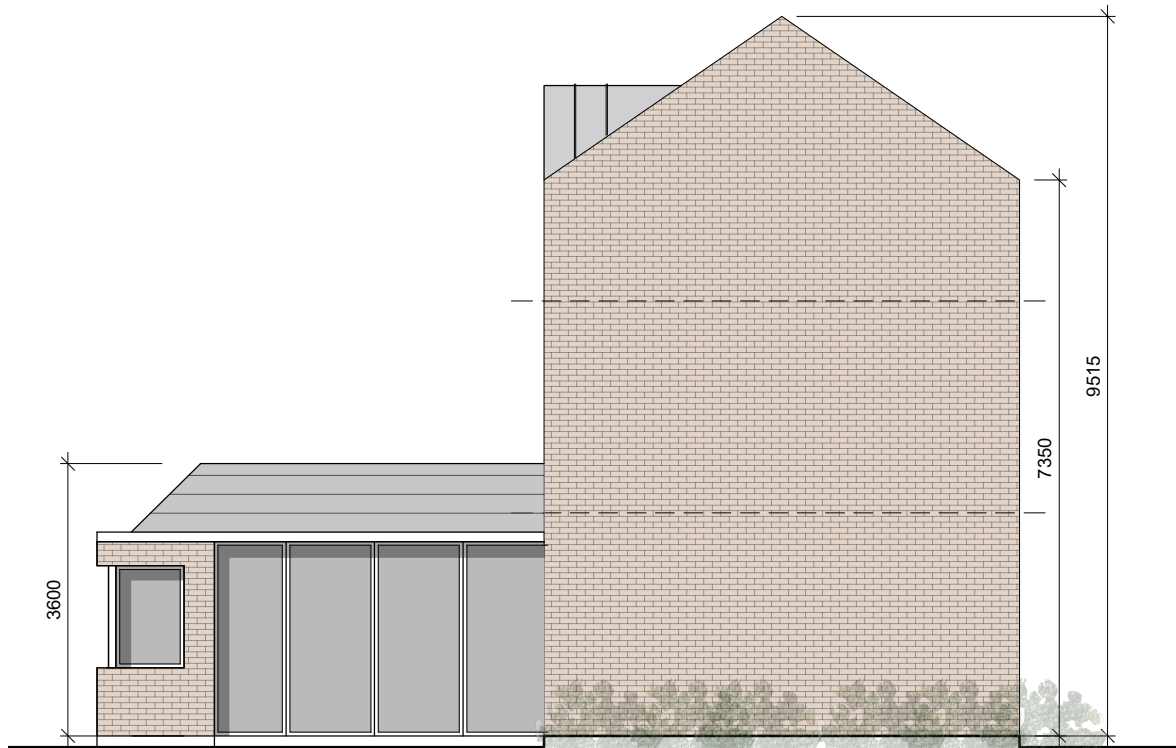


GABLE ELEVATION HOUSE No.62



GABLE ELEVATION HOUSE No.63



GABLE ELEVATION HOUSE No.64

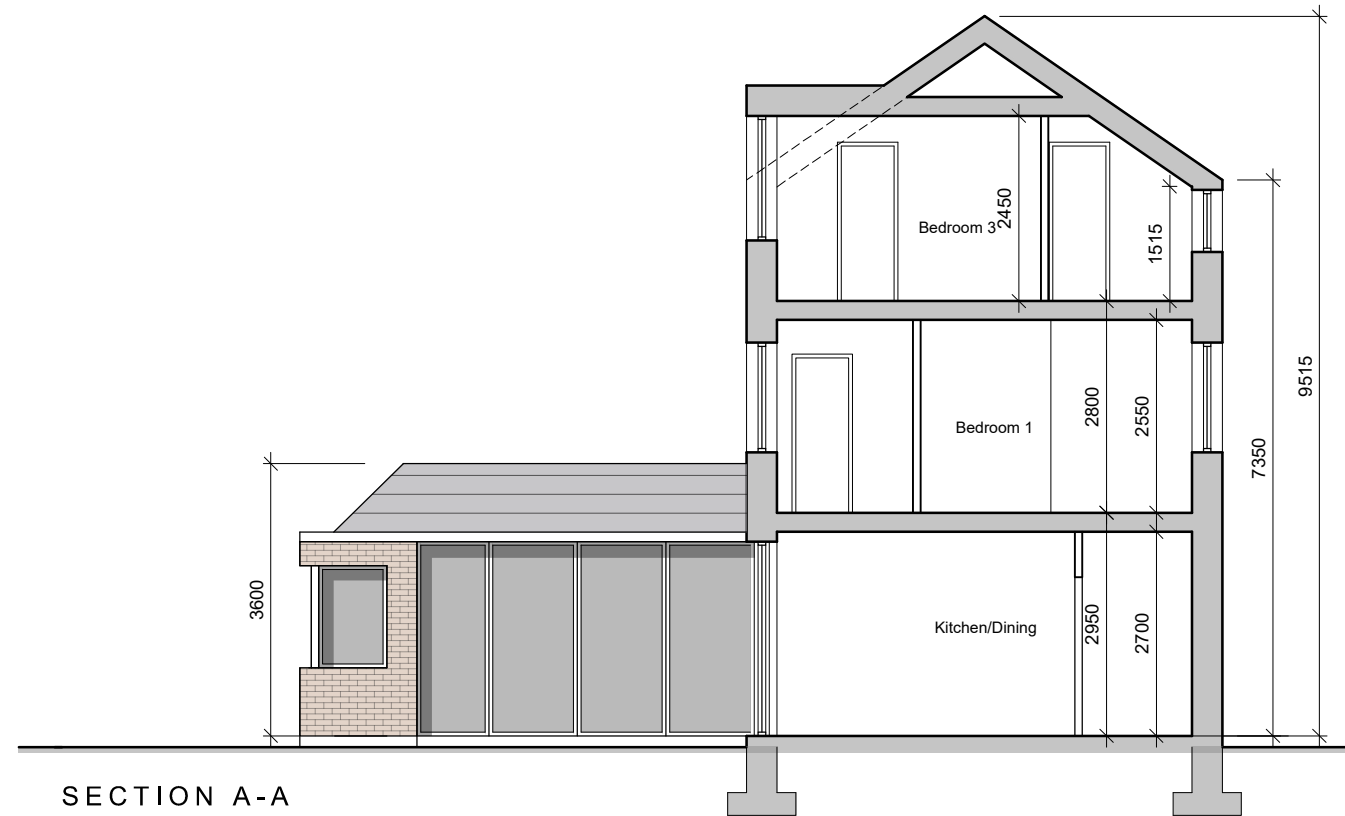

SECTION A-A

- © This drawing is copyright.  
 1 Do not scale this drawing.  
 2 Errors and omissions to be immediately notified to Architect.  
 3 All dimensions to be checked on site.  
 4 To be read with relevant Engineers drawings.

**Notes:**

- All dimensions in millimetres
- No north point shown as orientation varies. See site layout plan.
- This Housetype may be handed. See site layout plan.
- This house also occurs as a detached & semi-detached type.

**External Finishes:**

**Roof:**  
Clay or concrete tiles or slates with solar thermal or photovoltaic panels subject to orientation and detailed design.

**Walls:**  
Selected facing brick or smooth painted render finish as shown.

**Windows:**  
uPVC, aluminium or timber framed. Timber or powder coated metal panels where shown.

Selected seamed metal to dormers.

**Gutters/downpipes:**  
uPVC or aluminium

**Front Door:**  
Selected coloured composite or painted timber door with fanlight and/or sidelight and/or glazed light in leaf

**Front threshold zone:**  
Shrub and/or tree planting.

**Foundations:**  
Refer to structural engineer's report for further details on structure/foundation design

revisions date ins

description

HOUSE TYPE A4  
4 BED  
MID TERRACE &  
SEMI-DETACHED  
2.5 STOREY

SECTION & ELEVATIONS

job  
DEVELOPMENT AT  
AUBURN  
MALAHIDE

client  
KINWEST LIMITED

issue  
AUBURN SHD PLANNING

CONROY CROWE KELLY  
ARCHITECTS & URBAN DESIGNERS

65 MERRION SQUARE  
DUBLIN 2

phone 01 6613990 fax 01 6765715  
email info@cck.ie

drawing no.  
1902 P 110

revn.

scale  
100@A3  
date  
MAR '21  
drawn  
AOL/KM  
checked  
MC