




FRONT ELEVATION




REAR ELEVATION



GABLE ELEVATION

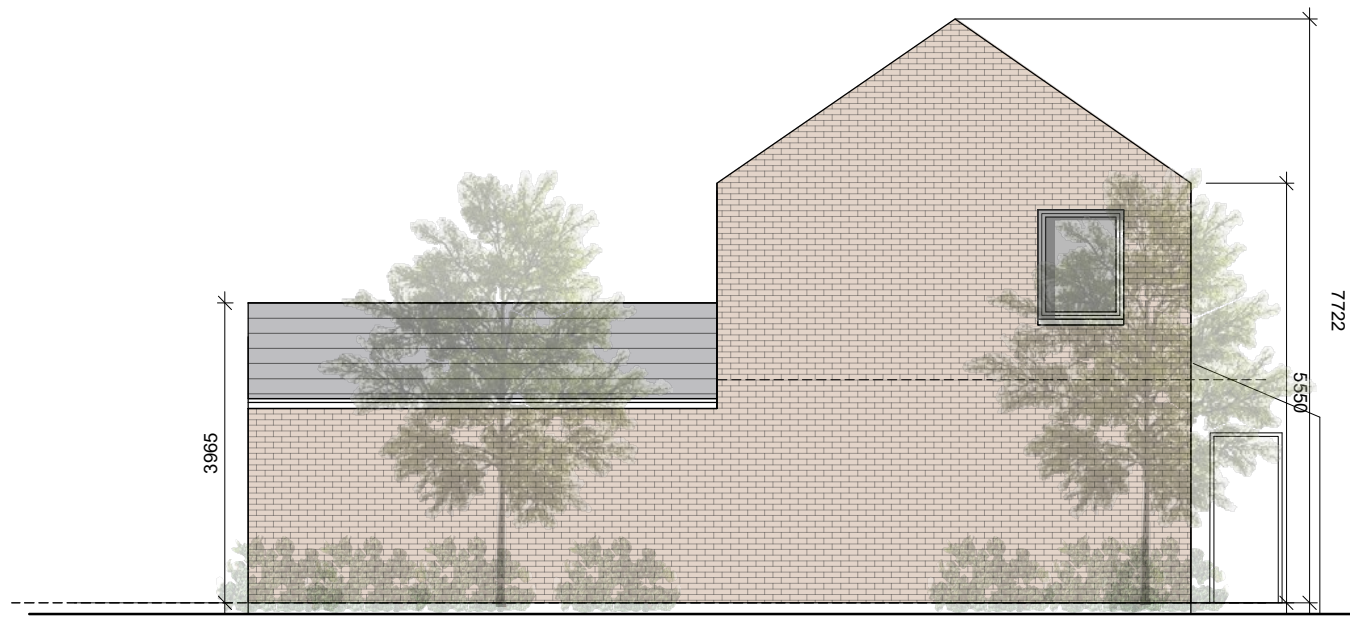

GABLE ELEVATION

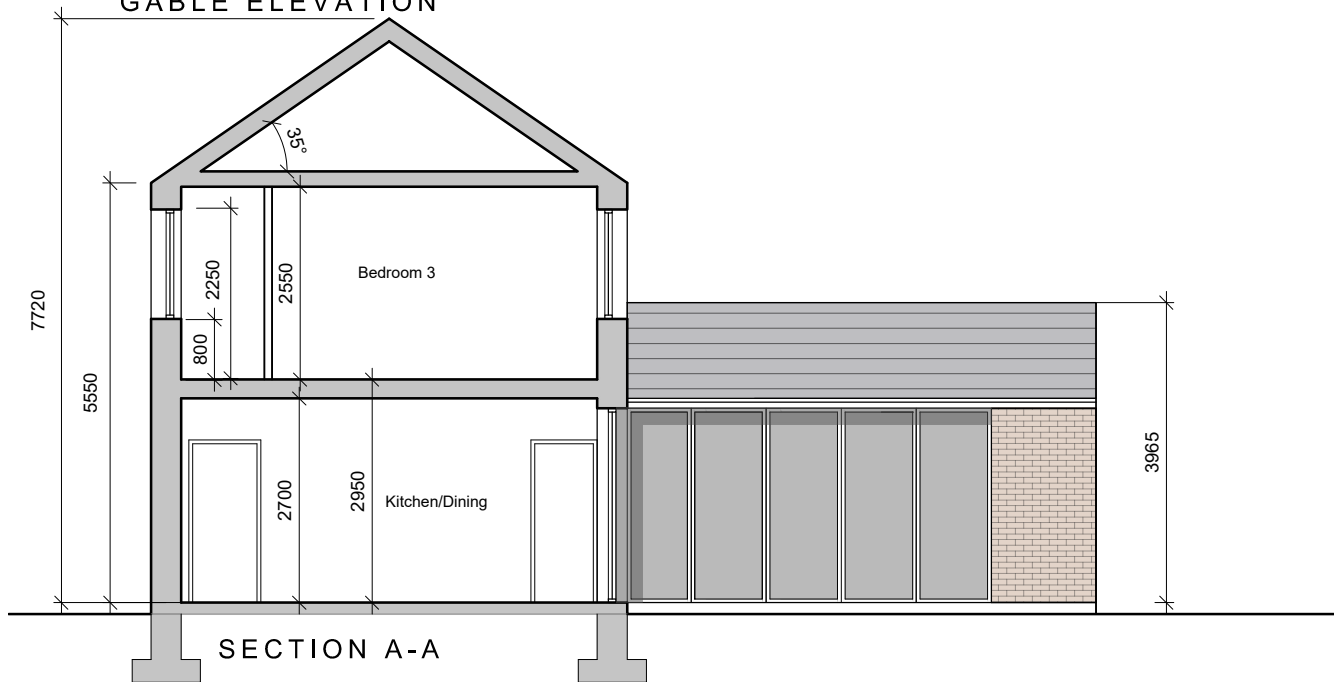

SECTION A-A

- © This drawing is copyright.
 1 Do not scale this drawing.
 2 Errors and omissions to be immediately notified to Architect.
 3 All dimensions to be checked on site.
 4 To be read with relevant Engineers drawings.

Notes:

- All dimensions in millimetres
- No north point shown as orientation varies. See site layout plan.

External Finishes:

Roof:
 Clay or concrete tiles or slates with solar thermal or photovoltaic panels subject to orientation and detailed design.

Walls:
 Selected facing brick or smooth painted render finish as shown.

Windows:
 uPVC, aluminium or timber framed

Gutters/downpipes:
 uPVC or aluminium

Front Door:
 Selected coloured composite or painted timber door with fanlight and/or sidelight and/or glazed light in leaf

Front threshold zone:
 Shrub and/or tree planting.

Foundations:
 Refer to structural engineer's report for further details on structure/foundation design

revisions date ins

description	date	ins
HOUSE TYPE A5 4 BED	1902 P 112	
SECTION & ELEVATIONS		

job	scale
DEVELOPMENT AT AUBURN MALAHIDE	100@A3
client	date
KINWEST LIMITED	MAR '21
issue	drawn
AUBURN SHD PLANNING	AOL
CONROY CROWE KELLY ARCHITECTS & URBAN DESIGNERS	checked
65 MERRION SQUARE DUBLIN 2	MC
phone 01 6613990 fax 01 6765715 email info@cck.ie	