





FRONT ELEVATION

REAR ELEVATION

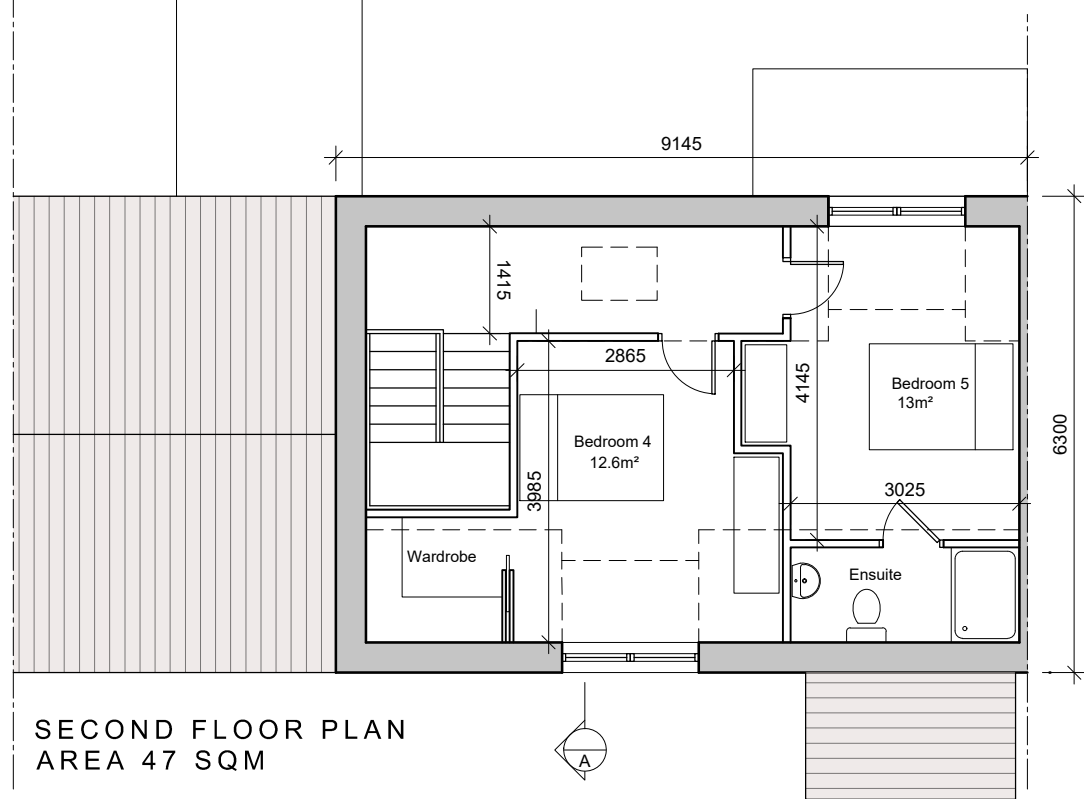

SECOND FLOOR PLAN
AREA 47 SQM

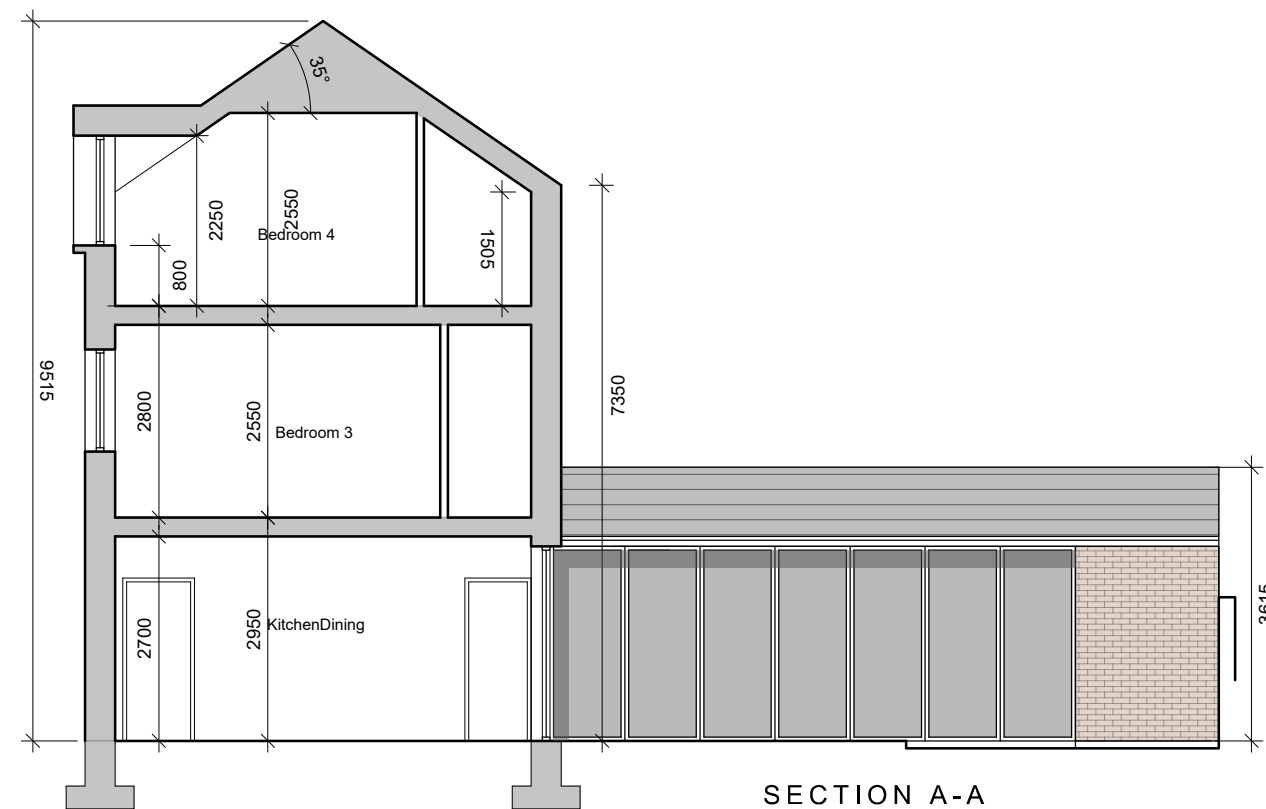

SECTION A-A

- © This drawing is copyright.
 1 Do not scale this drawing.
 2 Errors and omissions to be immediately notified to Architect.
 3 All dimensions to be checked on site.
 4 To be read with relevant Engineers drawings.

Notes:

- All dimensions in millimetres
- No north point shown as orientation varies. See site layout plan.

External Finishes:

Roof:
Clay or concrete tiles or slates with solar thermal or photovoltaic panels subject to orientation and detailed design.

Walls:
Selected facing brick or smooth painted render finish as shown.

Windows:
uPVC, aluminium or timber framed

Selected seamed metal to dormers.

Gutters/downpipes:
uPVC or aluminium

Front Door:
Selected coloured composite or painted timber door with fanlight and/or sidelight and/or glazed light in leaf

Front threshold zone:
Shrub and/or tree planting.

Foundations:
Refer to structural engineer's report for further details on structure/foundation design

revisions	date	inls

description	drawing no.
HOUSE TYPE A6	1902 P 114

5 BED	
(2.5 storey)	
MID TERRACE	

SECOND FLOOR PLAN	
ELEVATIONS &	
SECTION A-A	

job	scale
DEVELOPMENT AT	100@A3
MALAHIDE	date
	MAR '21
	drawn
	AOL
	checked
	MC

client	
KINWEST LIMITED	

issue	
AUBURN SHD PLANNING	

CONROY CROWE KELLY
ARCHITECTS & URBAN DESIGNERS

65 MERRION SQUARE
DUBLIN 2
phone 01 6613990 fax 01 6765715
email info@cck.ie