


GROUND FLOOR PLAN
AREA 72 SQM

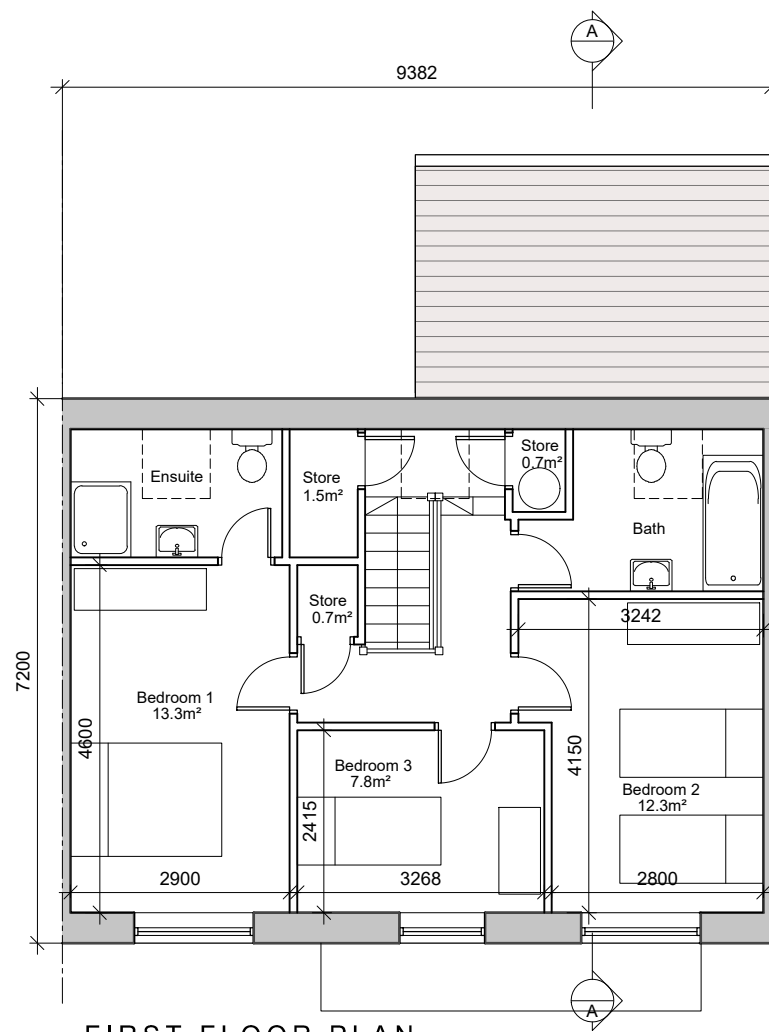

FIRST FLOOR PLAN
AREA 58 SQM


HOUSE TYPE B
3-Bedroom House
2 Storeys
Floor Area = 130m²

AREA PROVIDED: (m²)


3-bed/5 person, 2 storey:	FCC Min.
Agg. Living	56.7
Agg. Bedrooms	33.4
Storage	6.2



FRONT ELEVATION

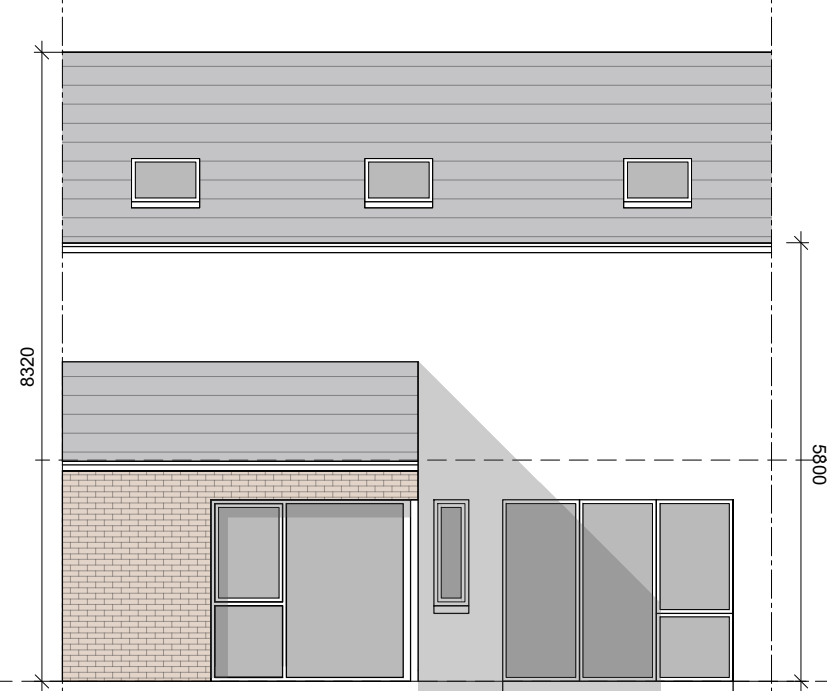

REAR ELEVATION

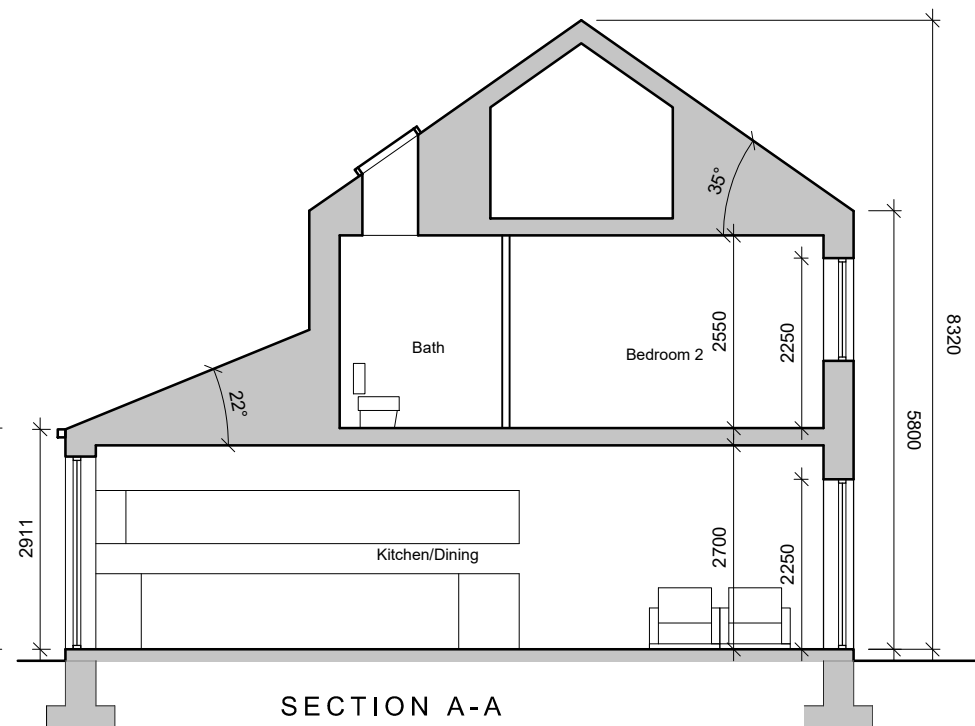

SECTION A-A

- © This drawing is copyright.
1 Do not scale this drawing.
2 Errors and omissions to be immediately notified to Architect.
3 All dimensions to be checked on site.
4 To be read with relevant Engineers drawings.

Notes:

- All dimensions in millimetres
- No north point shown as orientation varies. See site layout plan.
- This Housetype may be handed. See site layout plan.

External Finishes:

Roof:
Clay or concrete tiles or slates with solar thermal or photovoltaic panels subject to orientation and detailed design.

Walls:
Selected facing brick or smooth painted render finish as shown.

Windows:
uPVC, aluminium or timber framed. Timber or metal powder coated panels where shown.

Gutters/downpipes:
uPVC or aluminium

Front Door:
Selected coloured composite or painted timber door with fanlight and/or sidelight and/or glazed light in leaf

Front threshold zone:
Shrub and/or tree planting.

Foundations:
Refer to structural engineer's report for further details on structure/foundation design

revisions date inls

description	date	inls
HOUSE TYPE B 3 BED		
MID TERRACE		
PLANS, SECTION & ELEVATIONS		

job	scale
DEVELOPMENT AT AUBURN MALAHIDE	100@A3
date	MAR 21
drawn	AOL
checked	MC

client
KINWEST LIMITED

issue
AUBURN SHD PLANNING

CONROY CROWE KELLY
ARCHITECTS & URBAN DESIGNERS

65 MERRION SQUARE
DUBLIN 2
phone 01 6613990 fax 01 6765715
email info@cck.ie