



SITE SECTION F - F
 SCALE: 1:200
 NOTE: SEE LANDSCAPE ARCHITECTS DRAWINGS FOR BOUNDARY TREATMENTS
 SEE ARBORISTS REPORT FOR DETAIL ON EXISTING TREES
 DOTTED RED LINE INDICATES SITE BOUNDARY



SITE SECTION G - G
 SCALE: 1:200
 NOTE: SEE LANDSCAPE ARCHITECTS DRAWINGS FOR BOUNDARY TREATMENTS
 SEE ARBORISTS REPORT FOR DETAIL ON EXISTING TREES
 DOTTED RED LINE INDICATES SITE BOUNDARY




SITE SECTION H - H
 SCALE: 1:200
 NOTE: SEE LANDSCAPE ARCHITECTS DRAWINGS FOR BOUNDARY TREATMENTS
 SEE ARBORISTS REPORT FOR DETAIL ON EXISTING TREES
 DOTTED RED LINE INDICATES SITE BOUNDARY



SITE SECTION I - I
 SCALE: 1:200
 NOTE: SEE LANDSCAPE ARCHITECTS DRAWINGS FOR BOUNDARY TREATMENTS
 SEE ARBORISTS REPORT FOR DETAIL ON EXISTING TREES
 DOTTED RED LINE INDICATES SITE BOUNDARY

- 1. This drawing is copyright
- 2. Do not scale this drawing
- 3. Errors and omissions to be immediately notified to Architects
- 4. All dimensions to be checked on site
- 5. To be read with relevant Engineers Drawings

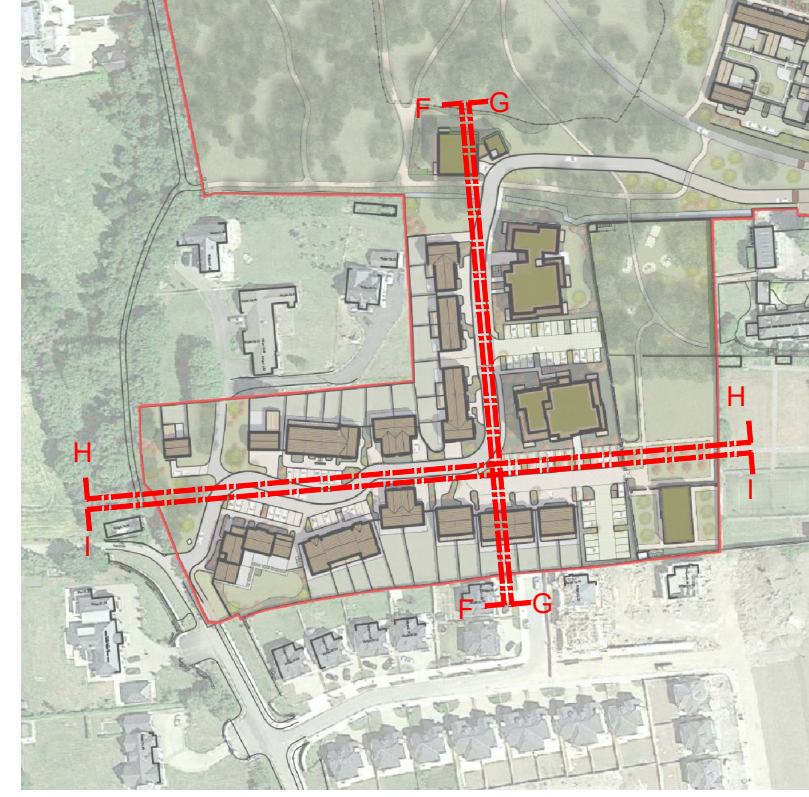

KEY PLAN
 INDICATING POSITION OF SITE SECTIONS
 NOT TO SCALE

Foundations:
 Refer to structural engineer's report for further details on structure/foundation design

revisions	date	info
description		
Auburn Site Sections		
Streamstown FF,G-G, H-H, & I-I		
job	scale	1:200 AD
DEVELOPMENT AT, AUBURN, MALAHIDE	date	MAR 21
client	drawn	KM
KINWEST LIMITED	checked	MC
issue	AUBURN SHD PLANNING	
CONROY CROWE KELLY ARCHITECTS 65 MERRION SQUARE DUBLIN 2 PHONE 66139901 FAX 6765715 e-mail info@cck.ie		