


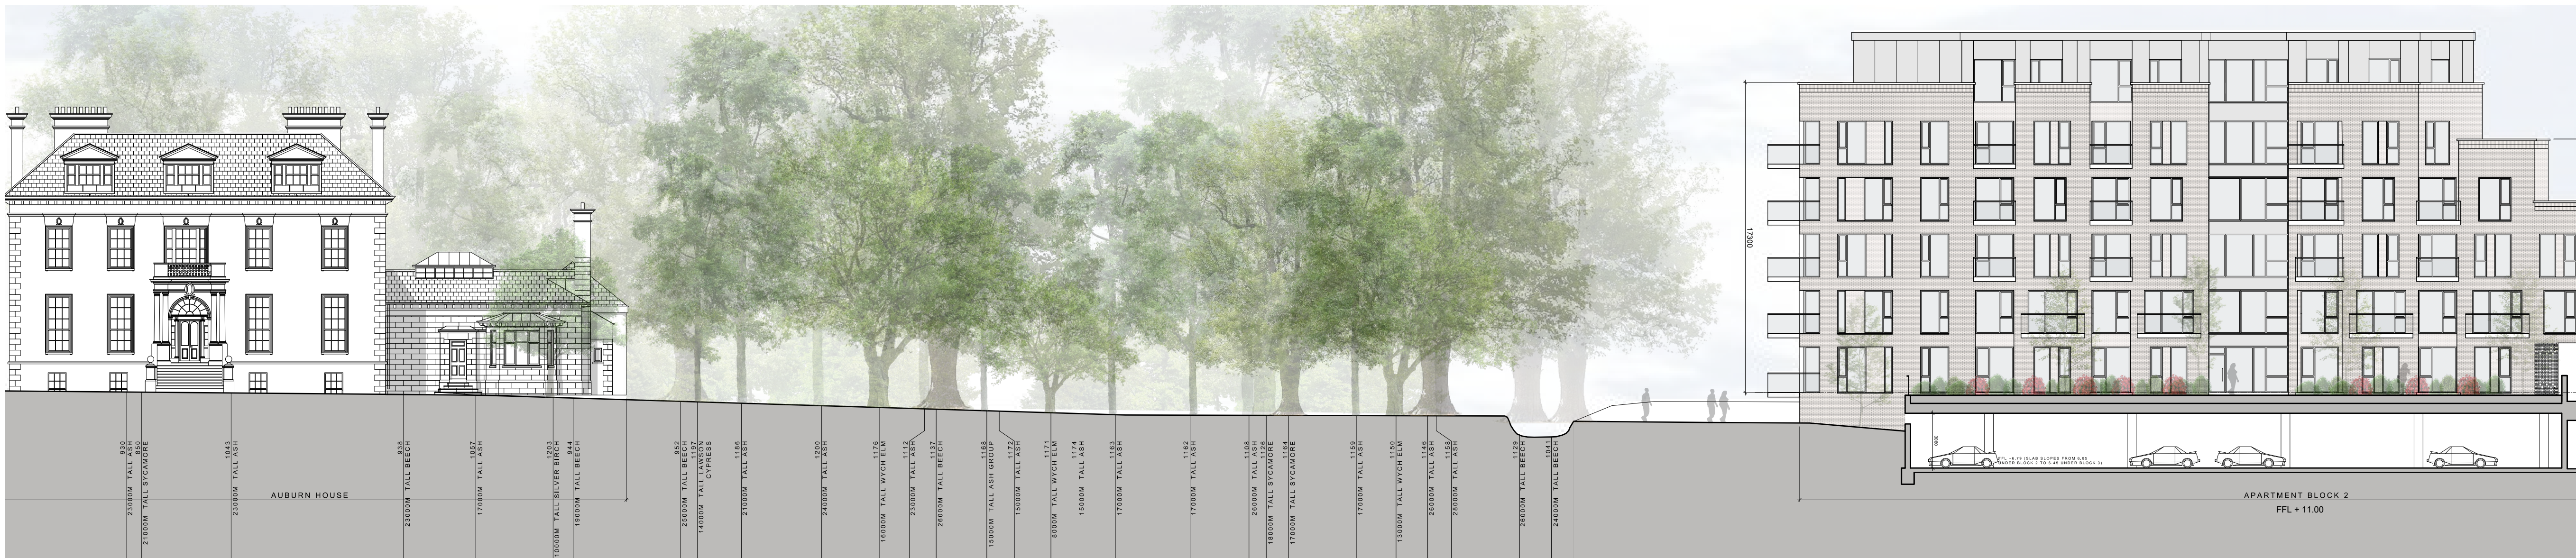

SITE SECTION J - J
 SCALE: 1:200
 NOTE: SEE LANDSCAPE ARCHITECTS DRAWINGS FOR BOUNDARY TREATMENTS
 SEE ARBORISTS REPORT FOR DETAIL ON EXISTING TREES
 DOTTED RED LINE INDICATES SITE BOUNDARY




SITE SECTION K - K
 SCALE: 1:200
 NOTE: SEE LANDSCAPE ARCHITECTS DRAWINGS FOR BOUNDARY TREATMENTS
 SEE ARBORISTS REPORT FOR DETAIL ON EXISTING TREES
 DOTTED RED LINE INDICATES SITE BOUNDARY



SITE SECTION L - L (PART 1)
 SCALE: 1:200
 NOTE: SEE LANDSCAPE ARCHITECTS DRAWINGS FOR BOUNDARY TREATMENTS
 SEE ARBORISTS REPORT FOR DETAIL ON EXISTING TREES
 DOTTED RED LINE INDICATES SITE BOUNDARY

- © This drawing is copyright.
- 1 Do not scale this drawing.
- 2 Errors and omissions to be immediately notified to Architect.
- 3 All dimensions to be checked on site.
- 4 To be read with relevant Engineers drawings.

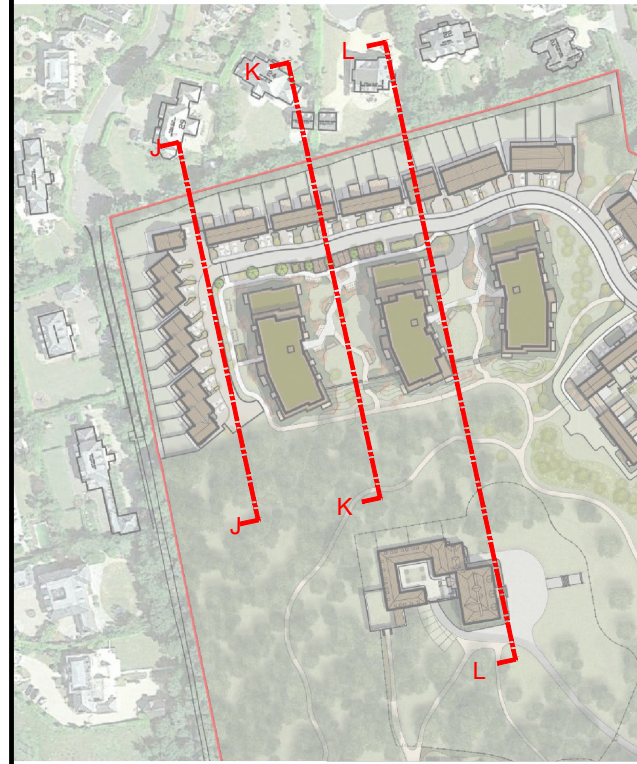

KEY PLAN

INDICATING POSITION OF SITE SECTIONS
 NOT TO SCALE
 Foundations:
 Refer to structural engineer's report for
 further details on structure/foundation
 design

revisions	date	inls
description		
Auburn Site Sections		
The Backfield Sections JJ, KK & LL		
job		scale 1:200 A1
DEVELOPMENT AT, AUBURN, MALAHIDE		date MAR '21
client		drawn KM
KINWEST LIMITED		checked MC
issue		
AUBURN SHD PLANNING		
CONROY CROWE KELLY ARCHITECTS 65 MERRION SQUARE DUBLIN 2		
PHONE 66139901 FAX 6765715 E-MAIL info@ceck.ie		