



SITE SECTION L - L (PART 2)
 SCALE: 1:200
 NOTE: SEE LANDSCAPE ARCHITECTS DRAWINGS FOR BOUNDARY TREATMENTS
 SEE ARBORISTS REPORT FOR DETAIL ON EXISTING TREES
 DOTTED RED LINE INDICATES SITE BOUNDARY




SITE SECTION M - M
 SCALE: 1:200
 NOTE: SEE LANDSCAPE ARCHITECTS DRAWINGS FOR BOUNDARY TREATMENTS
 SEE ARBORISTS REPORT FOR DETAIL ON EXISTING TREES
 DOTTED RED LINE INDICATES SITE BOUNDARY



SITE SECTION N - N
 SCALE: 1:200
 NOTE: SEE LANDSCAPE ARCHITECTS DRAWINGS FOR BOUNDARY TREATMENTS
 SEE ARBORISTS REPORT FOR DETAIL ON EXISTING TREES
 DOTTED RED LINE INDICATES SITE BOUNDARY

- © This drawing is copyright.
- 1 Do not scale this drawing.
- 2 Errors and omissions to be immediately notified to Architect.
- 3 All dimensions to be checked on site.
- 4 To be read with relevant Engineers drawings.

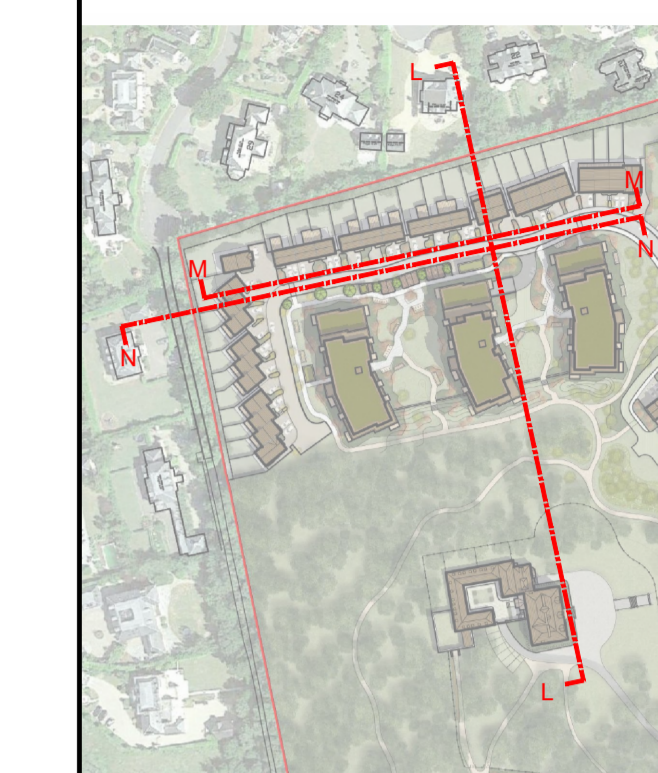

KEY PLAN

INDICATING POSITION OF SITE SECTIONS
 NOT TO SCALE

Foundations:
 Refer to structural engineer's report for further details on structure/foundation design

revisions date inks

description

Auburn
 Site Sections

The Backfield
 Sections LL, MM & NN

job

DEVELOPMENT AT,
 AUBURN,
 MALAHIDE

client

KINWEST LIMITED

issue

AUBURN SHD PLANNING

CONROY CROWE KELLY
 ARCHITECTS

65 MERRION SQUARE
 DUBLIN 2

PHONE: 66139901 FAX: 6765715
 E-MAIL: info@eck.ie

1902 P 012

Scale 1:200 A1+

Mar '21

drawn KM

checked MC