




**SITE SECTION X - X**  
 SCALE: 1:200  
 NOTE: SEE LANDSCAPE ARCHITECTS DRAWINGS FOR BOUNDARY TREATMENTS  
 SEE ARBORISTS REPORT FOR DETAIL ON EXISTING TREES  
 DOTTED RED LINE INDICATES SITE BOUNDARY




**SITE SECTION X - X (CONTINUED)**  
 SCALE: 1:200  
 NOTE: SEE LANDSCAPE ARCHITECTS DRAWINGS FOR BOUNDARY TREATMENTS  
 SEE ARBORISTS REPORT FOR DETAIL ON EXISTING TREES  
 DOTTED RED LINE INDICATES SITE BOUNDARY

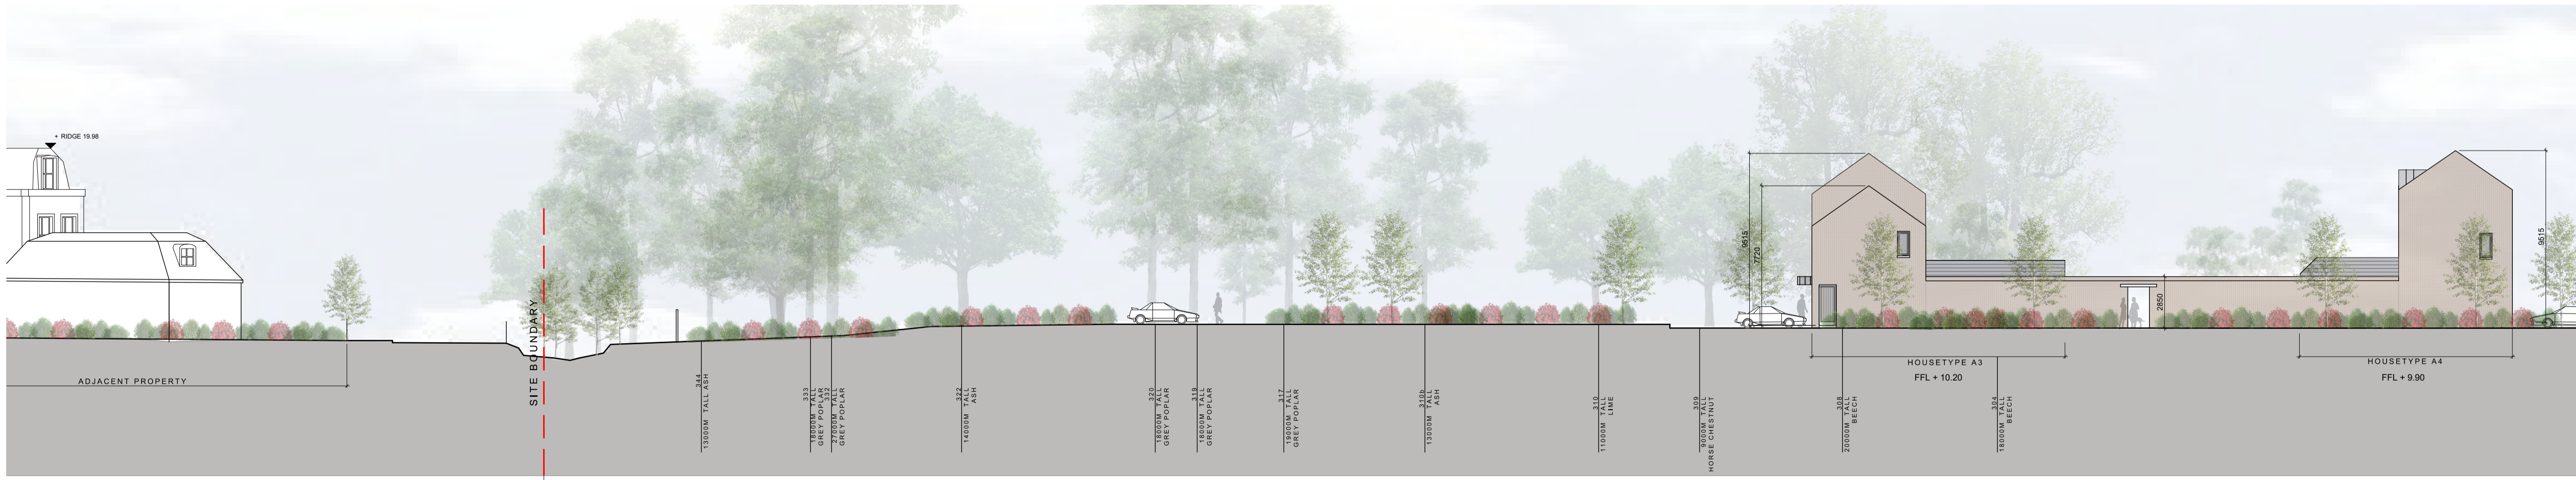

**SITE SECTION W - W**  
 SCALE: 1:200  
 NOTE: SEE LANDSCAPE ARCHITECTS DRAWINGS FOR BOUNDARY TREATMENTS  
 SEE ARBORISTS REPORT FOR DETAIL ON EXISTING TREES  
 DOTTED RED LINE INDICATES SITE BOUNDARY

- © This drawing is copyright.
- 1 Do not scale this drawing.
- 2 Errors and omissions to be immediately notified to Architect.
- 3 All dimensions to be checked on site.
- 4 To be read with relevant Engineers drawings.

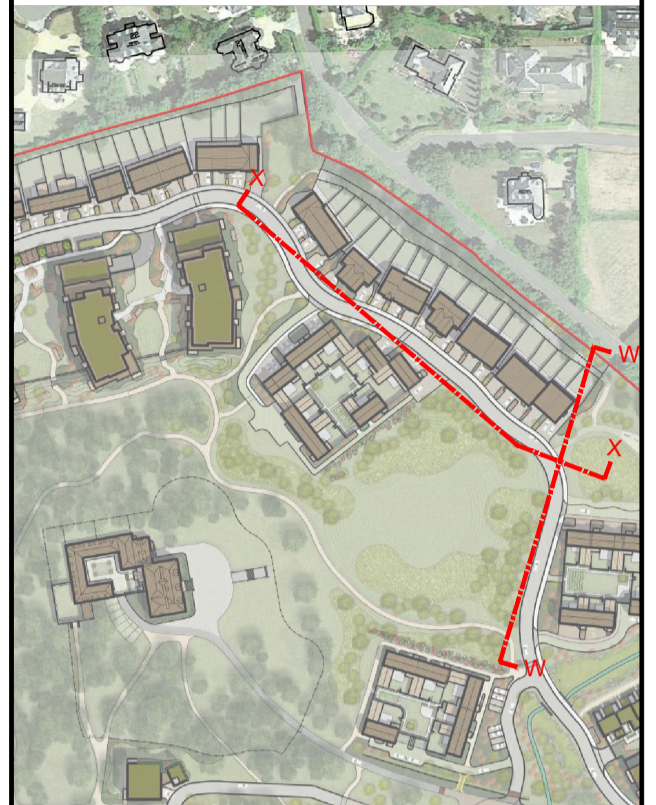

**KEY PLAN**

INDICATING POSITION OF SITE SECTIONS NOT TO SCALE

**Foundations:**  
 Refer to structural engineer's report for further details on structure/foundation design

revisions	date	inls
description		
Auburn Site Sections		
The Front Field Sections W-W, & X-X		
drawing no.		1902 P 015
job		DEVELOPMENT AT, AUBURN, MALAHIDE
client		KINWEST LIMITED
issue		AUBURN SHD PLANNING
scale		1:200 A1
date		MAR 2021
drawn		KM
checked		MC

**CONROY CROWE KELLY ARCHITECTS**  
 65 MERRION SQUARE  
 DUBLIN 2  
 PHONE 66139901 FAX 6765715  
 E-MAIL info@ceck.ie