


01 Proposed Section C-C
111 1:100

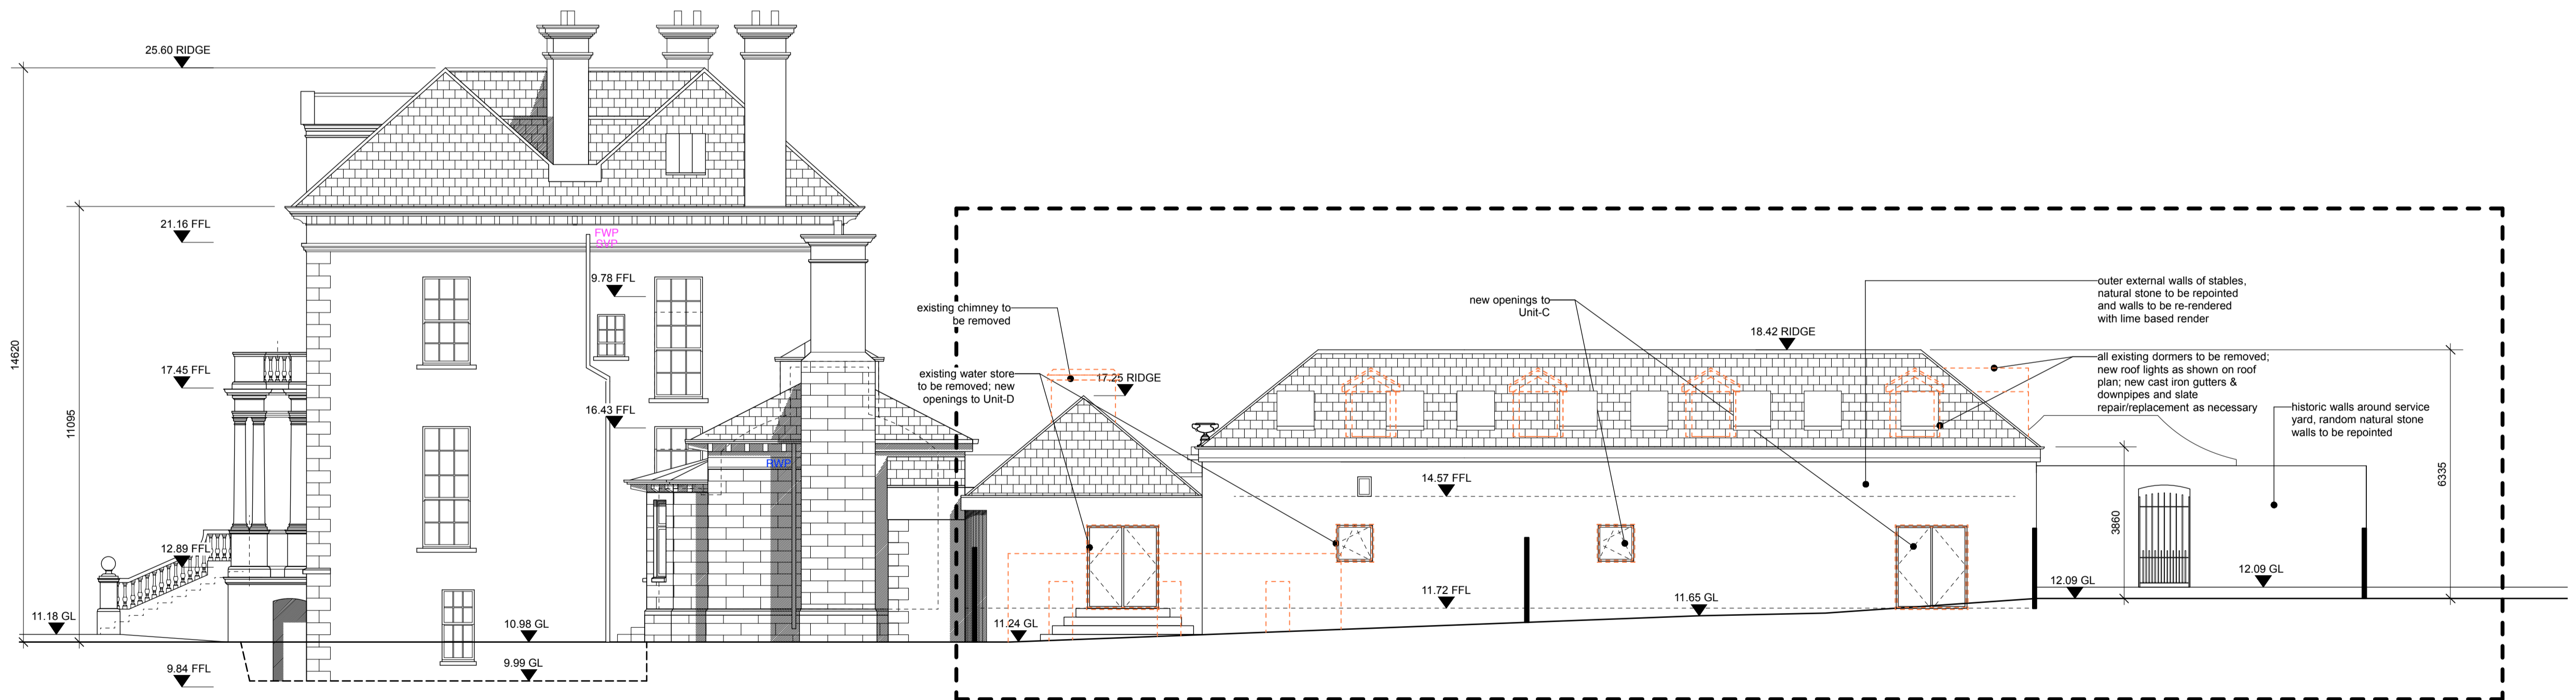

02 Proposed Side (North) Elevation
111 1:100

- LEGEND**
- Area subject to amendments
 - Existing Structures
 - Proposed Demolition
 - Proposed Structures
 - FW Foulwater Drainage
 - RW Surfacewater Drainage
 - FWP SWP RWP Downpipes / Soil-Vent-Pipes
 - IC Inspection Chamber
 - AJ Armstrong Junction
 - GT Gully Trap
 - 17.27 FFL Plan Levels e.g. FFL, GL, RIDGE
 - 27.71 FFL Section & Elevation Levels e.g. FFL, GL, RIDGE

sheehan + barry		Planning	
ARCHITECTURE	88 RANELAGH, DUBLIN 6, IRELAND	NO. 2366-11-4-111	
CONSERVATION	W: www.sheehanandbarry.com	DATE: June 2020	BY: MR
INTERIORS	T: 353 (0) 496 2880	SCALE: 1:100	BY: A1
	E: post@sb1.ie	TITLE: Proposed Side (North) Elevation & Section C-C	
NOTE: FIGURED DIMENSIONS TO BE TAKEN. THIS DRAWING SHOULD NOT BE SCALED. SITE DIMENSIONS ARE TO BE CHECKED PRIOR TO COMMENCEMENT. IN CASE OF DOUBT OR DISCREPANCIES PLEASE REFER TO THE ARCHITECT FOR CLARIFICATION.	REV A	REVISION DESCRIPTION: fence to rear of Main House & changed access to stores for Units A-D	REVISION DATE: 2021-03-05
			REVISION BY: MR