



NOTES:
 1. DO NOT SCALE. USE FIGURED DIMENSIONS ONLY.
 2. THIS DRAWING IS TO BE READ IN CONJUNCTION WITH ALL OTHER RELEVANT ARCHITECTURAL AND ENGINEERING DRAWINGS.

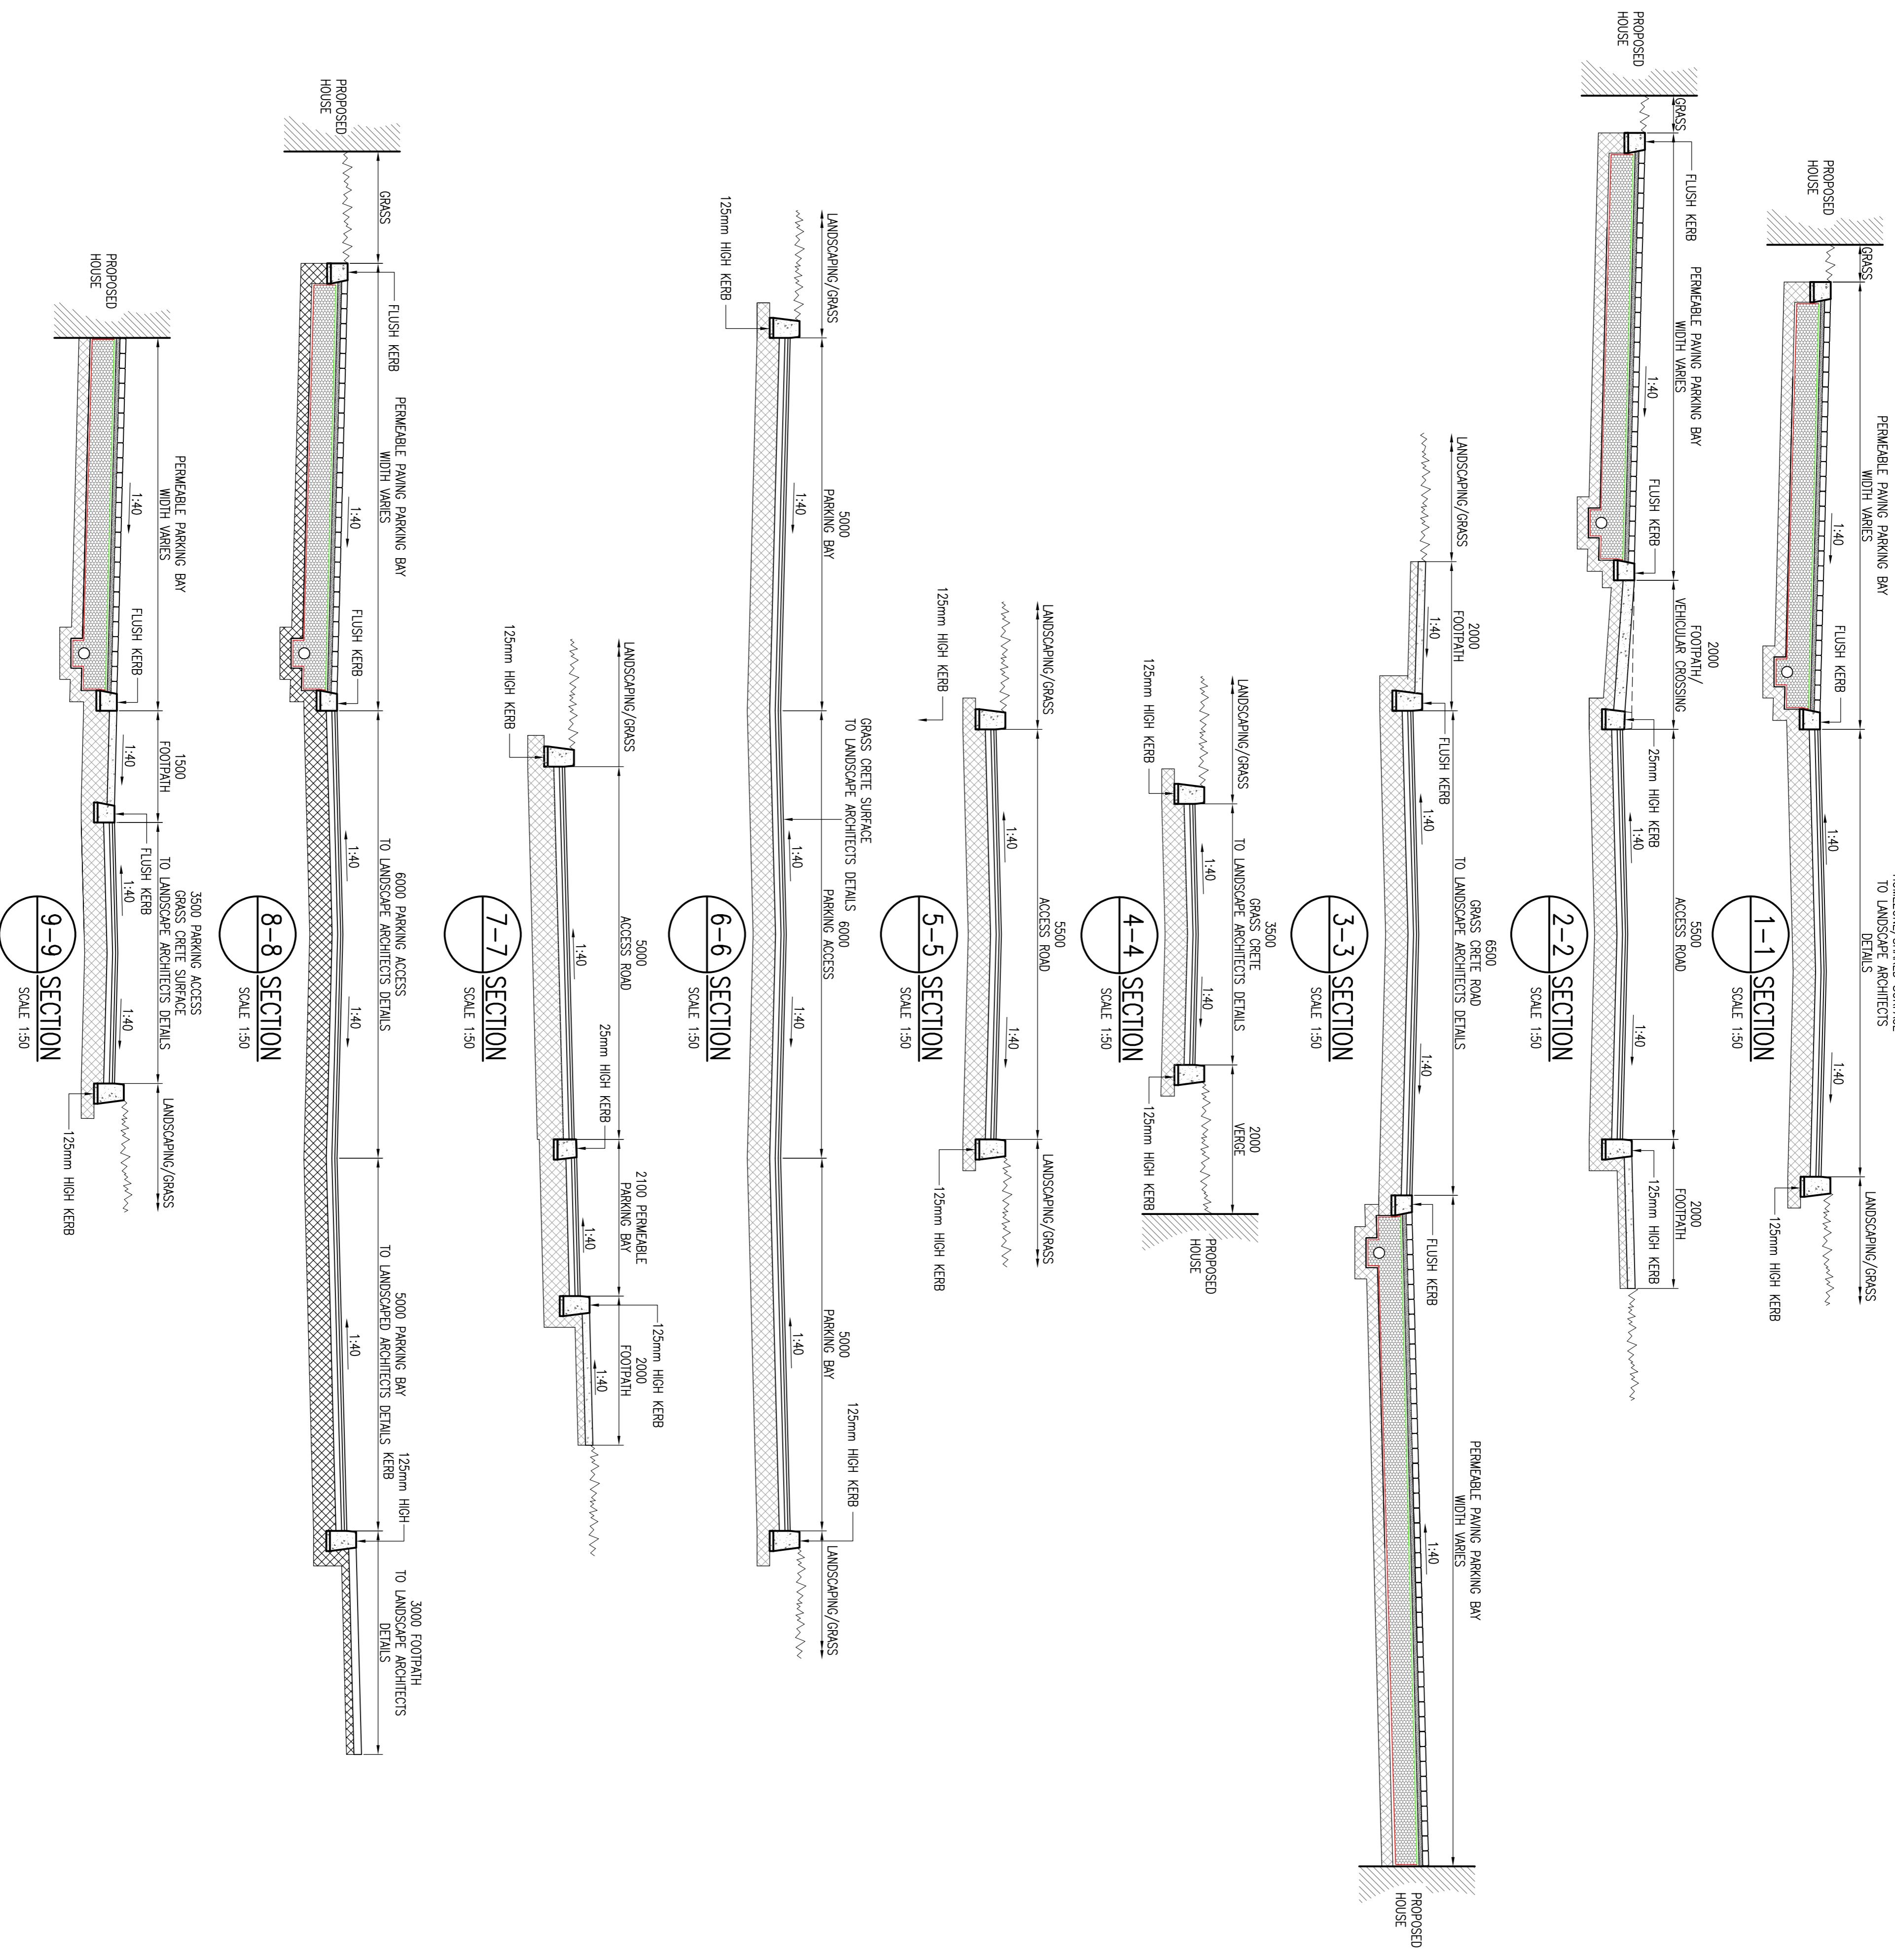

SECTION LOCATION PLAN
 SCALE 1:2000

LEGEND

[Grey Box]	PROPOSED ROAD CONSTRUCTION
[Light Green Box]	PROPOSED FOOTPATH CONSTRUCTION
[Light Yellow Box]	EXISTING FOOTPATH CONSTRUCTION
[Light Blue Box]	PROPOSED SHARED SURFACE TO LANDSCAPE ARCHITECTS DETAILS
[Light Orange Box]	PROPOSED HOMEZONE TO LANDSCAPE ARCHITECTS DETAILS
[Light Purple Box]	PROPOSED SURFACE TO LANDSCAPE ARCHITECTS DETAILS
[Light Cyan Box]	PROPOSED GRANITE SET OR SIMILAR APPROVED
[Dark Green Box]	PROPOSED GRASSCRETE TO LANDSCAPE ARCHITECTS DETAILS
[Patterned Box]	PROPOSED PERMEABLE PAVING
[Green Box]	PROPOSED GREEN ROOF

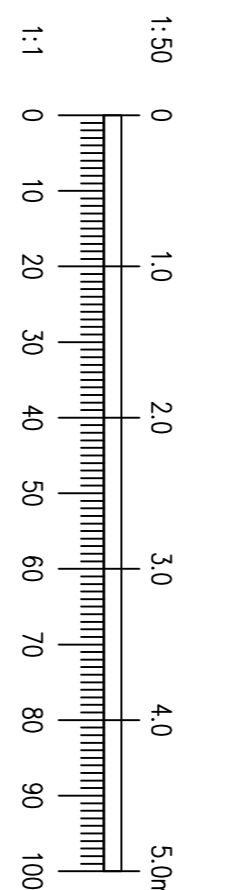

Ordnance Survey Ireland Licence No. EN 0006021
 © Ordnance Survey Ireland/Government of Ireland.

REV. DATE	DESCRIPTION	BY	DATE
A	REVISED FOR FINAL SUBMISSION	MD	MD
	AMENDMENT	DRN	ARPPD

STATUS **PLANNING**

Waterman Moylan
 Engineering Consultants
 BLOCK 5, EASTPOINT BUSINESS PARK, ALFIE BRYNE ROAD,
 DUBLIN D04 H9F4 IRELAND.
 Tel: 01761 864 8800 Fax: 01761 861 3818
 Email: info@watermanmoylan.ie www.watermanmoylan.ie

CLIENT **KINWEST LTD.**
 ARCHITECT **CONROY CROWE KELLY ARCHITECTS**
 PROJECT **ALBURN, MALAHIDE, CO. DUBLIN**

ROAD CROSS SECTIONS

DRAWN	DESIGNED	APPROVED	DATE
MD	MD	MD	APR '20
SCALE	JOB NO.	DRG. NO.	REVISION
AS SHOWN	A11	P130	A