


- NOTES:
1. DO NOT SCALE. USE FIGURED DIMENSIONS ONLY.
 2. THIS DRAWING IS TO BE READ IN CONJUNCTION WITH ALL OTHER RELEVANT ARCHITECTURAL AND ENGINEERING DRAWINGS.

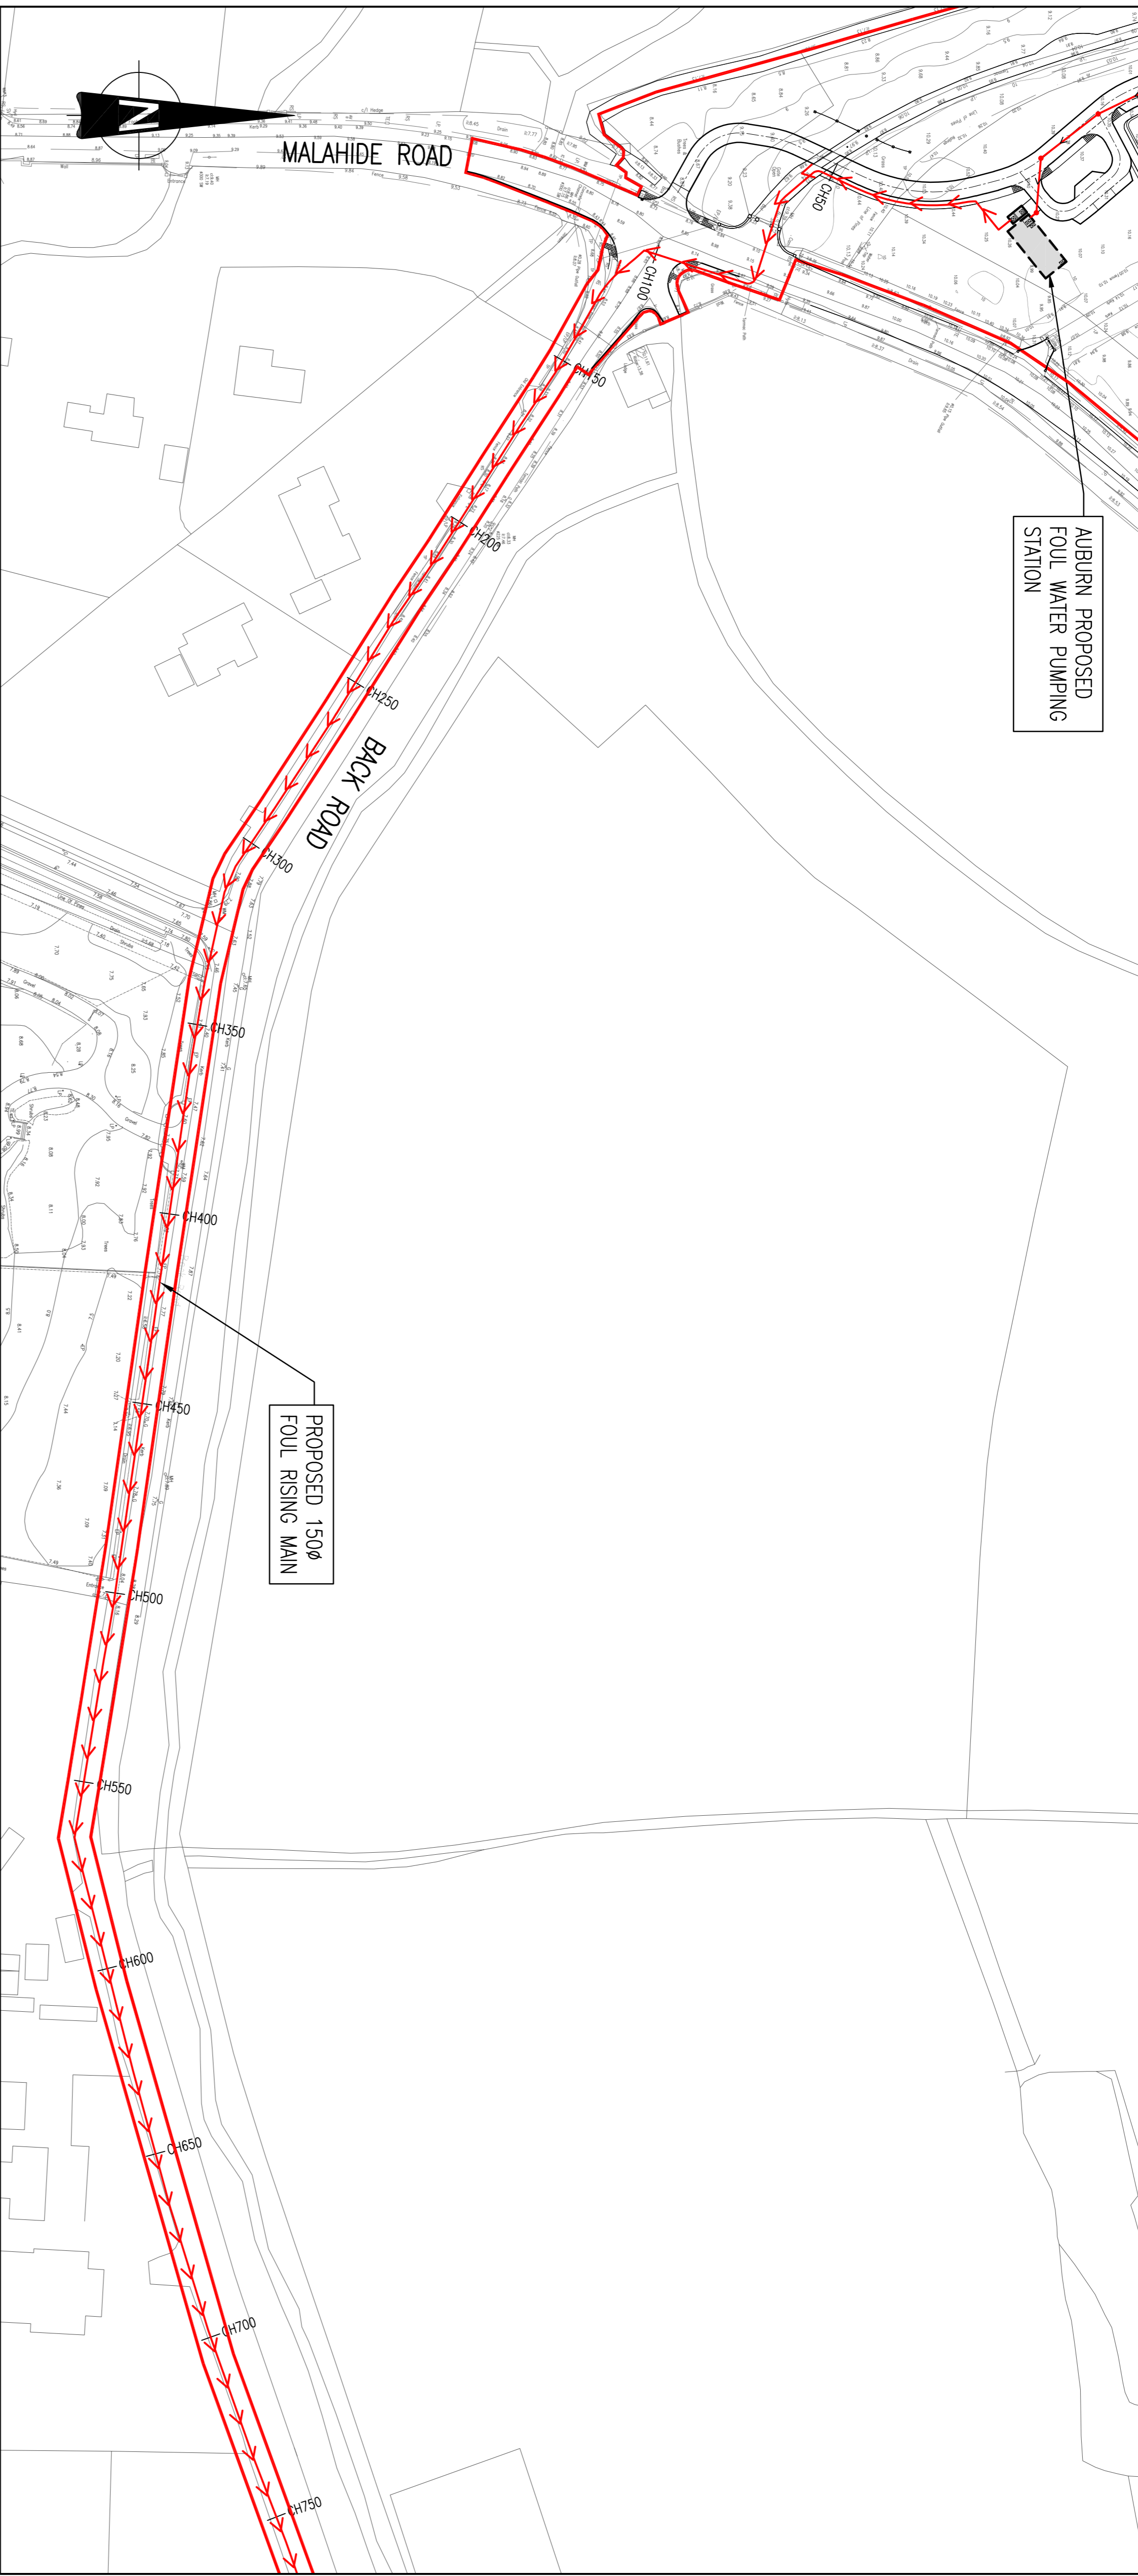

FOUL RISING MAIN PLAN SHEET 1 OF 4
SCALE 1:1000




KEY PLAN
SCALE 1:10000

LEGEND:

	PROPOSED FOUL WATER SEWER
	EXISTING FOUL SEWER
	PROPOSED 1500# FOUL RISING MAIN

DATUM RL 1,000	DIAMETER (mm)	100	100	100	100	100	100	100	100	100	100	100	100	100	100	100	100						
GROUND LEVEL	10.250	9.950	8.820	8.820	8.290	8.290	8.190	8.190	7.995	7.995	7.740	7.740	8.035	8.035	8.330	8.330	8.595	8.595	8.955	8.955	9.415	9.415	
WATERMAIN INVERT	9.250	8.945	7.820	7.820	7.290	7.290	7.190	7.190	6.990	6.990	6.740	6.740	7.035	7.035	7.330	7.330	7.595	7.595	7.955	7.955	8.415	8.415	
CHANGE	0.000	50.000	100.000	100.000	150.000	200.000	250.000	300.000	350.000	400.000	450.000	500.000	550.000	600.000	650.000	650.000							

FOUL RISING MAIN LONG SECTION FROM CH0.0 TO CH 650
SCALE 1:1000

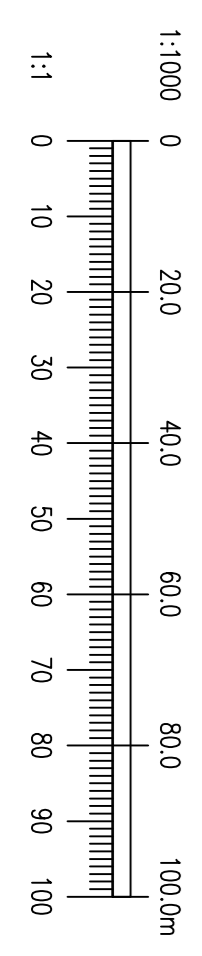

<p>Ordnance Survey Ireland Licence No. EN 0006021 © Ordnance Survey Ireland/Government of Ireland.</p>			
REV. NO.	DESCRIPTION	DATE	BY
A	REVISED FOR FINAL SUBMISSION	07/04/21	MD
REV. DATE	AMENDMENT		DRN /APPD
STATUS			
PLANNING			
<p>Waterman Moylan Engineering Consultants BLOCK 5, EASTPOINT BUSINESS PARK, ALFIE BRYNE ROAD, DUBLIN D04 H9F4 IRELAND. Tel: (01) 964 8900 Email: info@watermanmoylan.ie www.watermanmoylan.ie</p>		<p>KINNEST LTD. CLIENT</p> <p>CONROY CROWE KELLY ARCHITECTS ARCHITECT</p> <p>AUBURN, MALAHIDE, CO. DUBLIN PROJECT</p>	
<p>FOUL RISING MAIN PLAN AND LONG SECTION SHEET 1 OF 4</p>		<p>DESIGNED: PJD CHECKED: MD DATE: SEPT 20</p> <p>APPROVED: MD DATE: SEPT 20</p> <p>SCALE: 1:1000 @ A1 JOB NO: 19-020 REV. NO: P208 REVISION: A</p>	