



Boundary Treatment Plan

Legend

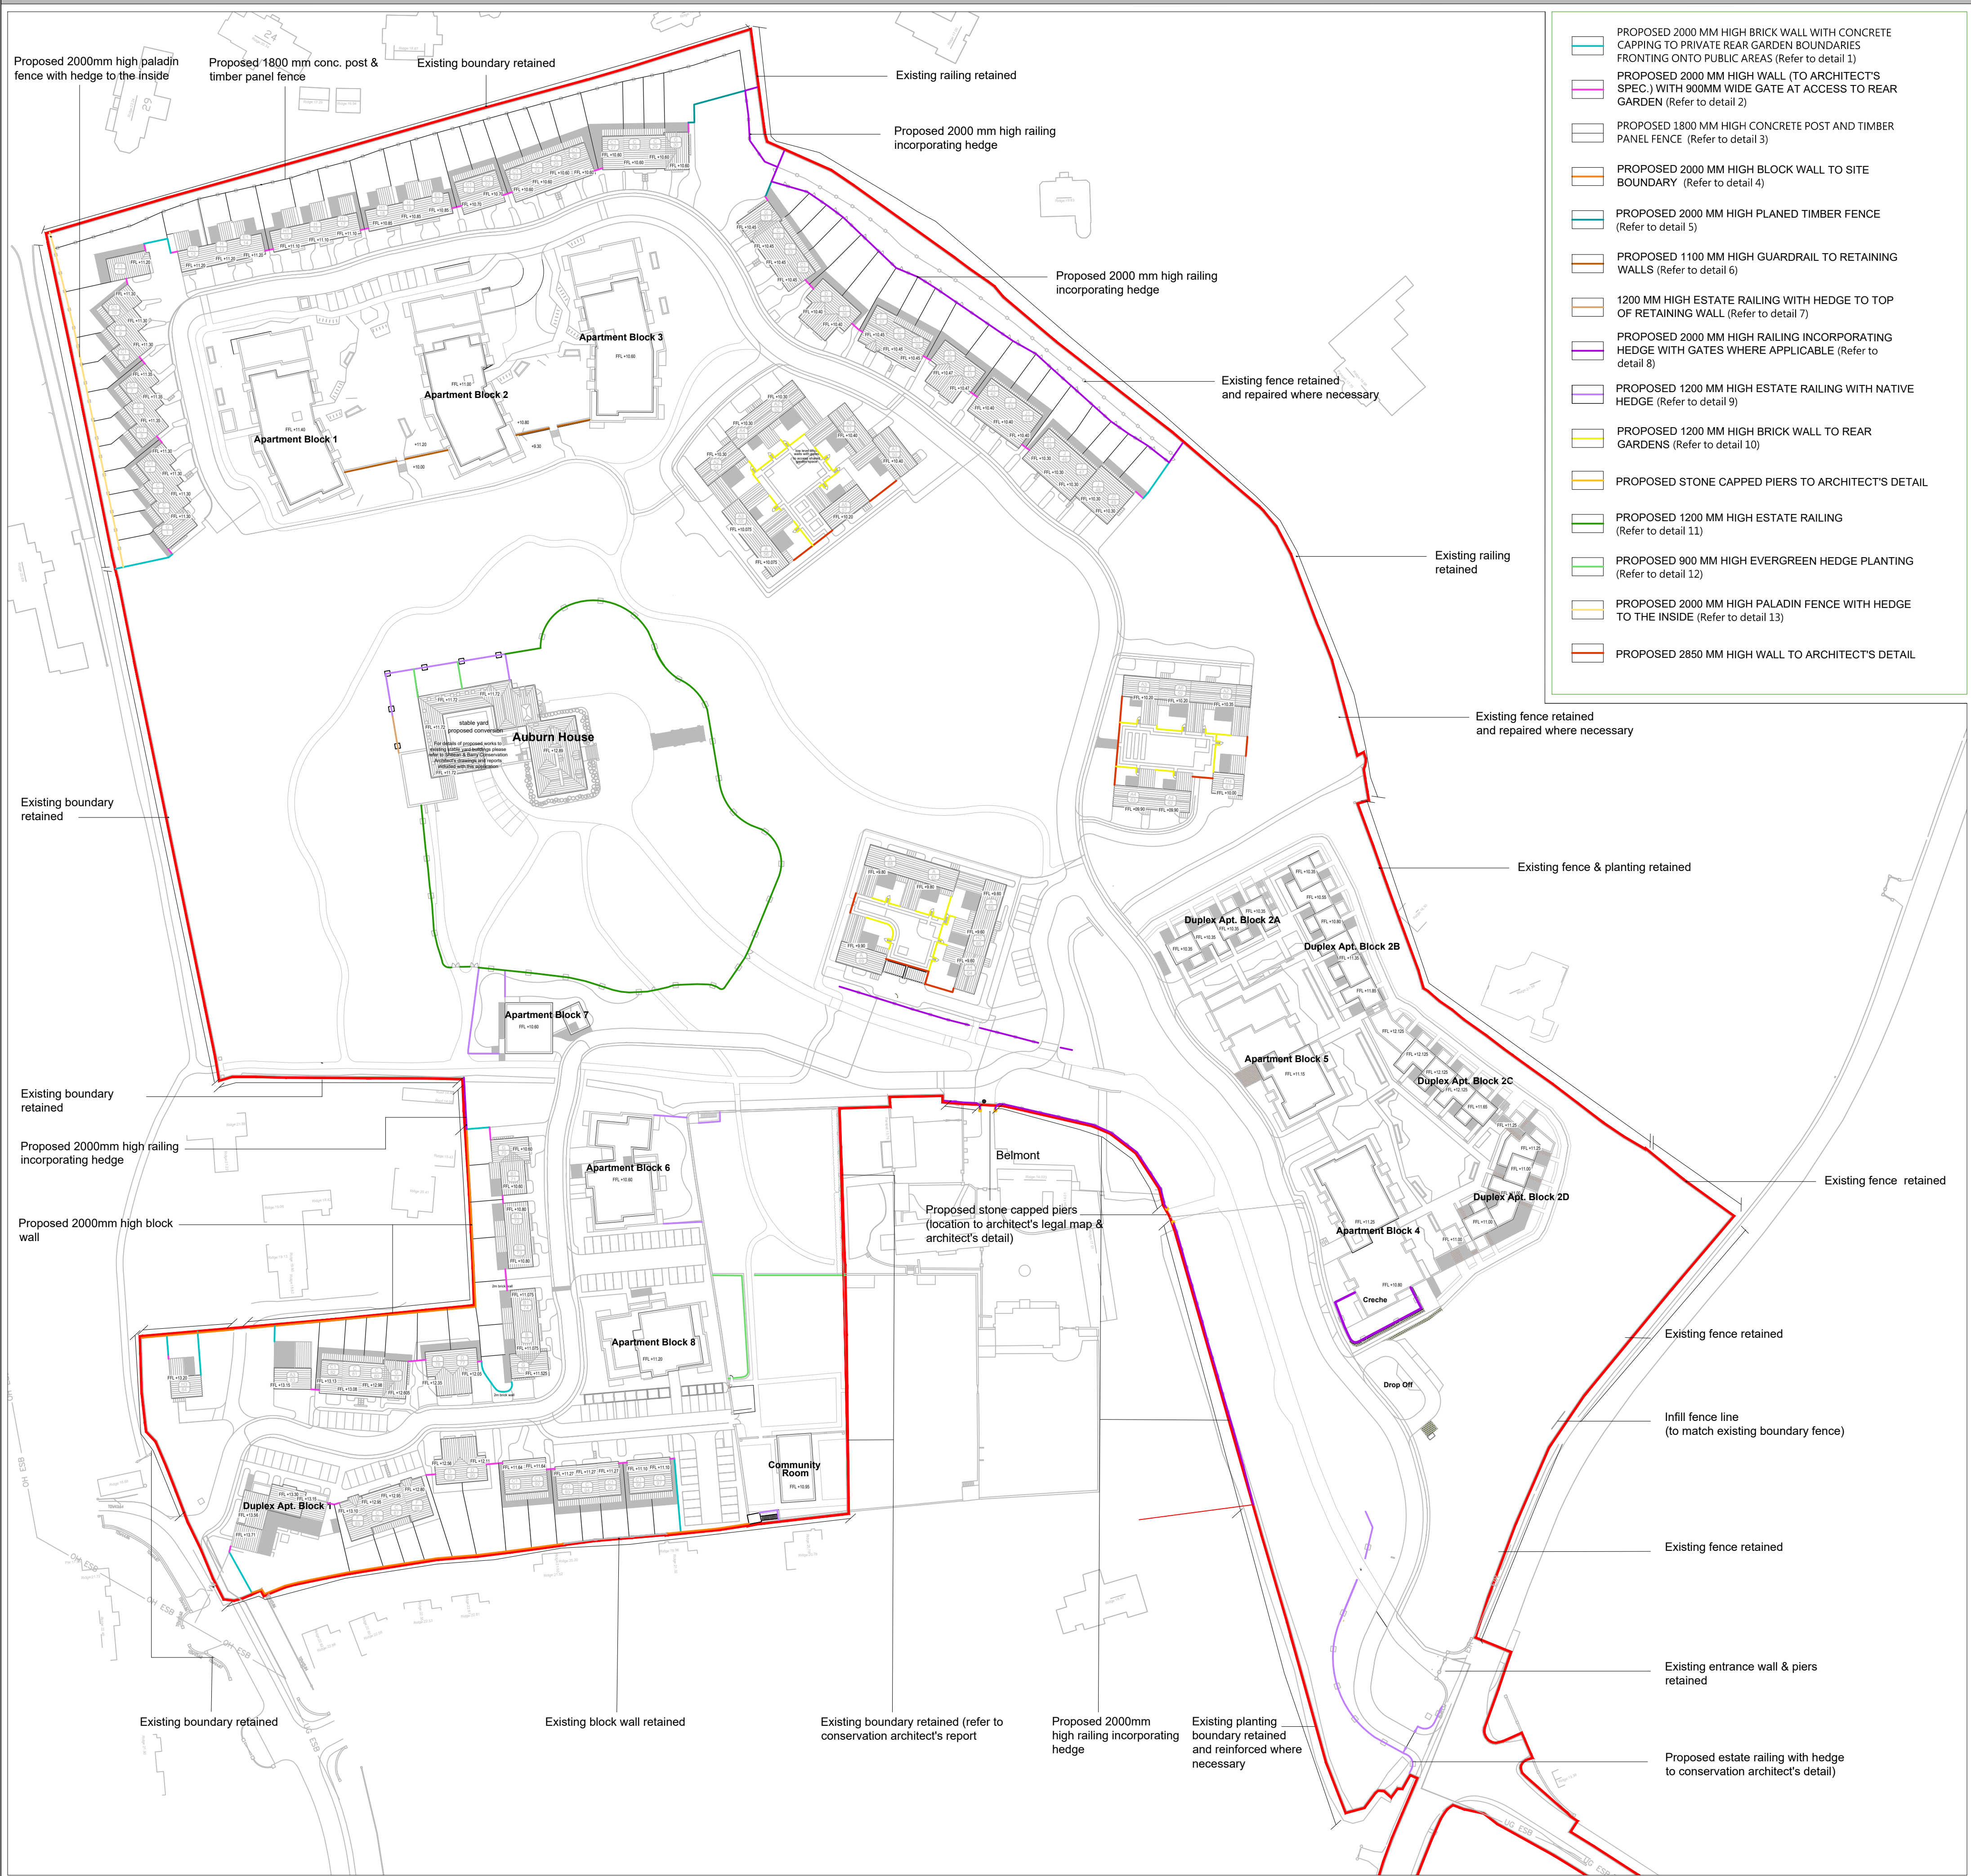

Boundary Details

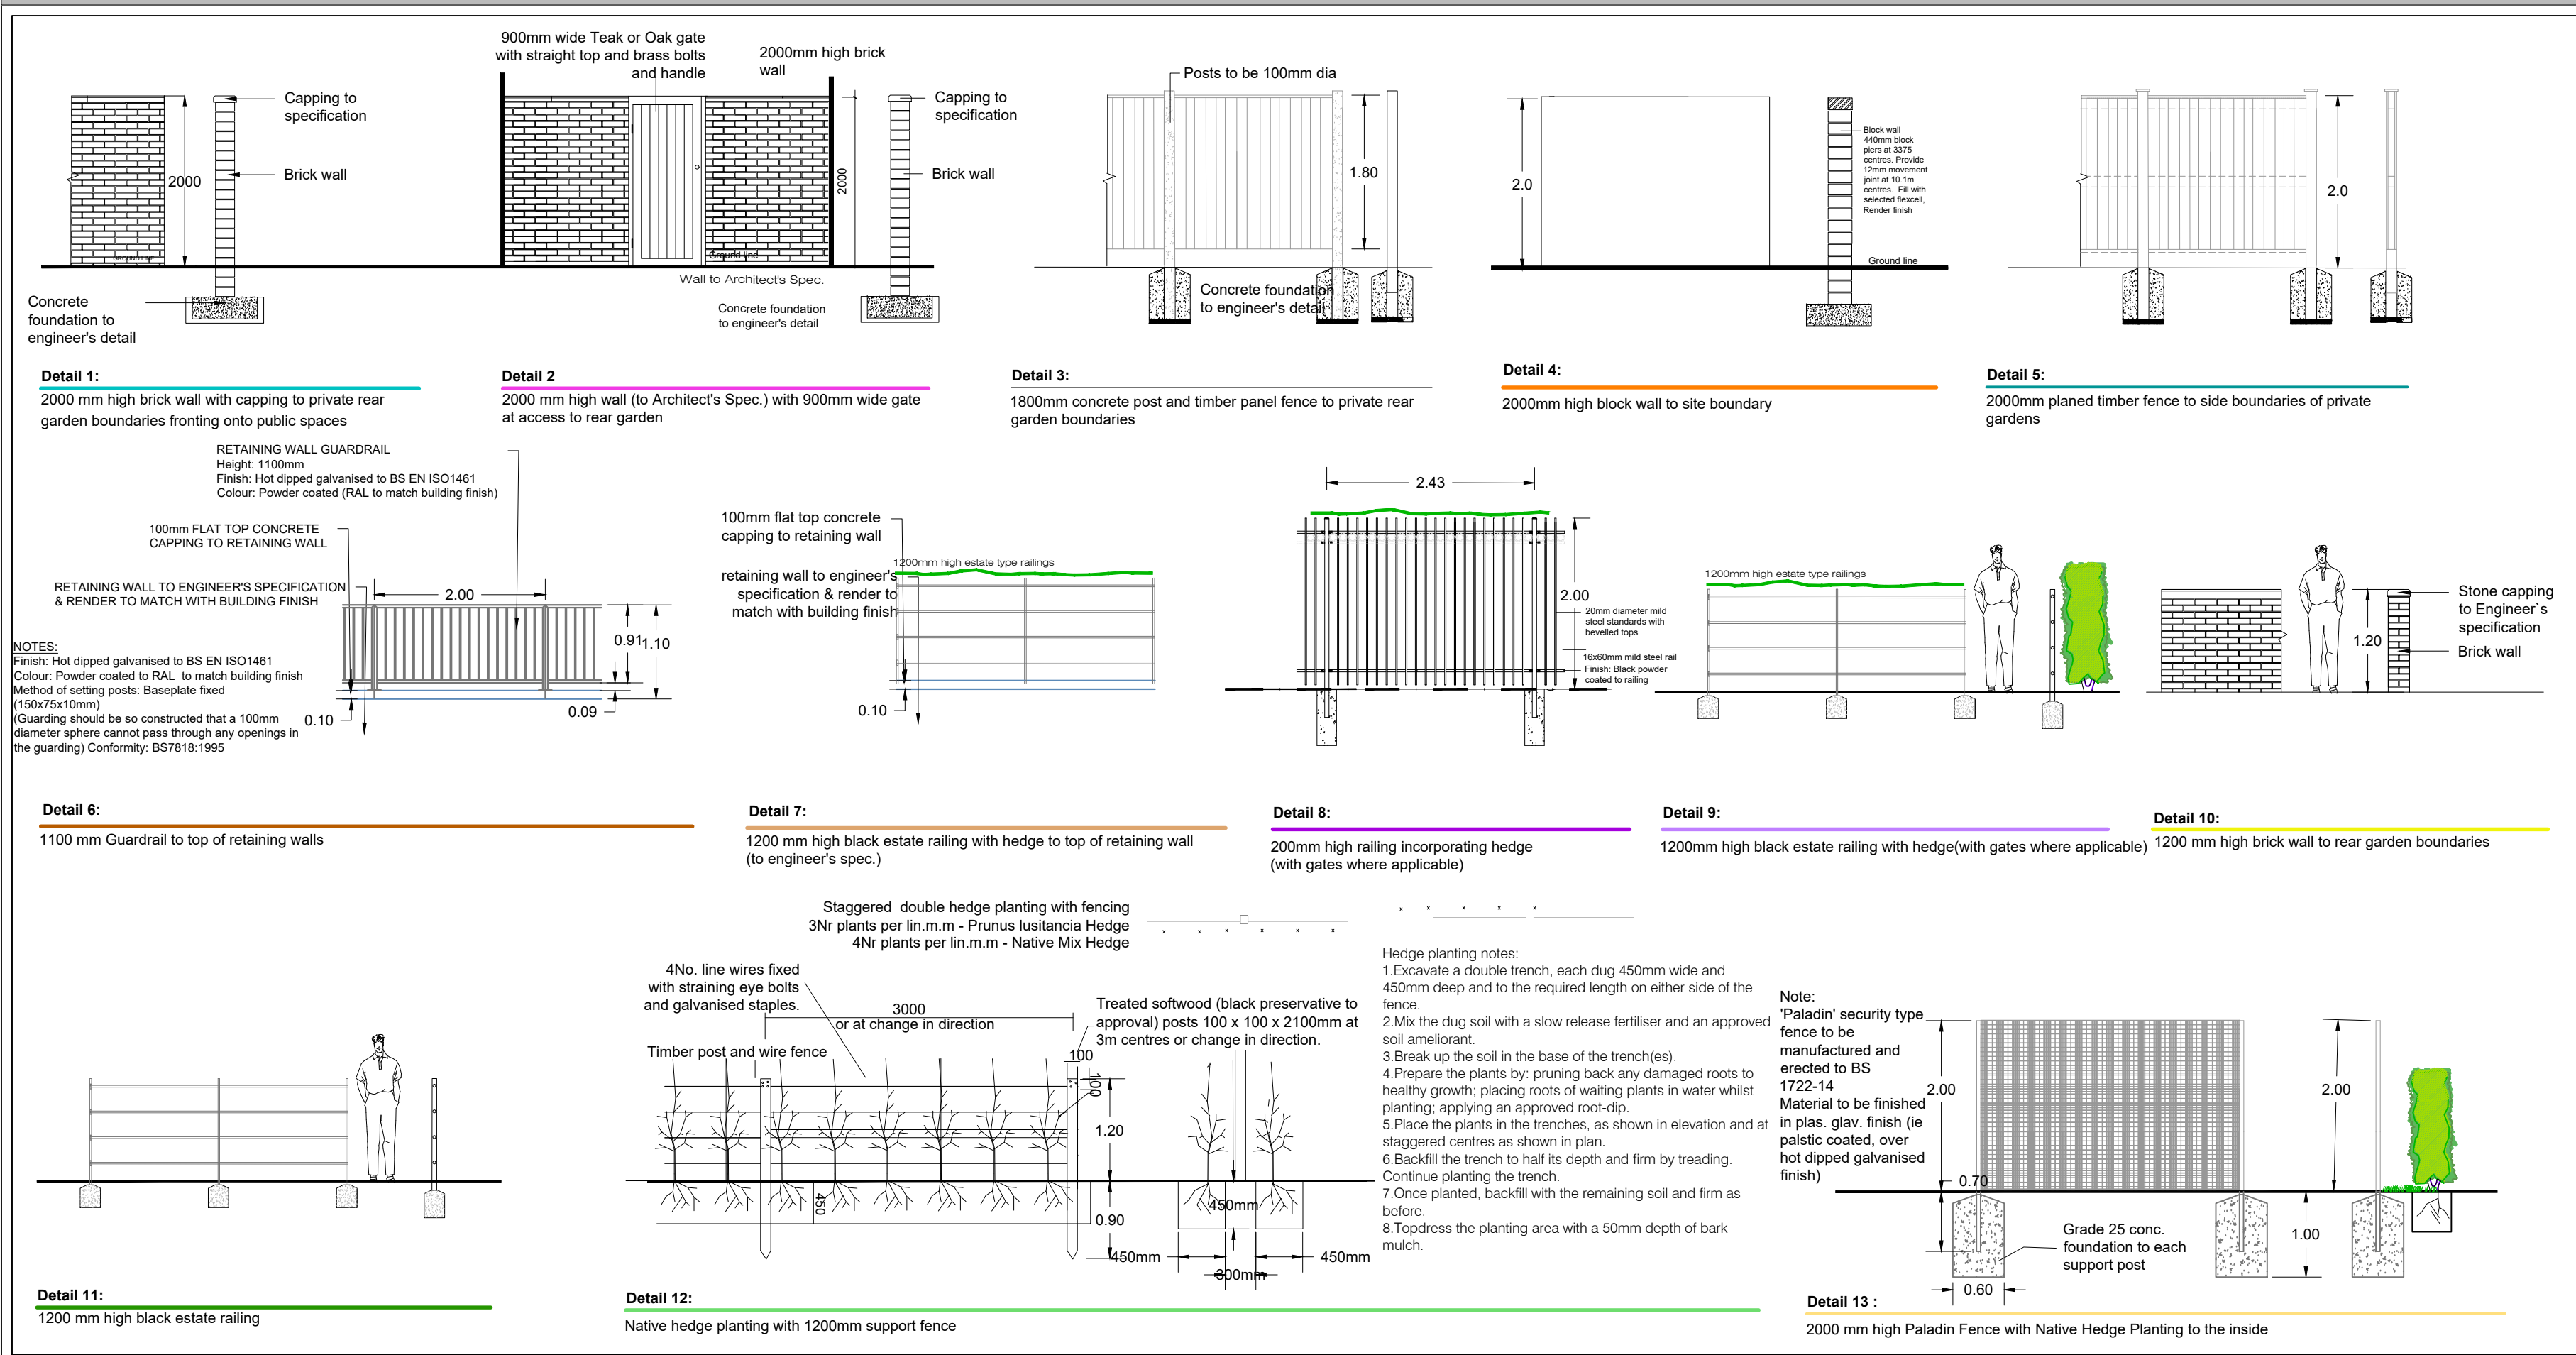

rev	drawn	date	description

© COPYRIGHT  
This drawing and any design hereon is copyright of the big space ltd and must not be reproduced in whole or in part without their express written consent.

DIMENSIONS  
Figured dimensions only to be taken from this drawing. All dimensions to be checked on site. Landscape Architect to be informed immediately of any discrepancies before work proceeds.

**LTBS**  
landscape architecture  
urbanism + landscape  
planning

The Big Space  
creative dock  
malahide marina  
village  
malahide co. dublin  
T +353 (0)1 806 1840  
E info@tbsstudio.com  
W www.tbsstudio.com

Status: **Planning**

job: Auburn House, Malahide

title: BOUNDARY DETAILS

Date	Drn.	Chd.	Passed	Scales
April 2021	OW	L.M	D.E	As shown

Job No.	Drawing No.	Rev.
1489	304	4

Notes