

(1) & (28) The Wizard's Hideaway




(2) & (18) (30) Seesaw





(3) & (29) Balance Combination



(4), (14), (25) & (27) Spinner Plate

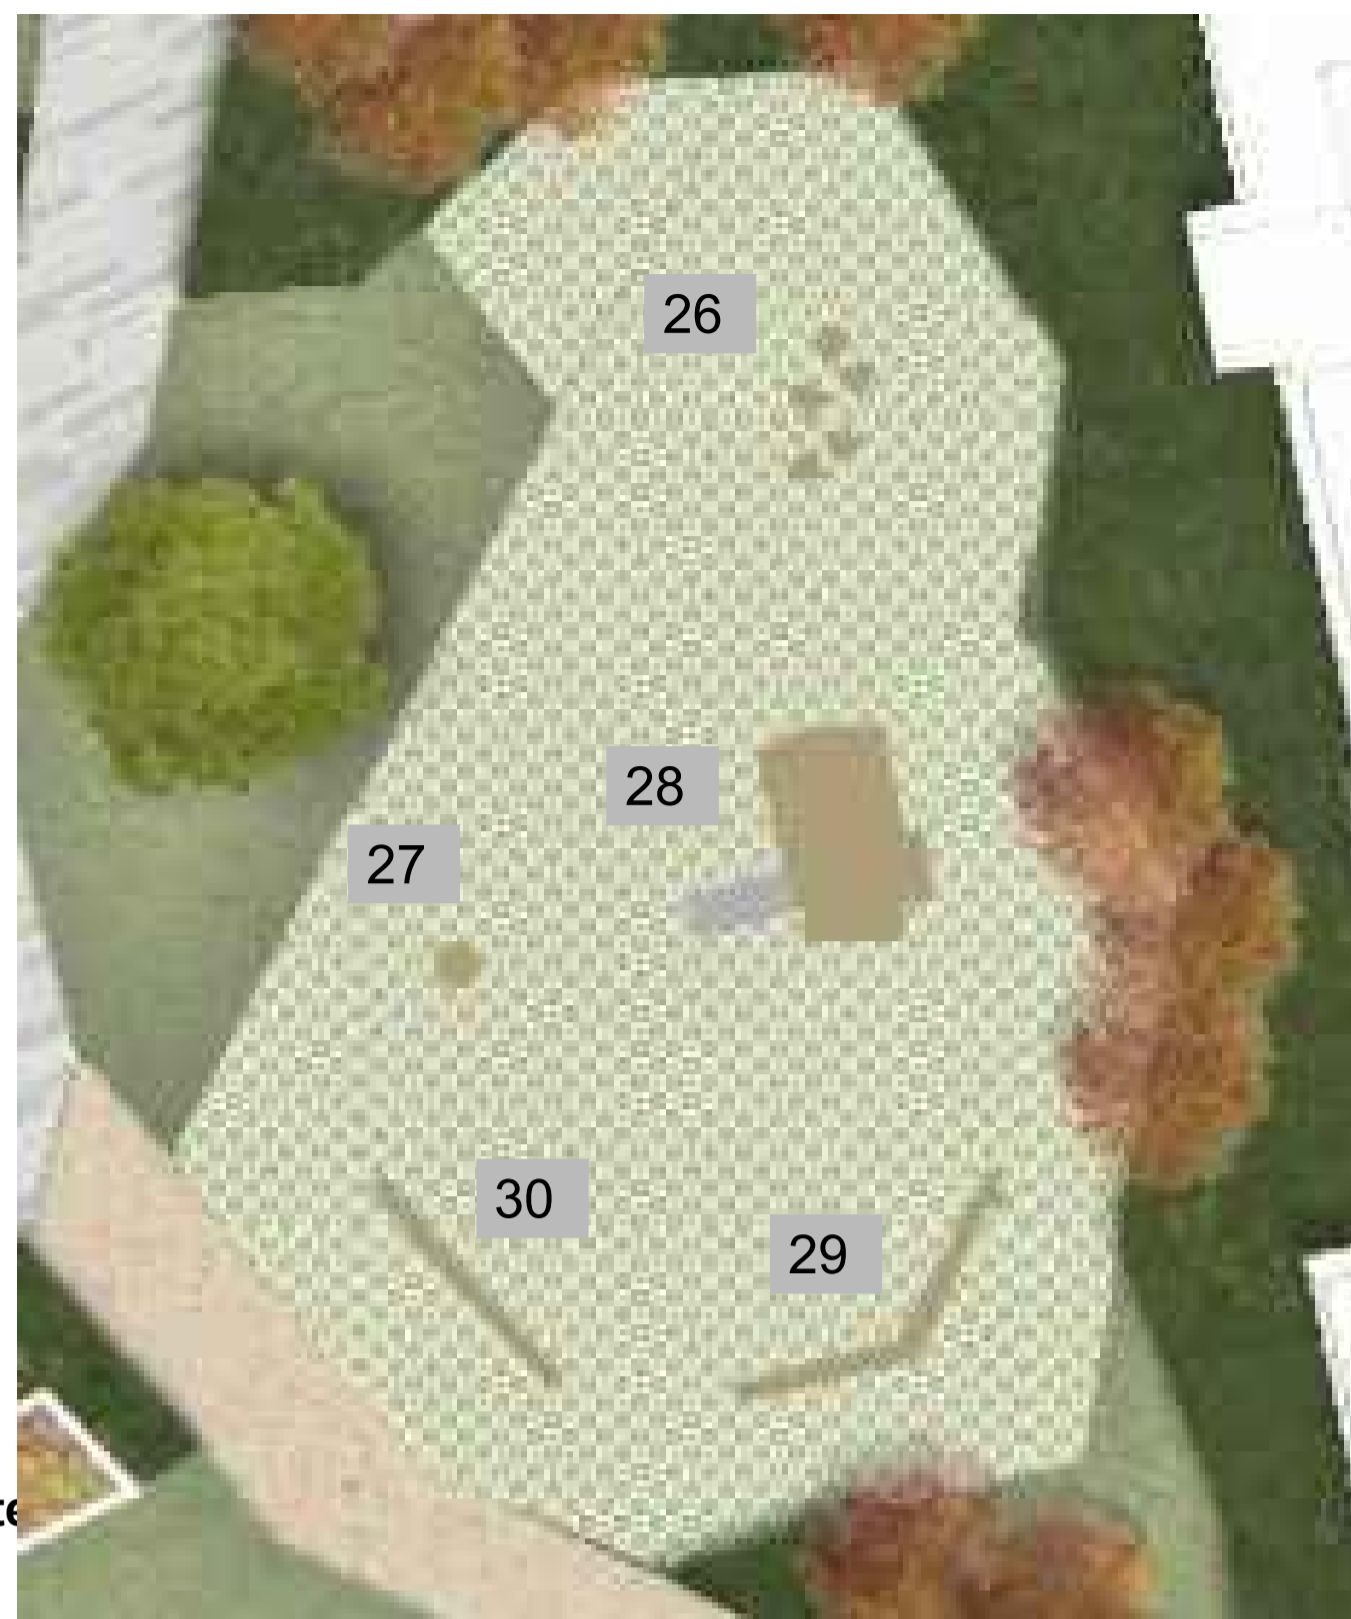

Character Area 3: Play Facility to Communal Open Space (east)

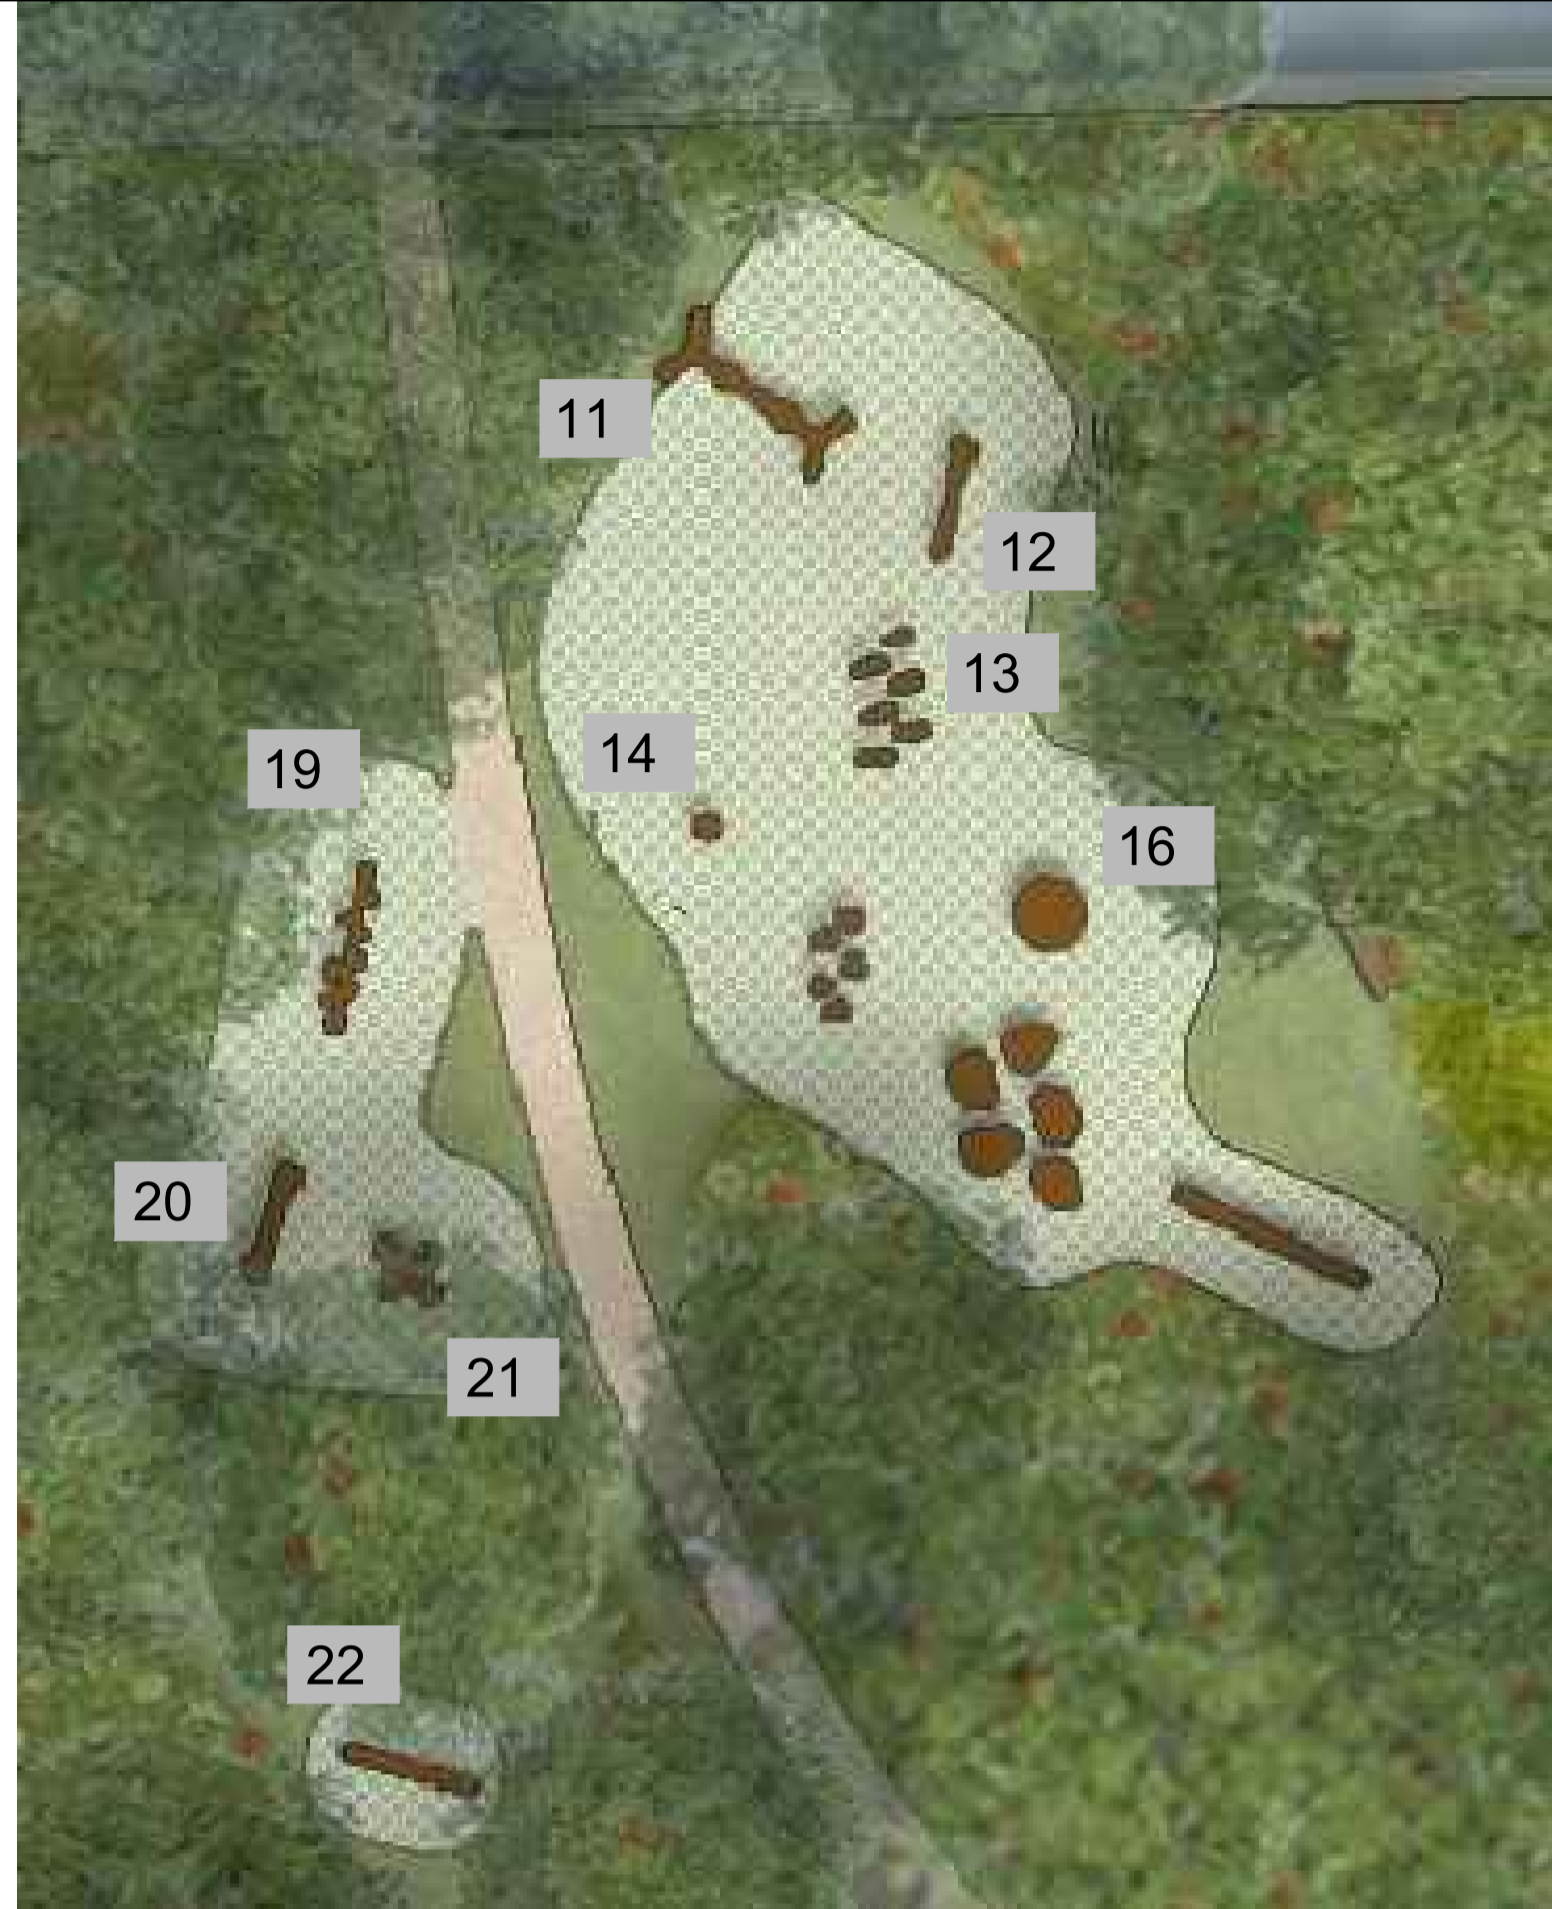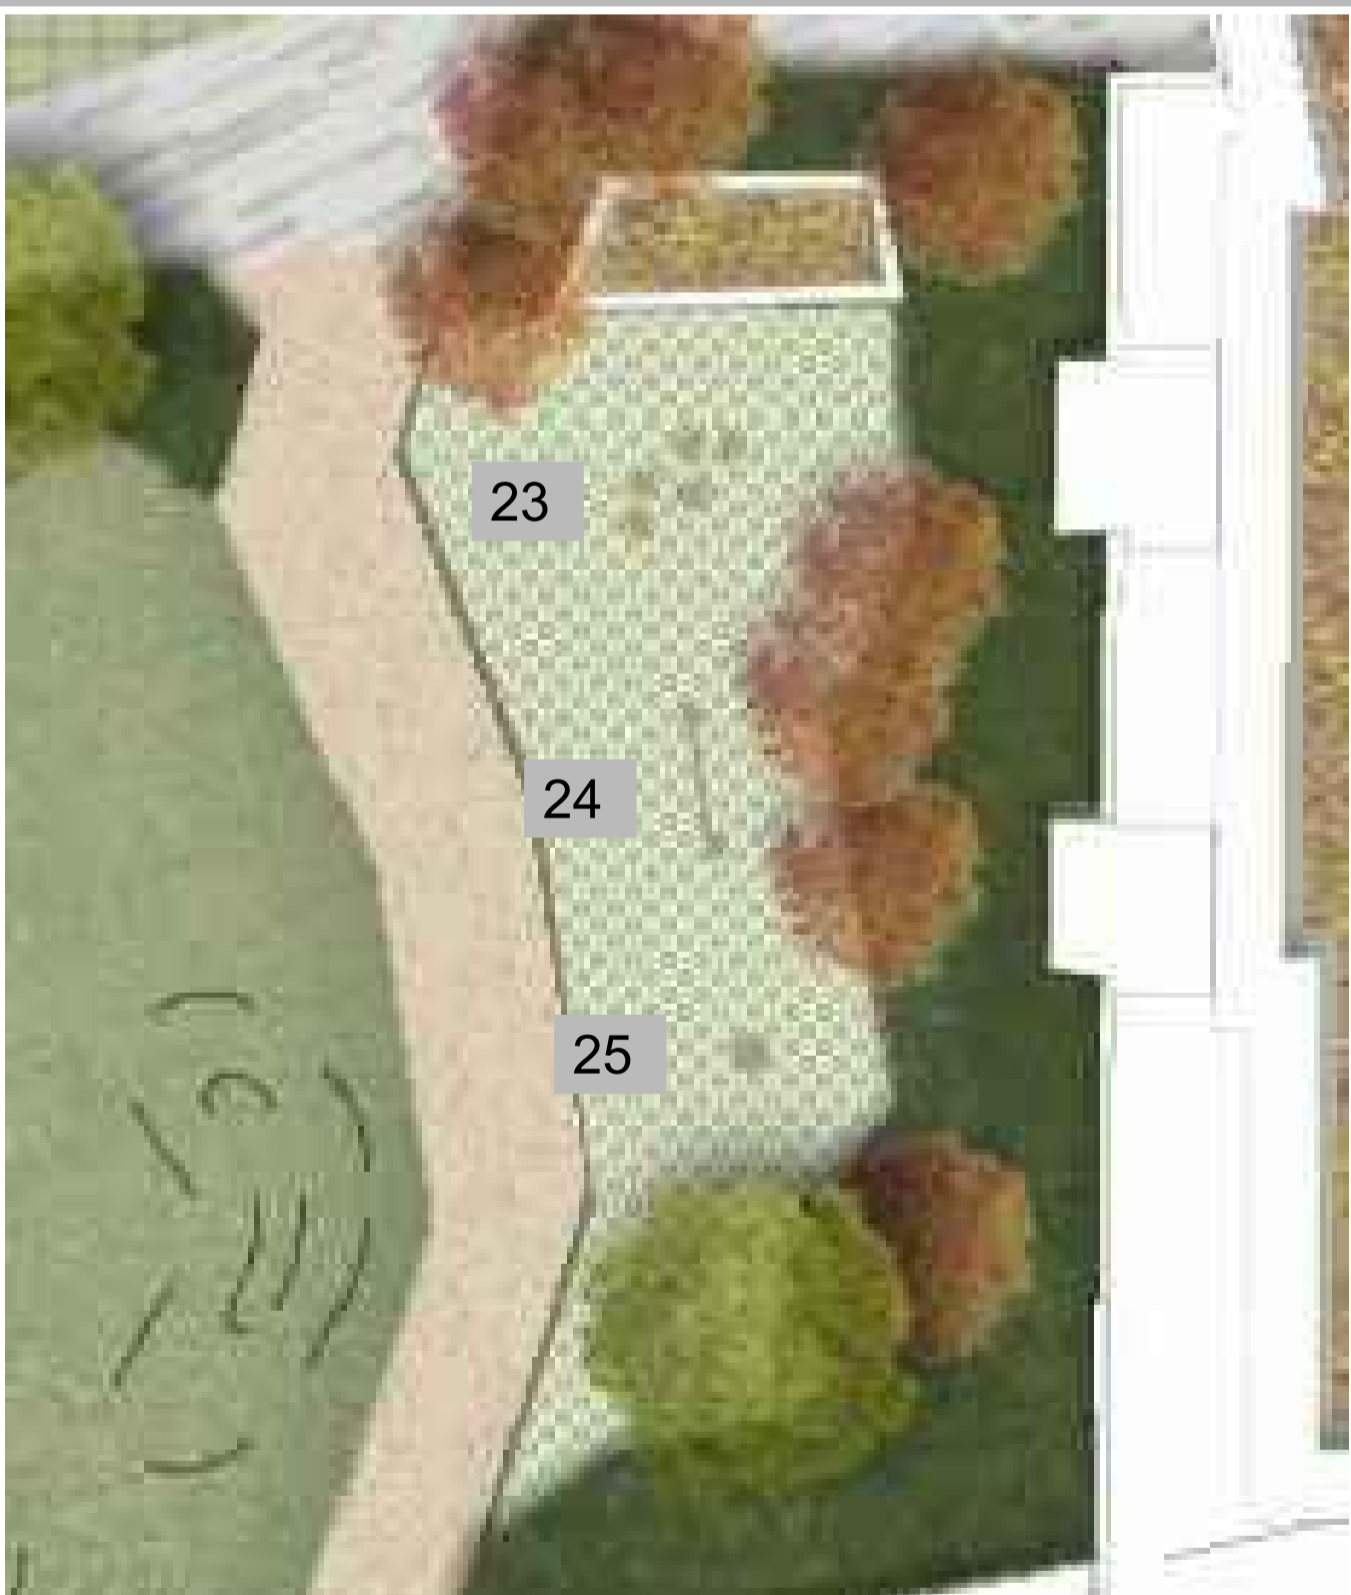

PLAY & EXERCISE EQUIPMENT SCHEDULE		THE WIZARD'S HIDEAWAY	
1	Play Item: The Wizard's Hideaway Supplier: Kompan (MS204) or similar approved Age Group: 4+ Max fall height (m): 1.0m	11	Play Item: Double Robinia Swing Supplier: Hags (8036734) or similar approved Age Group: 3+ Max fall height (m): 0.20m
2	Play Item: Seesaw Supplier: Kompan (MS202) or similar approved Age Group: 4+ Max fall height (m): 1.0m	12	Play Item: Balancing Stilt Supplier: Hags (8036734) or similar approved Age Group: 4+ Max fall height (m): 0.20m
3	Play Item: Balance Combination Supplier: Kompan (MS202) or similar approved Age Group: 4+ Max fall height (m): 1.0m	13	Play Item: Balancing Stilts Supplier: Hags (8036734) or similar approved Age Group: 4+ Max fall height (m): 0.20m
4	Play Item: Spinner Plate Supplier: Kompan (MS202) or similar approved Age Group: 4+ Max fall height (m): 1.0m	14	Play Item: Rope Bridge Supplier: Kompan (MS202) or similar approved Age Group: 4+ Max fall height (m): 1.0m
5	Play Item: Balance Post with Rope Supplier: Hags (8036734) or similar approved Age Group: 3+ Max fall height (m): 0.20m	15	Play Item: Balancing Posts Supplier: Hags (8036734) or similar approved Age Group: 3+ Max fall height (m): 0.20m
6	Play Item: Balancing Wooden Posts Supplier: Hags (8036734) or similar approved Age Group: 3+ Max fall height (m): 0.20m	16	Play Item: Carousel Supplier: Kompan (MS202) or similar approved Age Group: 4+ Max fall height (m): 1.0m
7	Play Item: Balance Posts Supplier: Hags (8036734) or similar approved Age Group: 3+ Max fall height (m): 0.20m	17	Play Item: Kids Table & 4 sitting posts Supplier: Kompan (MS202) or similar approved Age Group: 4+ Max fall height (m): 1.0m
8	Play Item: Balance Beam Supplier: Hags (8036734) or similar approved Age Group: 4+ Max fall height (m): 1.0m	18	Play Item: Fitness Combination Supplier: Kompan (MS202) or similar approved Age Group: 13+ Max fall height (m): 1.33m
9	Play Item: Balance Post with Rope Supplier: Hags (8036734) or similar approved Age Group: 3+ Max fall height (m): 0.20m	19	Play Item: Exercise/ Sit-up Bench Supplier: Kompan (MS202) or similar approved Age Group: 13+ Max fall height (m): 1.33m
10	Play Item: Play Tunnel Supplier: Kompan (MS202) or similar approved Age Group: 4+ Max fall height (m): 1.0m	20	Play Item: Exercise/ Sit-up Bench Supplier: Kompan (MS202) or similar approved Age Group: 13+ Max fall height (m): 1.33m
11	Play Item: Double Robinia Swing Supplier: Hags (8036734) or similar approved Age Group: 3+ Max fall height (m): 0.20m	21	Play Item: Hurdles Supplier: Kompan (MS202) or similar approved Age Group: 13+ Max fall height (m): 0.40m
12	Play Item: Balancing Stilt Supplier: Hags (8036734) or similar approved Age Group: 4+ Max fall height (m): 0.20m	22	Play Item: Over-under Supplier: Kompan (MS202) or similar approved Age Group: 13+ Max fall height (m): 1.18m
13	Play Item: Balancing Stilts Supplier: Hags (8036734) or similar approved Age Group: 4+ Max fall height (m): 0.20m	23	Play Item: Overhead Ladder Supplier: Kompan (MS202) or similar approved Age Group: 13+ Max fall height (m): 1.33m
14	Play Item: Rope Bridge Supplier: Kompan (MS202) or similar approved Age Group: 4+ Max fall height (m): 1.0m	24	Play Item: Pull up Station Supplier: Kompan (MS202) or similar approved Age Group: 13+ Max fall height (m): 1.33m
15	Play Item: Balancing Posts Supplier: Hags (8036734) or similar approved Age Group: 3+ Max fall height (m): 0.20m	25	Play Item: Exercise/ Sit-up Bench Supplier: Kompan (MS202) or similar approved Age Group: 13+ Max fall height (m): 1.33m
16	Play Item: Carousel Supplier: Kompan (MS202) or similar approved Age Group: 4+ Max fall height (m): 1.0m	26	Play Item: Hurdles Supplier: Kompan (MS202) or similar approved Age Group: 13+ Max fall height (m): 0.40m
17	Play Item: Kids Table & 4 sitting posts Supplier: Kompan (MS202) or similar approved Age Group: 4+ Max fall height (m): 1.0m	27	Play Item: Over-under Supplier: Kompan (MS202) or similar approved Age Group: 13+ Max fall height (m): 1.18m
18	Play Item: Fitness Combination Supplier: Kompan (MS202) or similar approved Age Group: 13+ Max fall height (m): 1.33m	28	Play Item: The Wizard's Hideaway Supplier: Kompan (MS204) or similar approved Age Group: 4+ Max fall height (m): 1.0m
19	Play Item: Exercise/ Sit-up Bench Supplier: Kompan (MS202) or similar approved Age Group: 13+ Max fall height (m): 1.33m	29	Play Item: Balance Combination Supplier: Kompan (MS202) or similar approved Age Group: 4+ Max fall height (m): 1.0m
20	Play Item: Exercise/ Sit-up Bench Supplier: Kompan (MS202) or similar approved Age Group: 13+ Max fall height (m): 1.33m	30	Play Item: Seesaw Supplier: Kompan (MS202) or similar approved Age Group: 4+ Max fall height (m): 1.0m
21	Play Item: Hurdles Supplier: Kompan (MS202) or similar approved Age Group: 13+ Max fall height (m): 0.40m	31	Play Item: Over-under Supplier: Kompan (MS202) or similar approved Age Group: 13+ Max fall height (m): 1.18m
22	Play Item: Over-under Supplier: Kompan (MS202) or similar approved Age Group: 13+ Max fall height (m): 1.18m	32	Play Item: Exercise/ Sit-up Bench Supplier: Kompan (MS202) or similar approved Age Group: 13+ Max fall height (m): 1.33m

NOTES:
Safety Surface: Grass matting e.g. Safagrass - max critical fall height of up to 2.20m
Rubber mat - black with 2.6cm dia. openings.
Play & Recreation Standards: All equipment and safety surfacing will conform with European Standards EN 1176-1-11 and EN 1177.

© COPYRIGHT
This drawing and any design hereon is copyright of the big space ltd and must not be reproduced in whole or in part without their express written consent.

DIMENSIONS
Figured dimensions only to be taken from this drawing. All dimensions to be checked on site. Landscape Architect to be informed immediately of any discrepancies before work proceeds.


The Big Space
creative dock
malahide marina
village
malahide co. dublin
T +353 (0)1 806 1840
E info@tbstudio.com
W www.tbstudio.com

Planning
Auburn House, Malahide

Play & Recreation Proposals

Date	April 2021	Dr.	LMJ	Chk.	LMJ	Passed	D.E.	Scales	As shown
Job No.	1489	Drawing No.	303	Rev.	1				


Character Area 2: Central Play Area

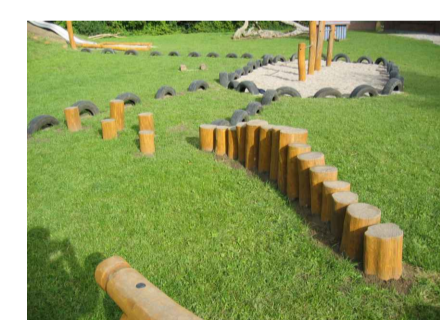

(5), (9) & (22) Balancing Post Walk



(6) Balance Posts

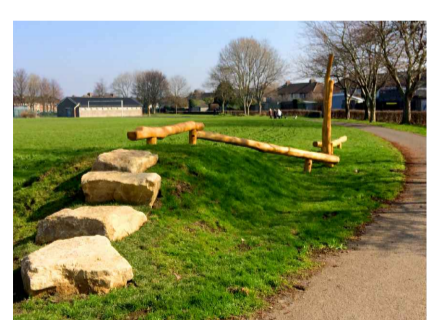

(7) & (17) Play Boulders



(8) Balance Beam



(10) Play Tunnel

(31) Fitness Combination
Kompan FSW102 or similar
Age group: 13+
Max fall height: 133cm

(32) Exercise/ Sit-up Bench
Hags (8036734) or similar
Age group: 14+
Max fall height: 90cm

(36) Over-under
Kompan (FSW214) or similar
Age group: 13+
Max fall height: 118cm

(37) Overhead Ladder
Kompan (FSW205) or similar
Age group: 13+
Max fall height: 1.33m

(33) Balance beam
Kompan (FSW215) or similar
Age group: 13+
Max fall height: 40cm

(38) Pull up Station
Kompan (FSW208) or similar
Age group: 13+
Max fall height: 133cm

(34) Rope balance (child)
Kompan (KPL804) or similar
Age group: 3+
Max fall height: 47cm

(39) Exercise/ Sit-up Bench
Kompan (FSW203) or similar
Age group: 13+
Max fall height: 63cm

(35) Hurdles
Kompan (FSW211) or similar
Age group: 13+
Max fall height: 40cm