





INDICATIVE PROPOSED TREATMENT LAYOUT - SECTION A-A' VIEW

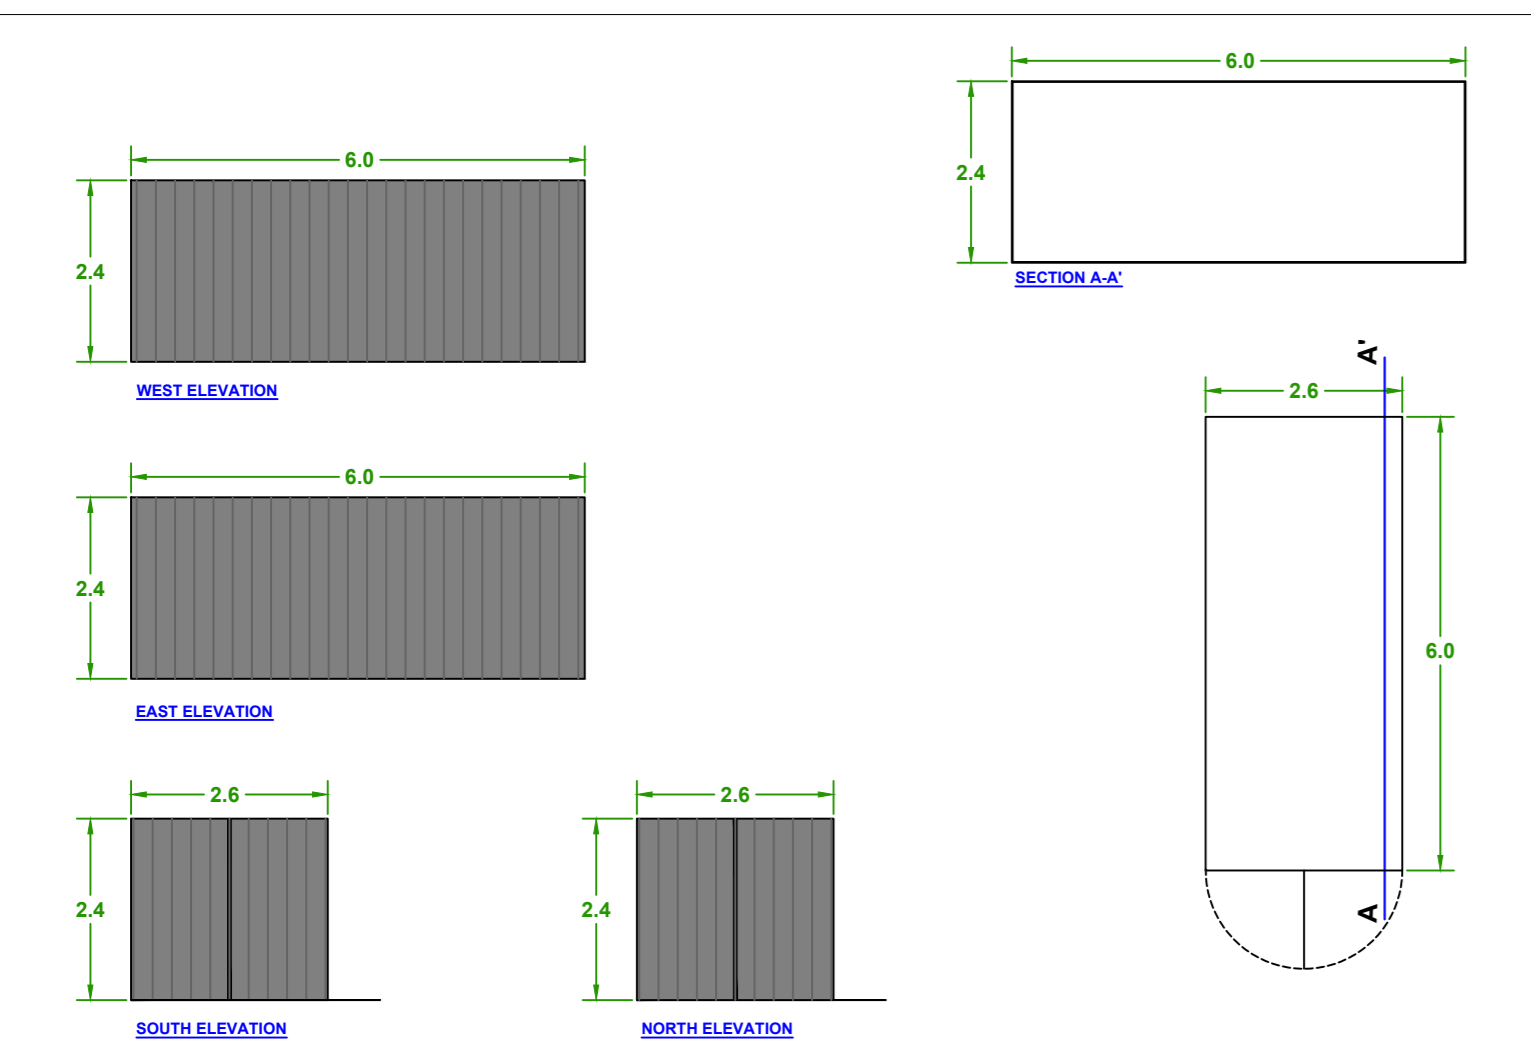



6 x 2.6m ISO CONTAINER  
SCALE 1:100

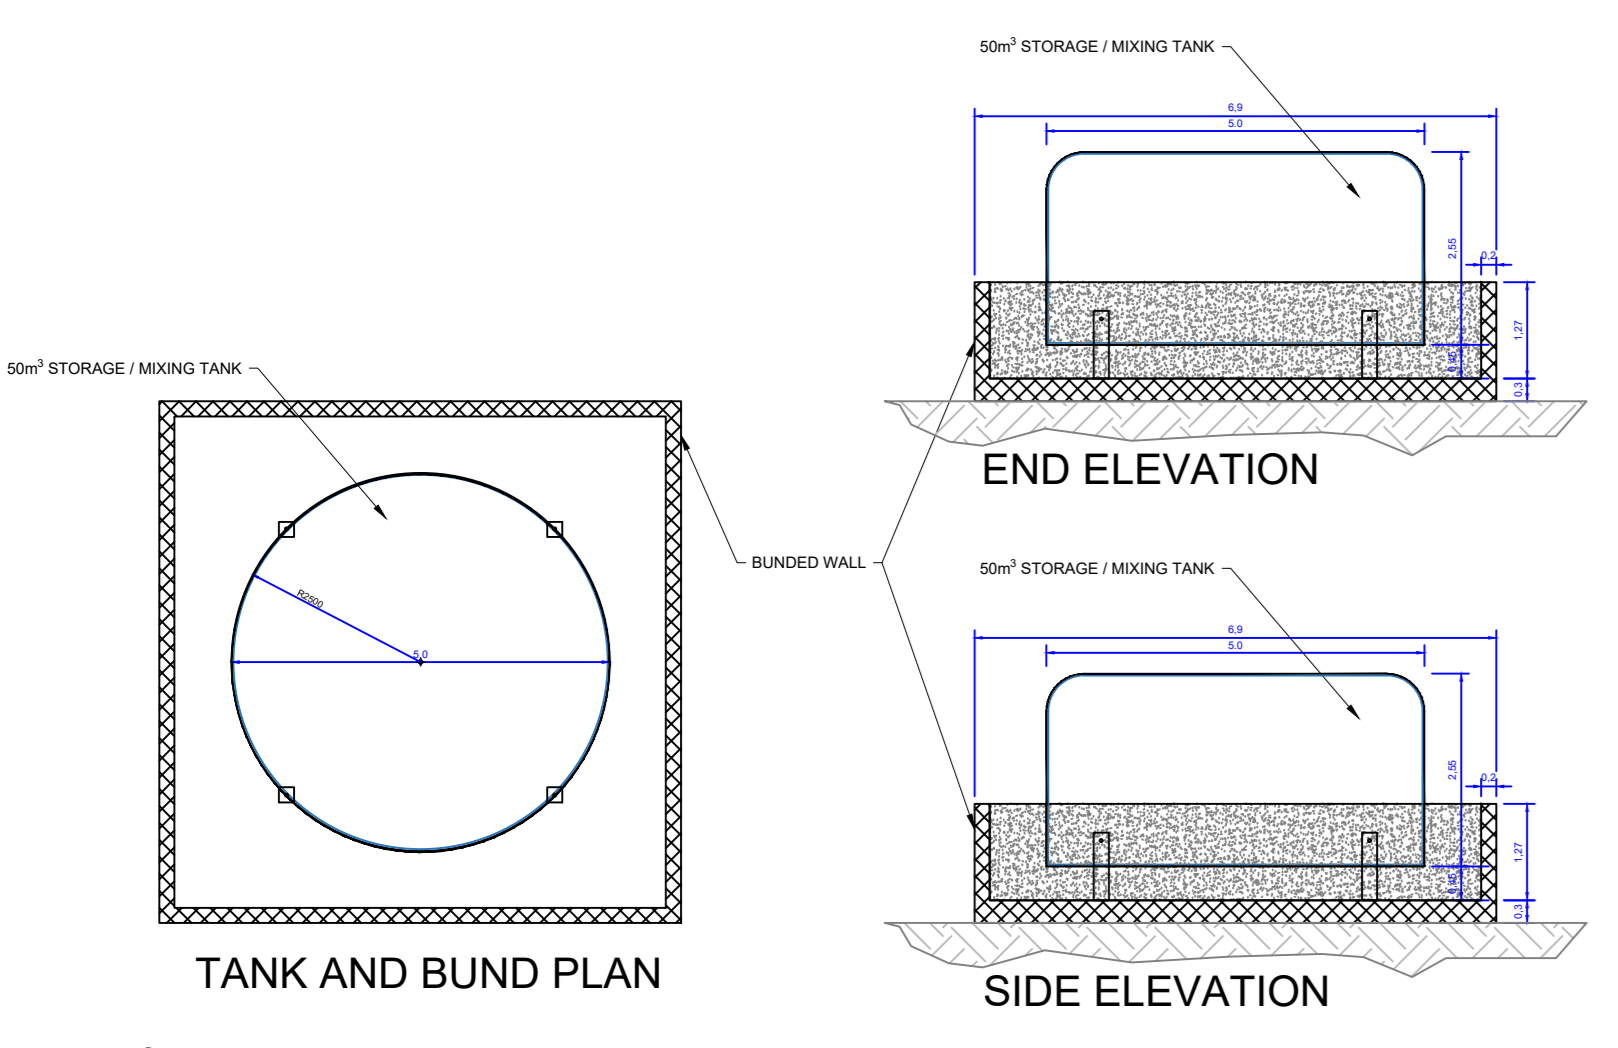


50m³ STORAGE / MIXING TANK  
SCALE 1:100

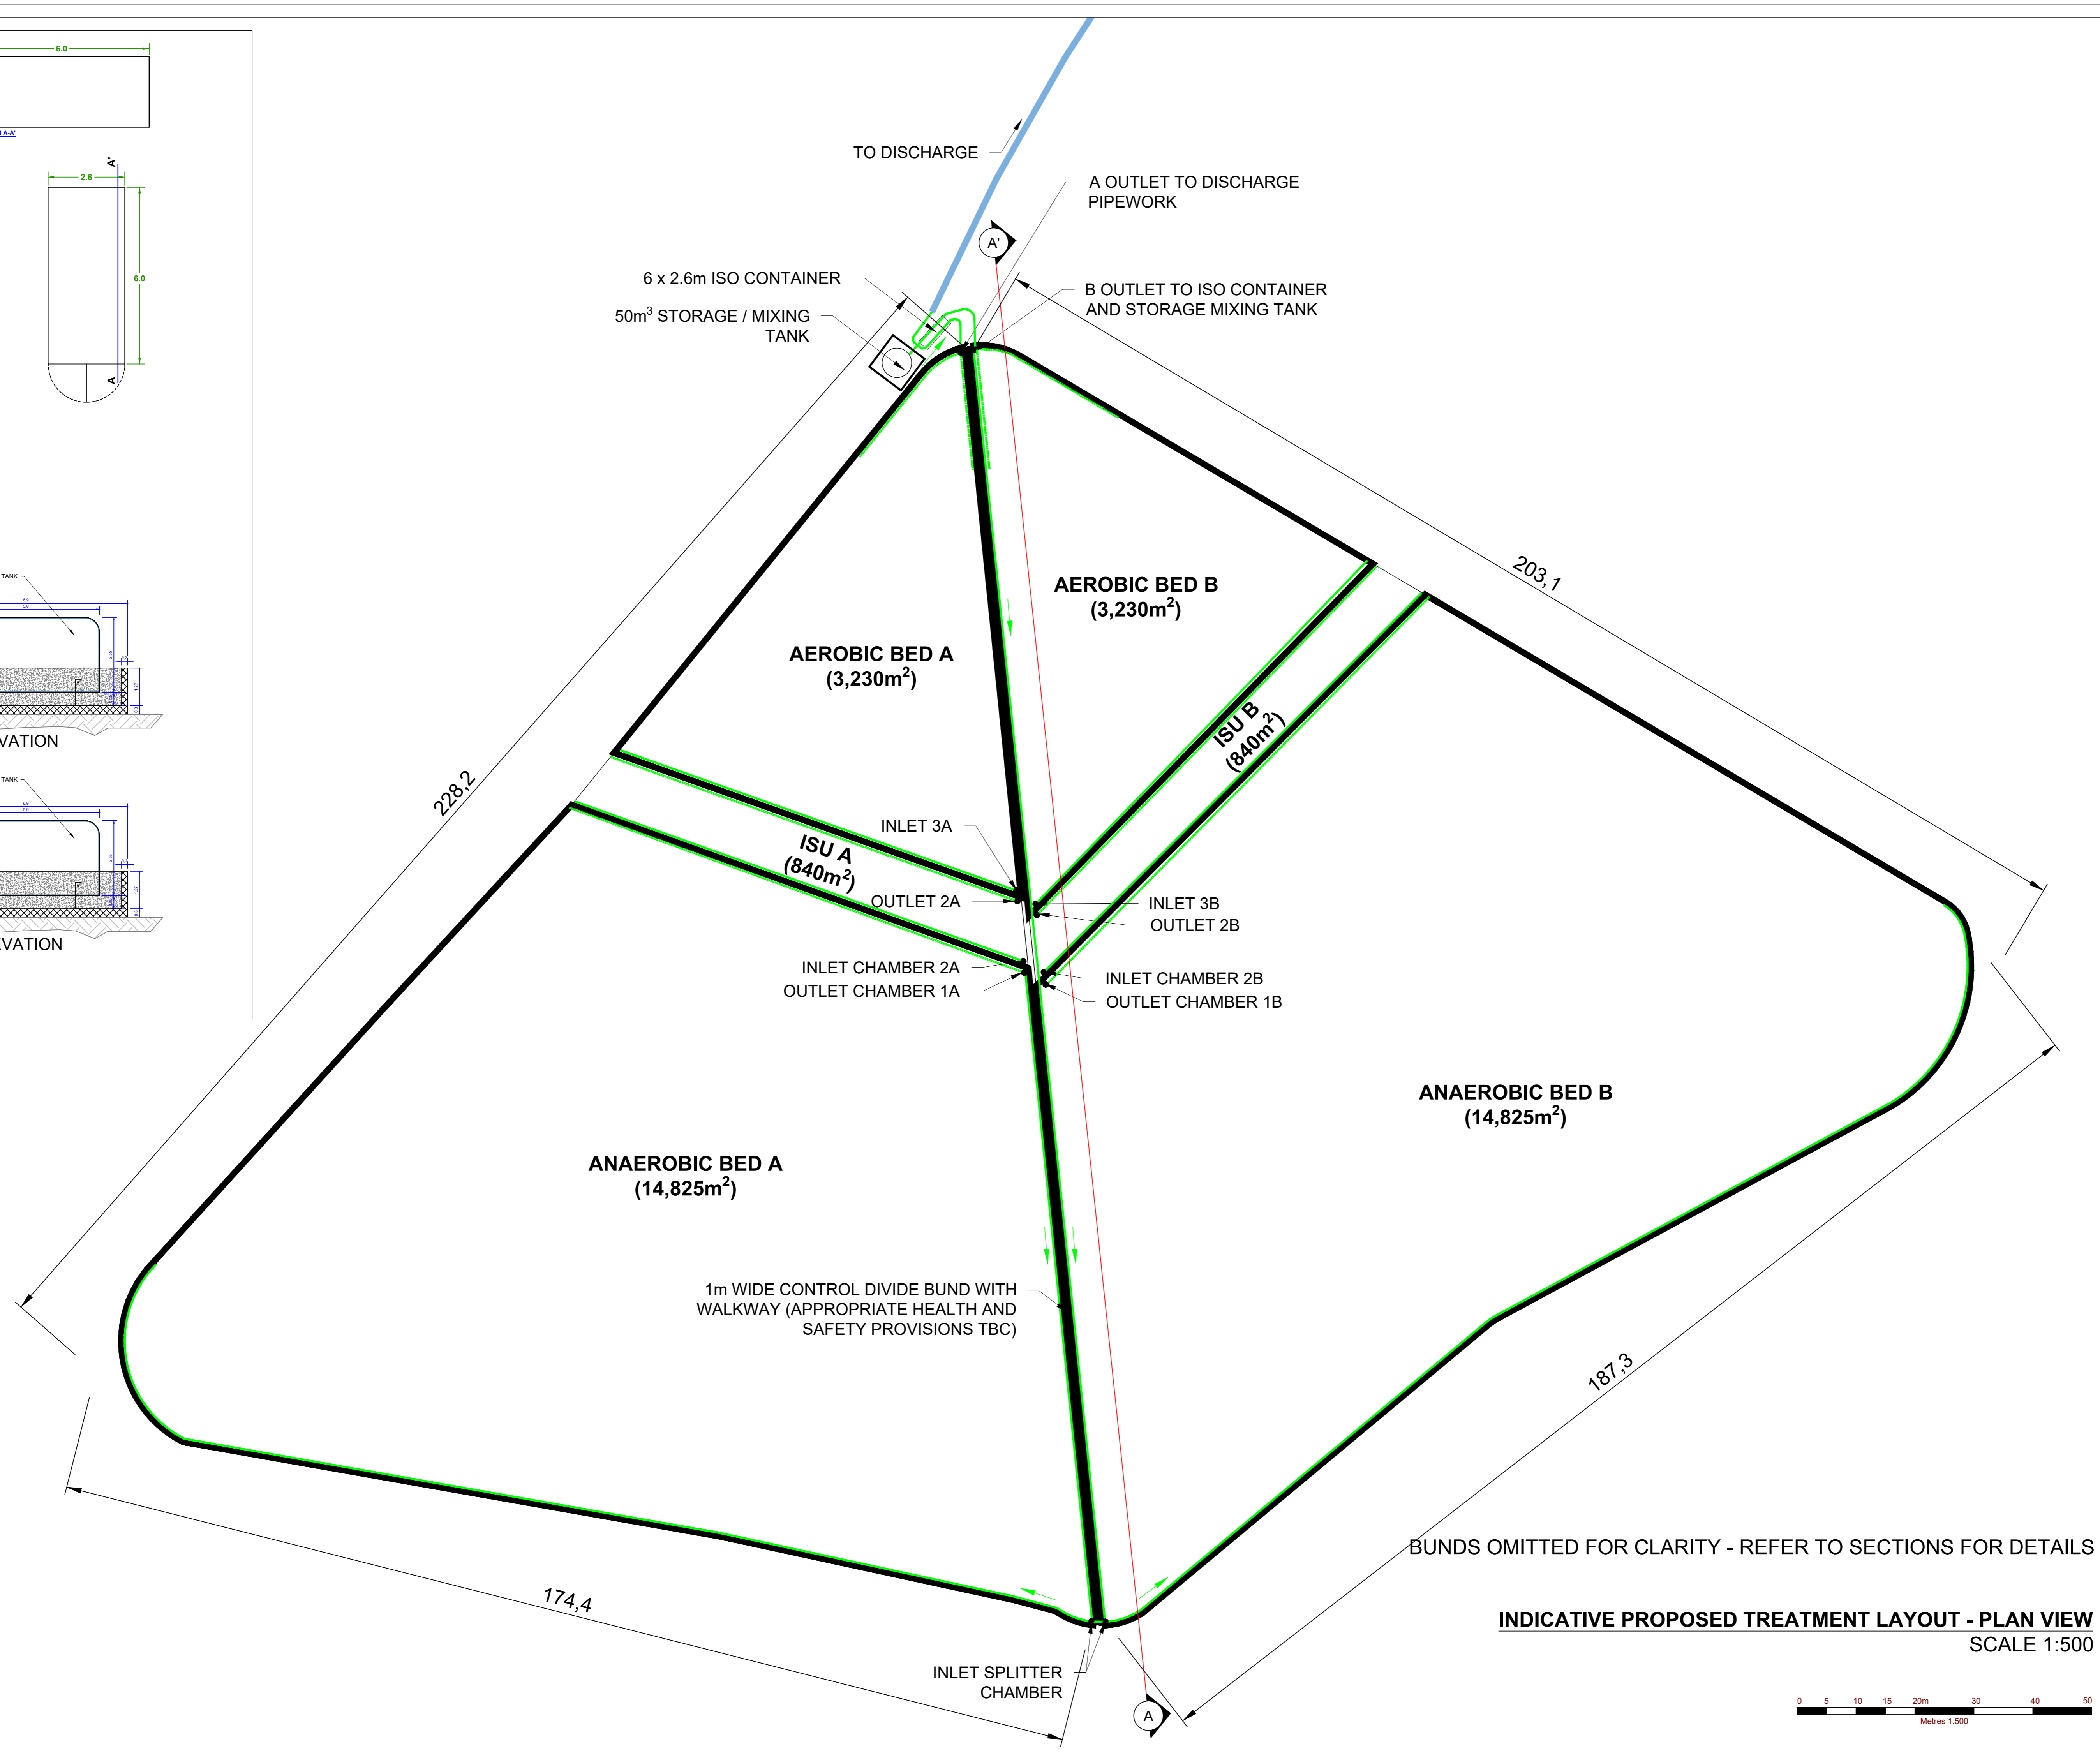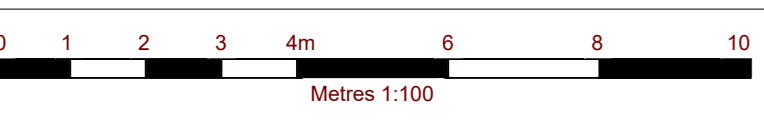

INDICATIVE PROPOSED TREATMENT LAYOUT - PLAN VIEW  
SCALE 1:500

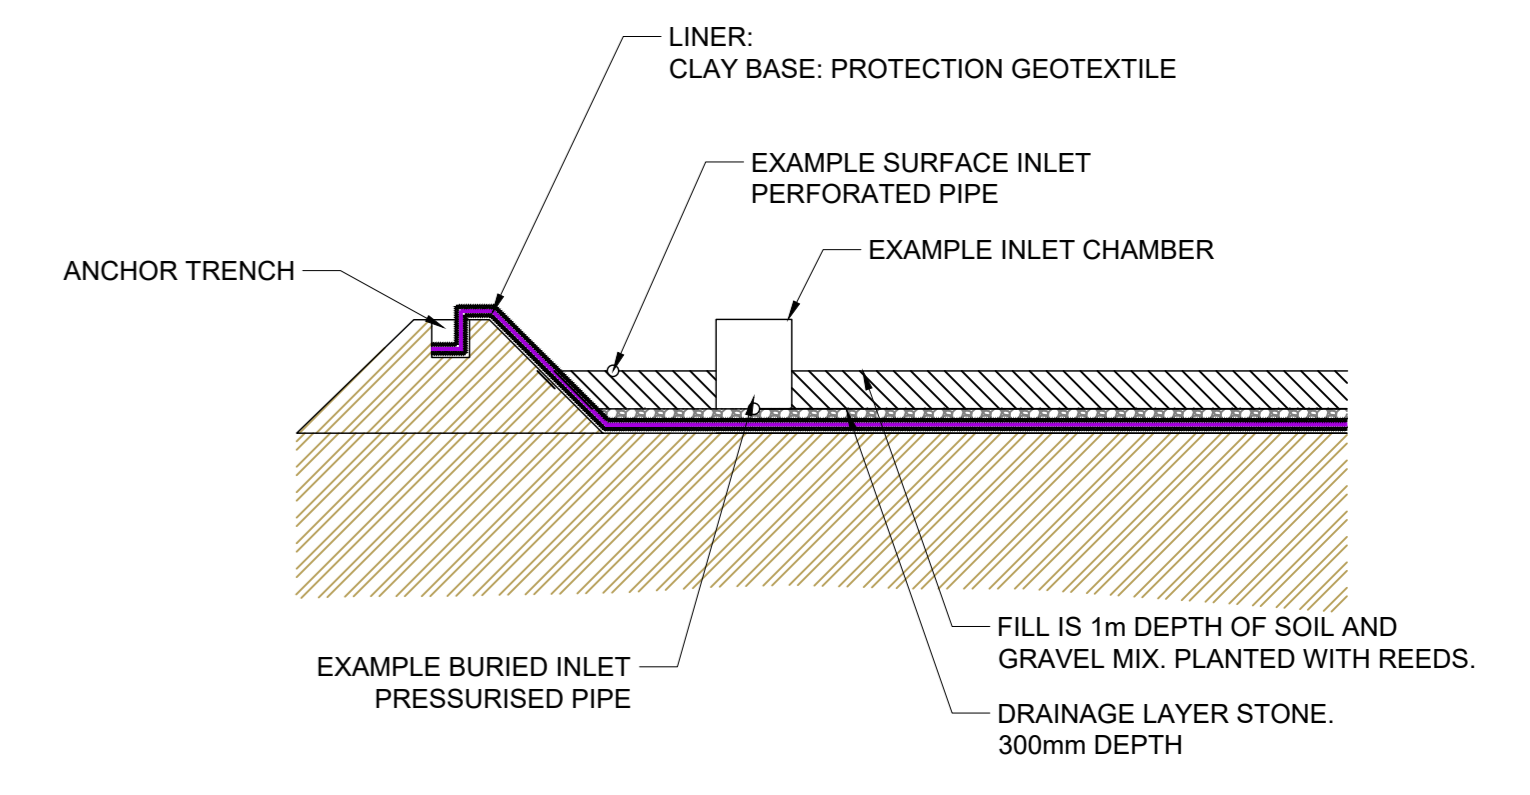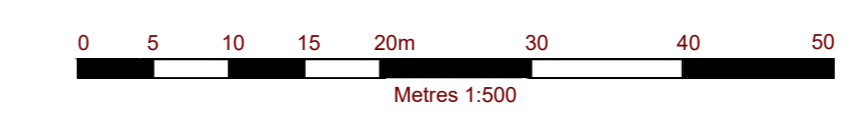

WETLAND DETAIL 1  
SCALE 1:200

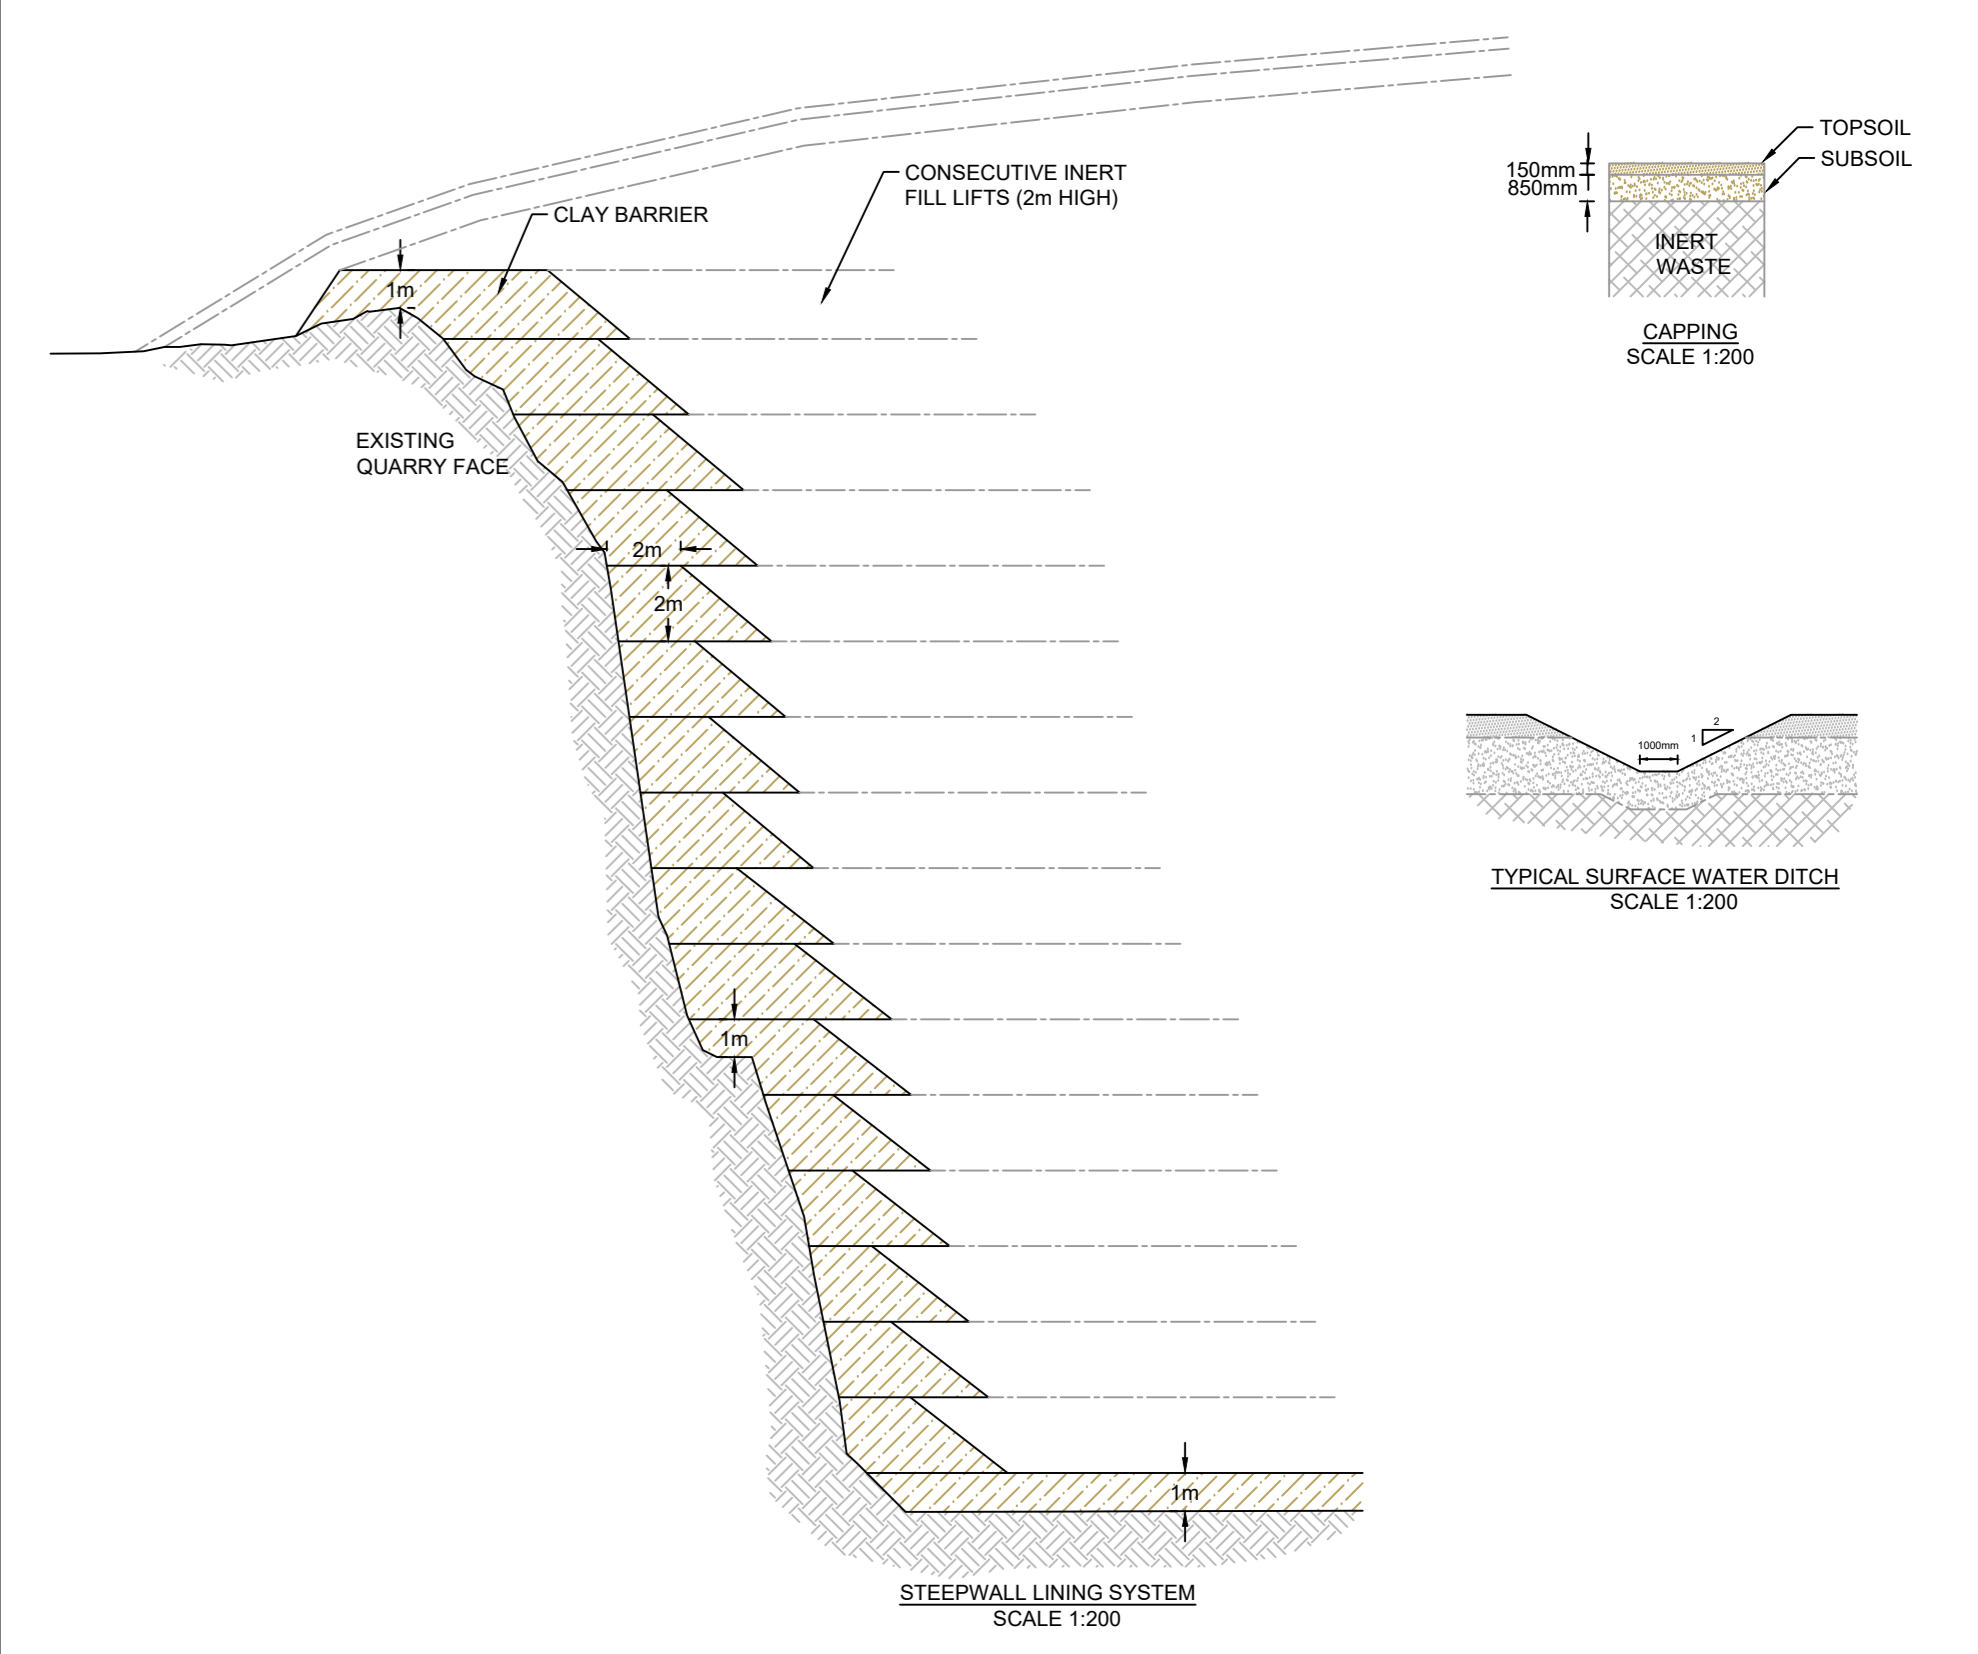

LANDFILL LINEAR DETAIL 1  
SCALE 1:200

SLR CONSULTING (IRELAND) LTD  
7 DUNDRAKILL BUSINESS PARK  
WINDY ARBOUR  
DUBLIN 14  
T: +353 1 2946447  
F: +353 1 2946448  
WWW.SLRCONSULTING.COM

KILSARAN CONCRETE  
PLANNING APPLICATION  
BALINCLEARE QUARRY RESTORATION  
INERT LANDFILL & C&W WASTE RECOVERY FACILITY  
KILBRIDE (N11), CO. WICKLOW

WETLAND / INERT CLAY  
LANDFILL LINER  
CONSTRUCTION DETAILS

DRAWING PL10

Scale: AS INDICATED @ A0 Date: APRIL 2021

© This drawing and its content are the copyright of SLR Consulting Ireland and may not be reproduced or amended except by prior written permission. SLR Consulting Ireland accepts no liability for any amendments made by other persons.