



Chainage +000.000 to +310.000

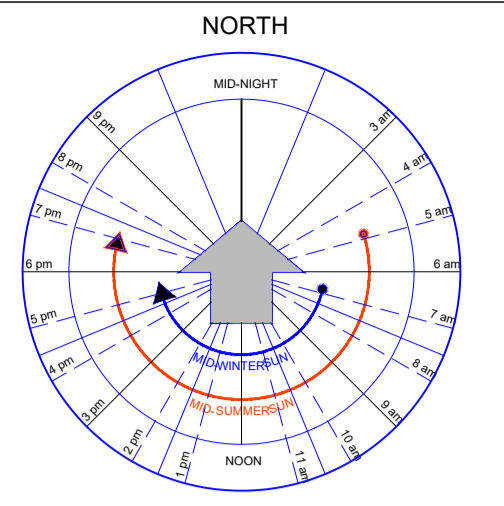

Chainage +310.000 to +510.000

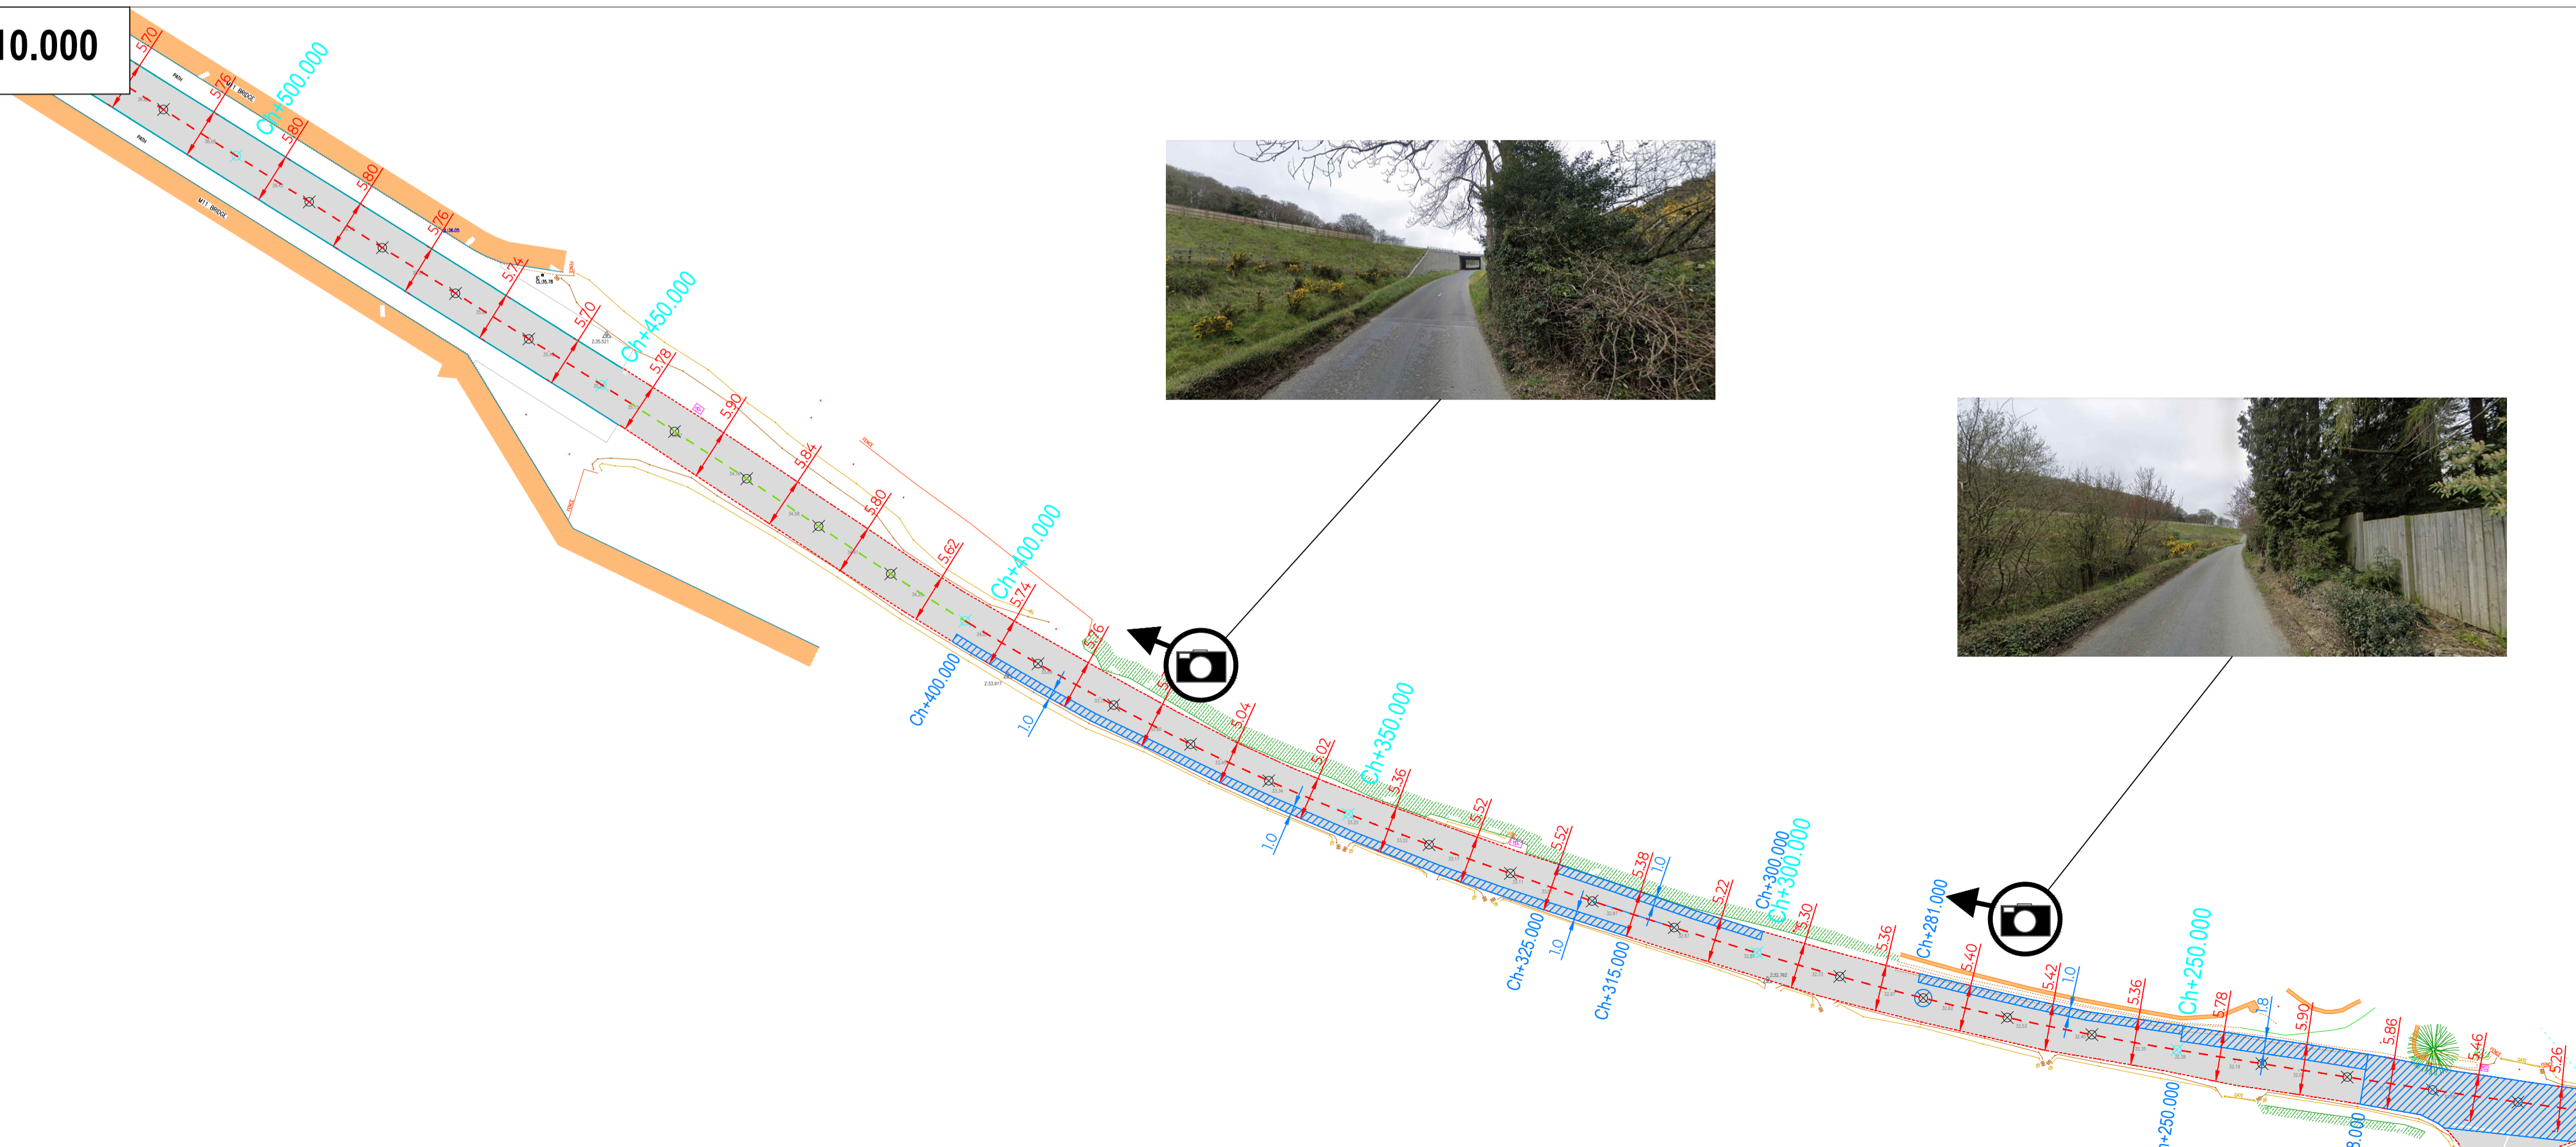

KEY:

- Existing Fence
- Existing Edge of Road
- Existing Road Width
- Existing Road Surface
- Proposed Passing Bays
- Proposed Road Strengthening
- Existing Wall
- Electricity Pole/Cable
- Telegraph Pole/Cable
- Existing Hedgerow
- Existing Bottom of Bank
- Existing Top of Bank
- Proposed Widening to 6m
- Centreline where 6m Achievable
- Centreline where 6m not Achievable
- Widening to 6m Proposed (General)

Note:
80mm overlay to be applied over full length of L1157 between R772 and existing development site access

Note:
Where road strengthening works carried out the carriageway will be widened to a minimum width of 5.5m and 5.7m where achievable



Suite No.5, Gowma Plaza
Bracktown Business Park,
D15 R997
Tel: +353 (0)1 825 3015
Email: info@trafficwise.ie
Website: www.trafficwise.ie

project
Kilsaran Concrete, Ballinclare, Co. Wicklow
Proposed Backfill and Restore

stage
Planning Application

title
Proposed Strengthening Works

contents
Detailed sections of proposed carriageway strengthening works.
Note entire carriageway to receive final overlay 50mm-70mm wearing course.

surveyed	drawn	checked	date
TECHSOL June 2019	TWL	JMK	Aug 2020

scale 1:500 [Do not Scale, use figured dimensions]



drawing no.	revision
02991-20-ST-01	