


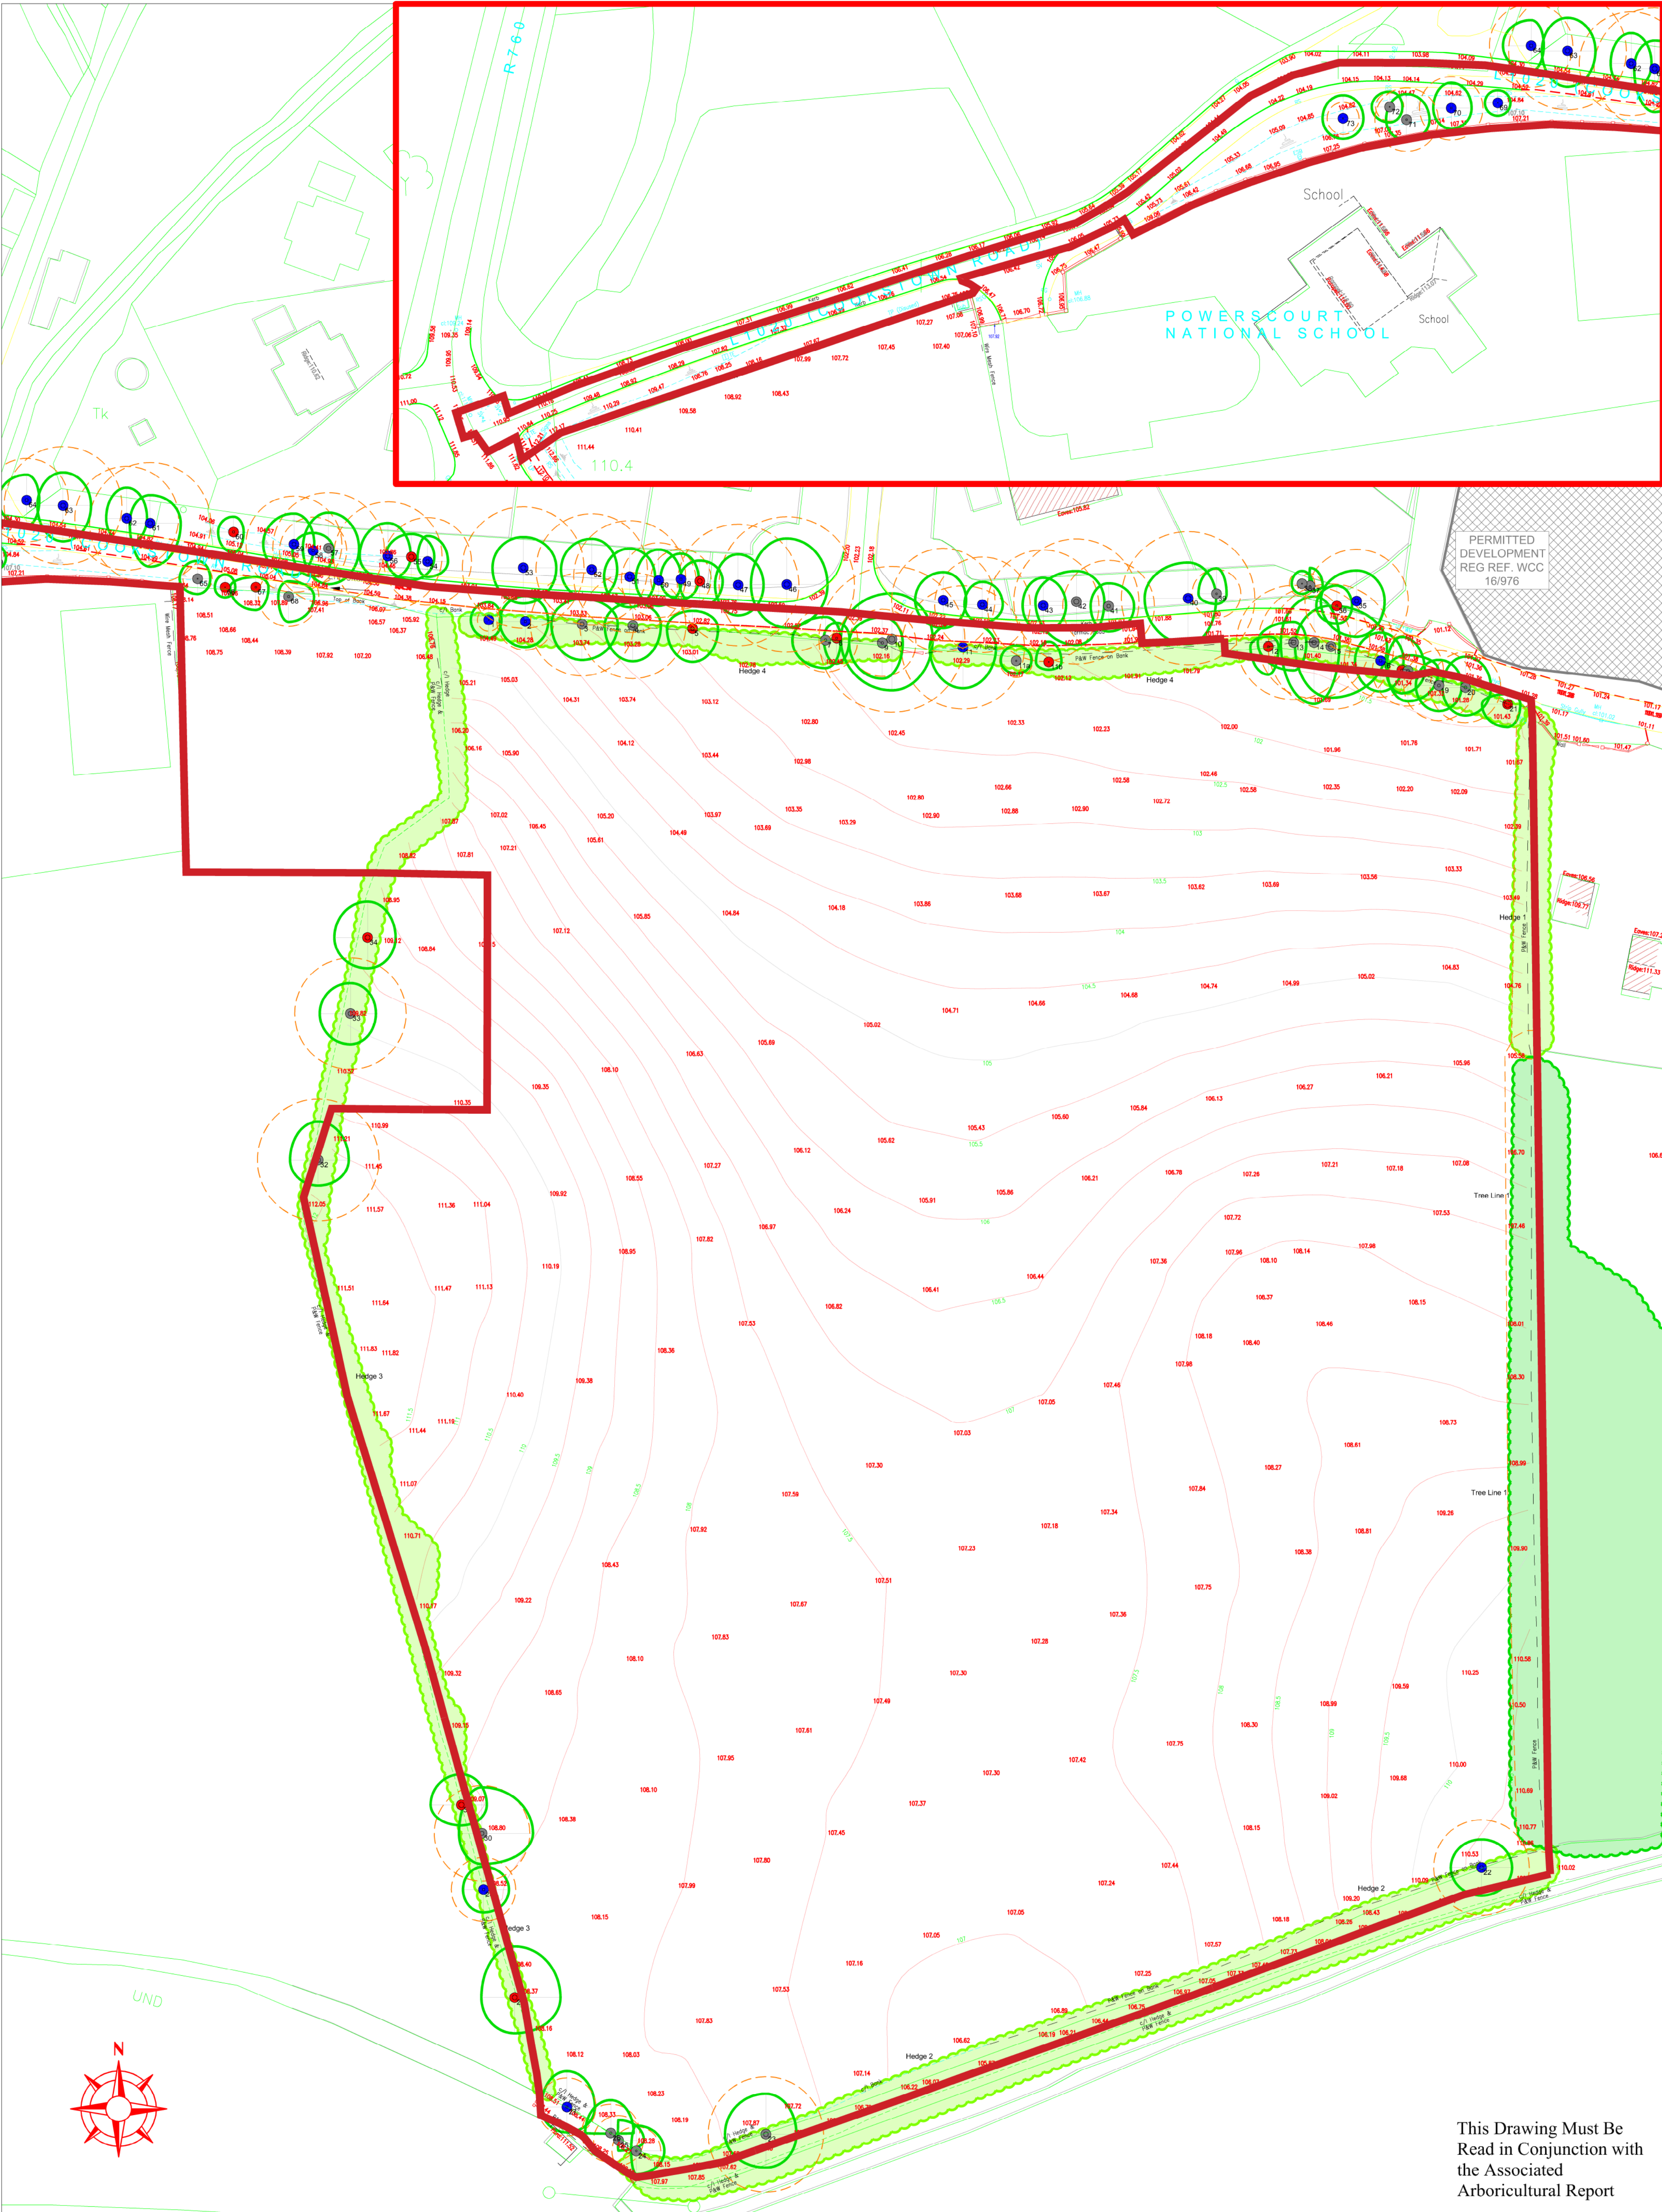

This Drawing Must Be
Read in Conjunction with
the Associated
Arboricultural Report

This Drawing is Copyright - © The Tree File 2021


Cookstown Tree Constraints Plan 1/1 _ Scale 1:600 @ A1

Ashgrove House
Kill Avenue
Dun Laoghaire
Co Dublin

Tel. 01-2804839
Mob. 086-3819011
e-mail - thetreefile@eircom.net



- Colour Coding of Tree Categories
- Category "A" Trees (Green Button)
Excellent Trees
 - Category "B" Trees (Blue Button)
Good Trees
 - Category "C" Trees (Gray Button)
Medicore to Poor Trees
 - Category "U" Trees (Red Button)
Dead, Dying or Otherwise Compromised
Trees that are Unsustainable.

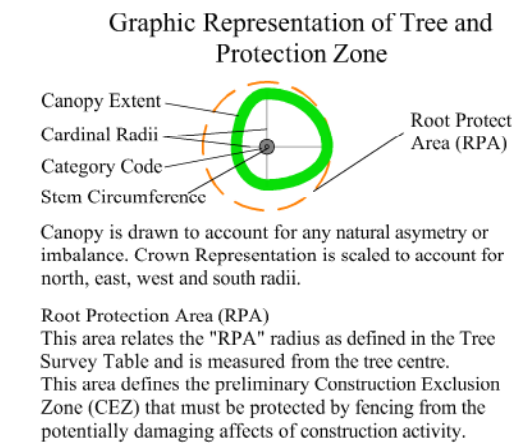

Client: Cairn Homes Properties Ltd
Scale: 1:600 @ A1 Date: April 2021
Project: Tree Survey, Cookstown Road,
Enniskerry, Co Wicklow
Drawing Title: Cookstown Tree Constraints Plan