


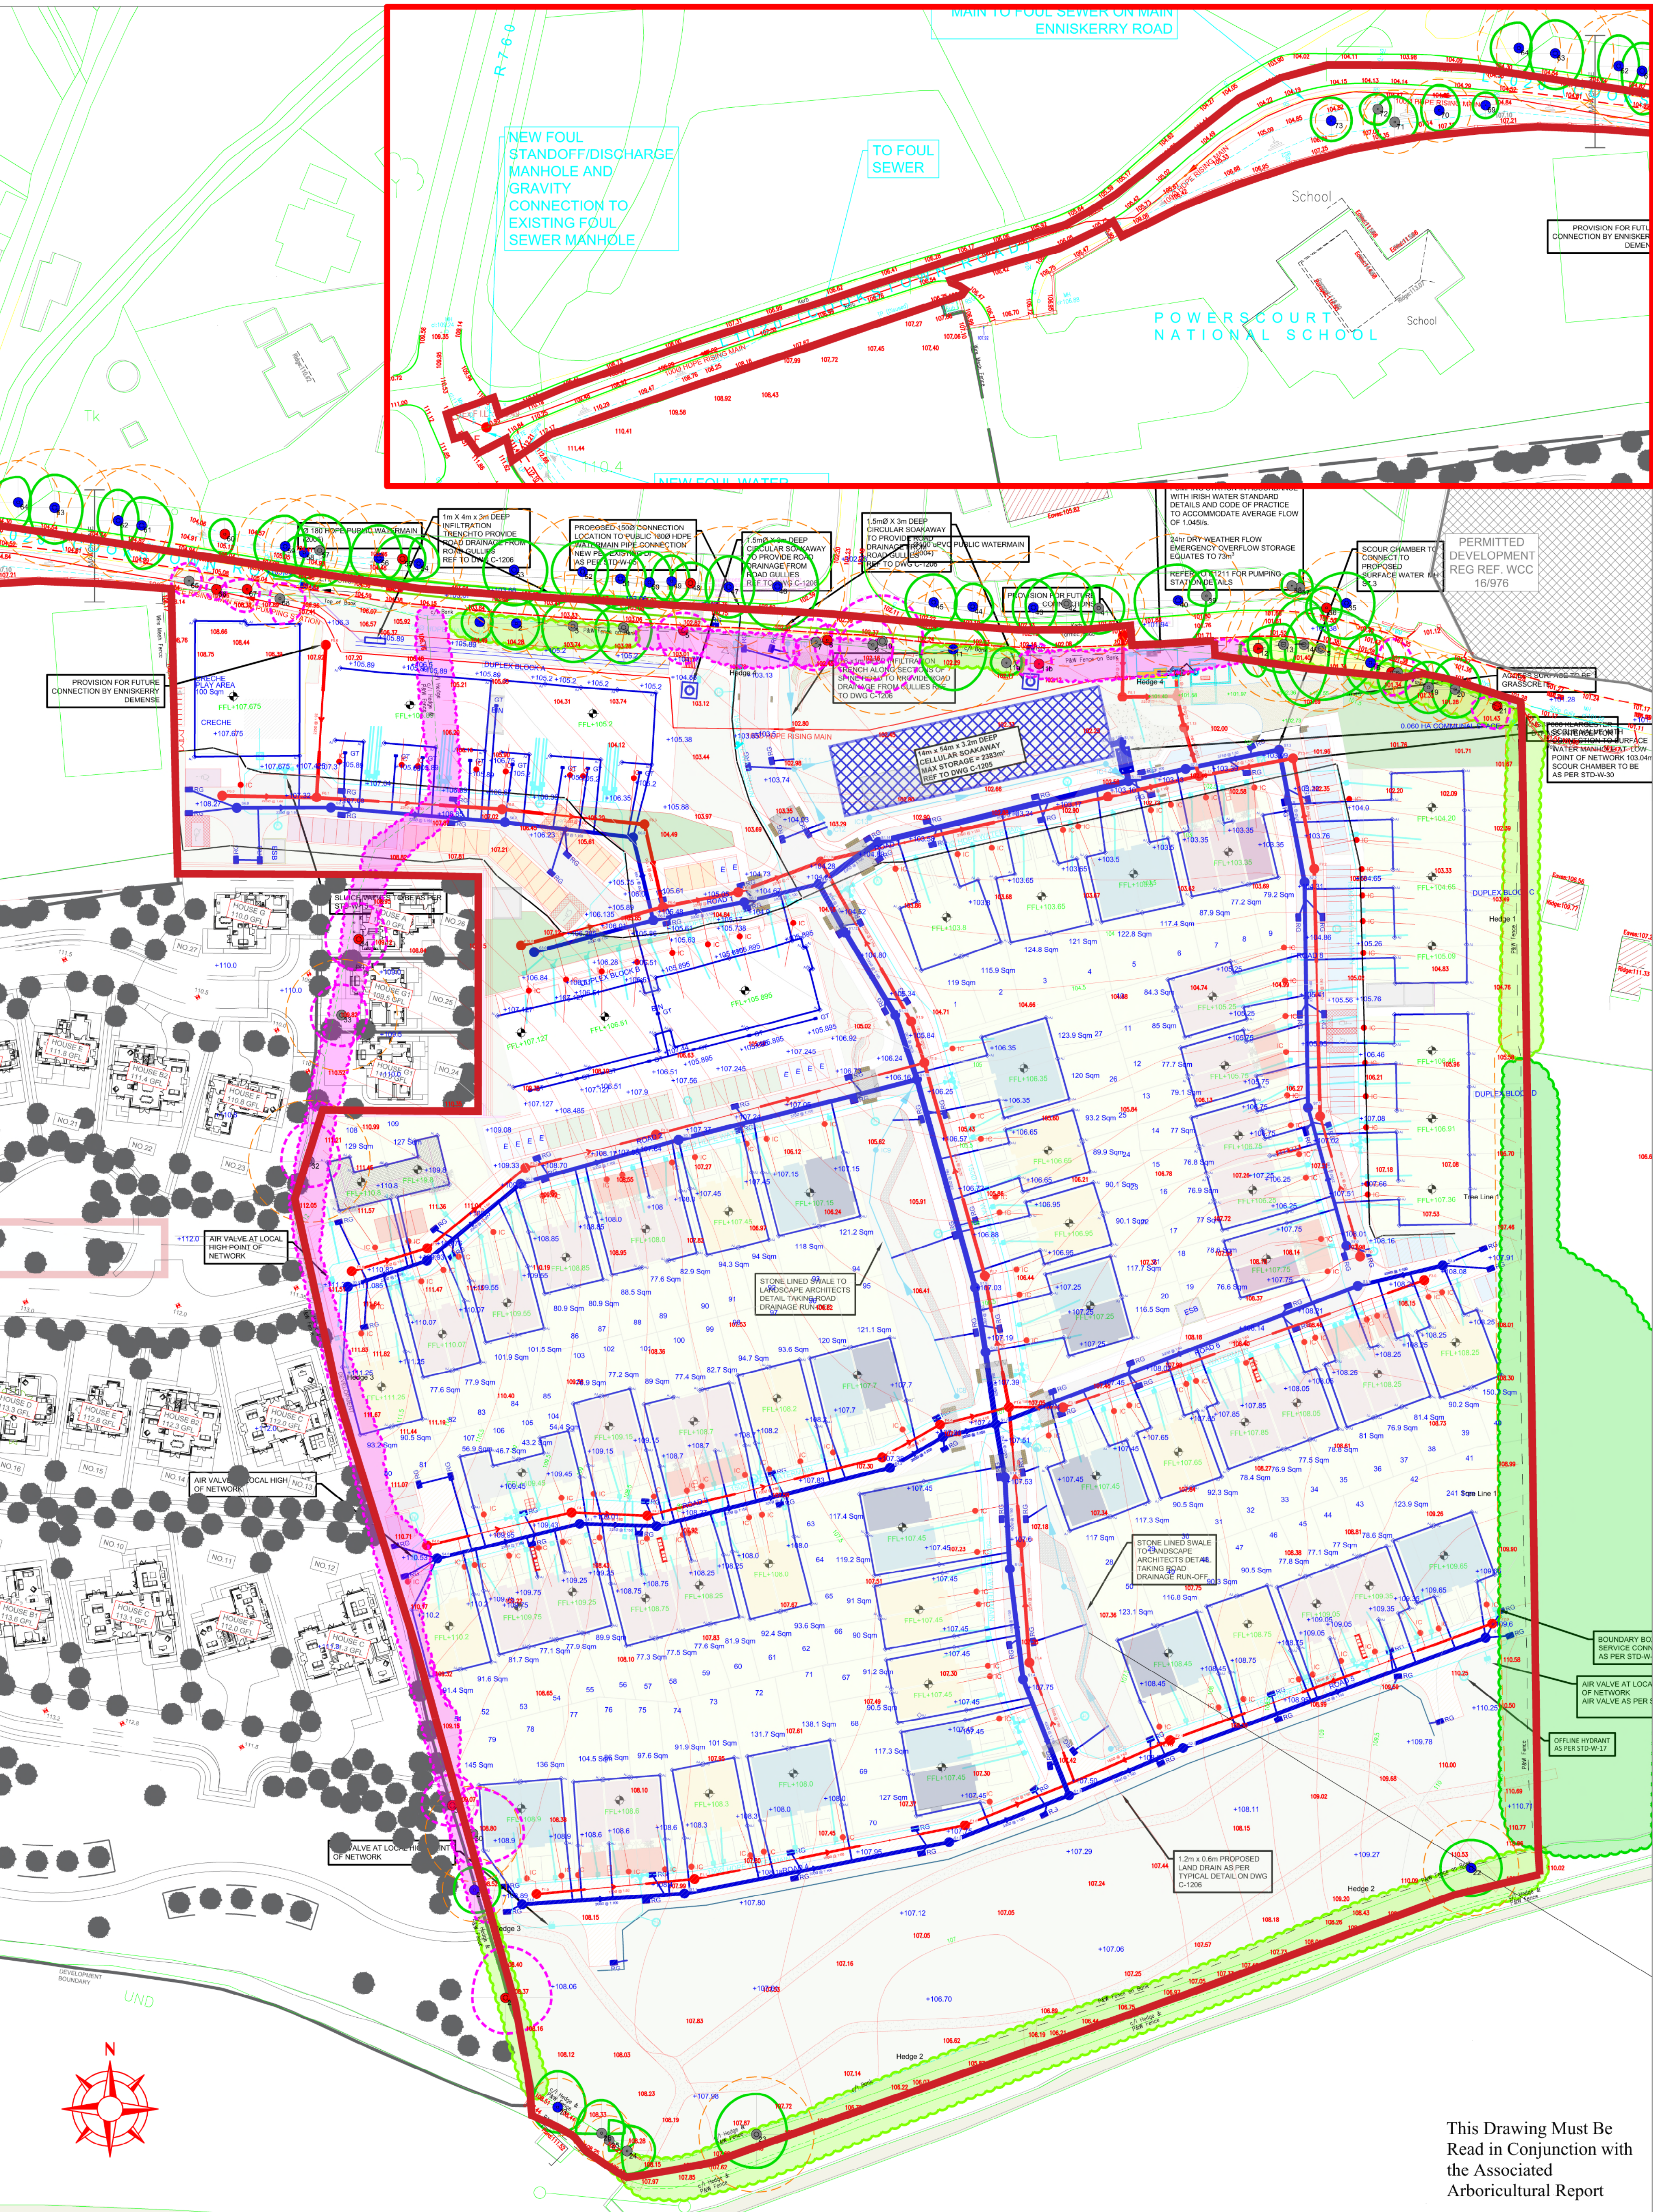

This Drawing is Copyright - © The Tree File 2020

Cookstown Tree Impacts Plan 1/1 Scale 1:600 @ A1

This Drawing Must Be Read in Conjunction with the Associated Arboricultural Report


Ashgrove House
Kill Avenue
Dun Laoghaire
Co Dublin

Tel. 01-2804839
Mob. 086-3819011
e-mail - thetreefile@eircom.net



- Colour Coding of Tree Impacts
- Trees Intended for Retention - Solid Green Crown Outline
 - Trees Intended for Removal in Conjunction With Development Works - Broken Red Crown Outline
 - Hedges Retained
 - Hedges Removed

- Colour Coding of Tree Categories
- Category "A" Trees (Green Button) Excellent Trees
 - Category "B" Trees (Blue Button) Good Trees
 - Category "C" Trees (Gray Button) Moderate to Poor Trees
 - Category "U" Trees (Red Button) Dead, Dying or Otherwise Compromised Trees that are Unstable

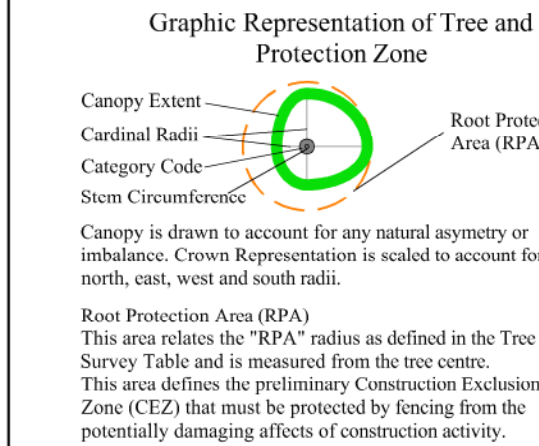

Client: Cairn Homes Properties Ltd
Scale: 1:600 @ A1 Date: December 2020
Project: Tree Survey, Cookstown Road, Enniskerry, Co Wicklow
Drawing Title: Cookstown Tree Impacts