



1 Ground Floor Plan  
0475

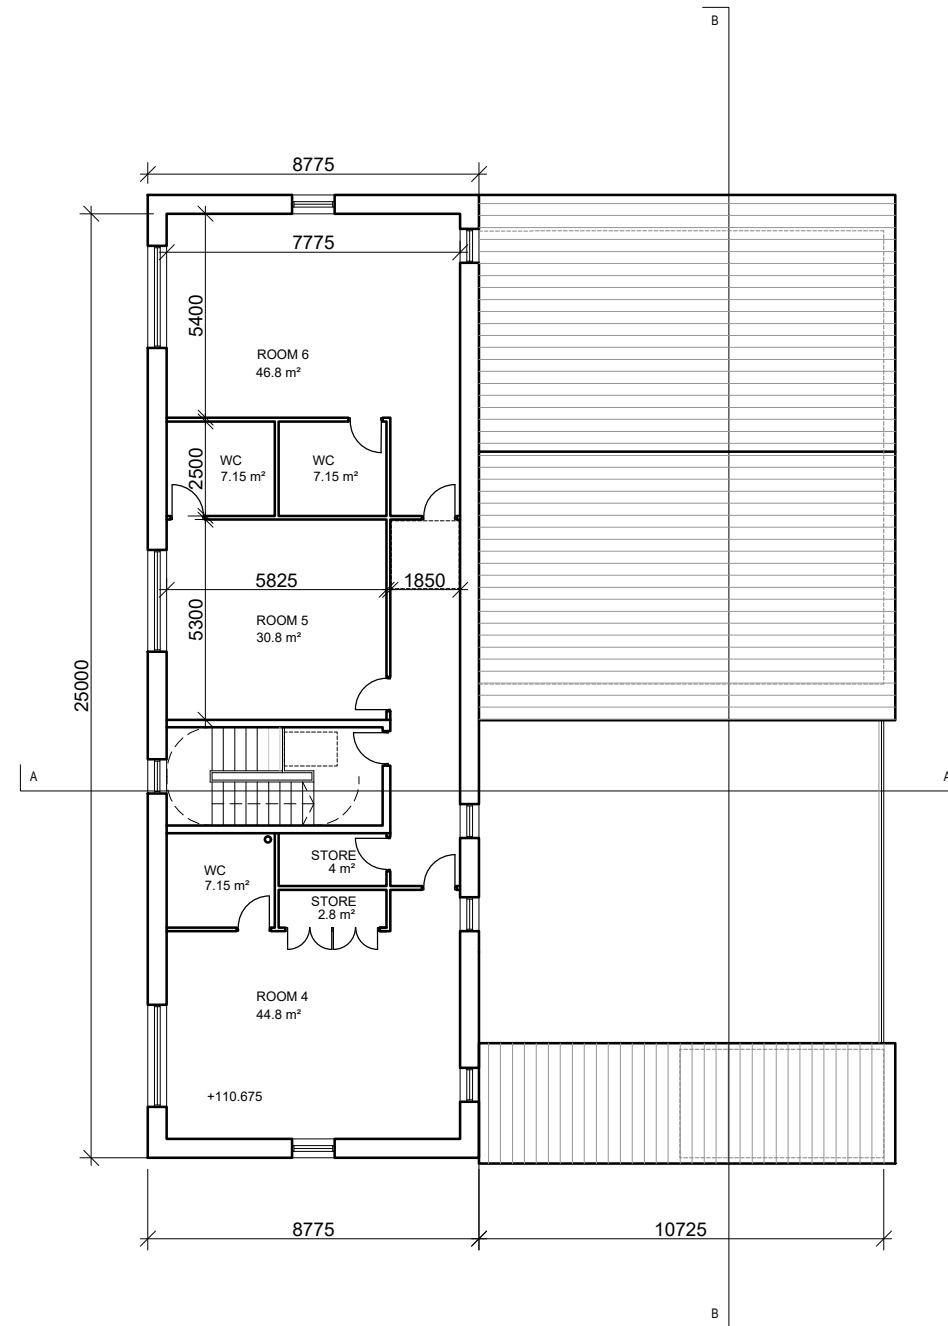

2 First Floor Plan  
0475

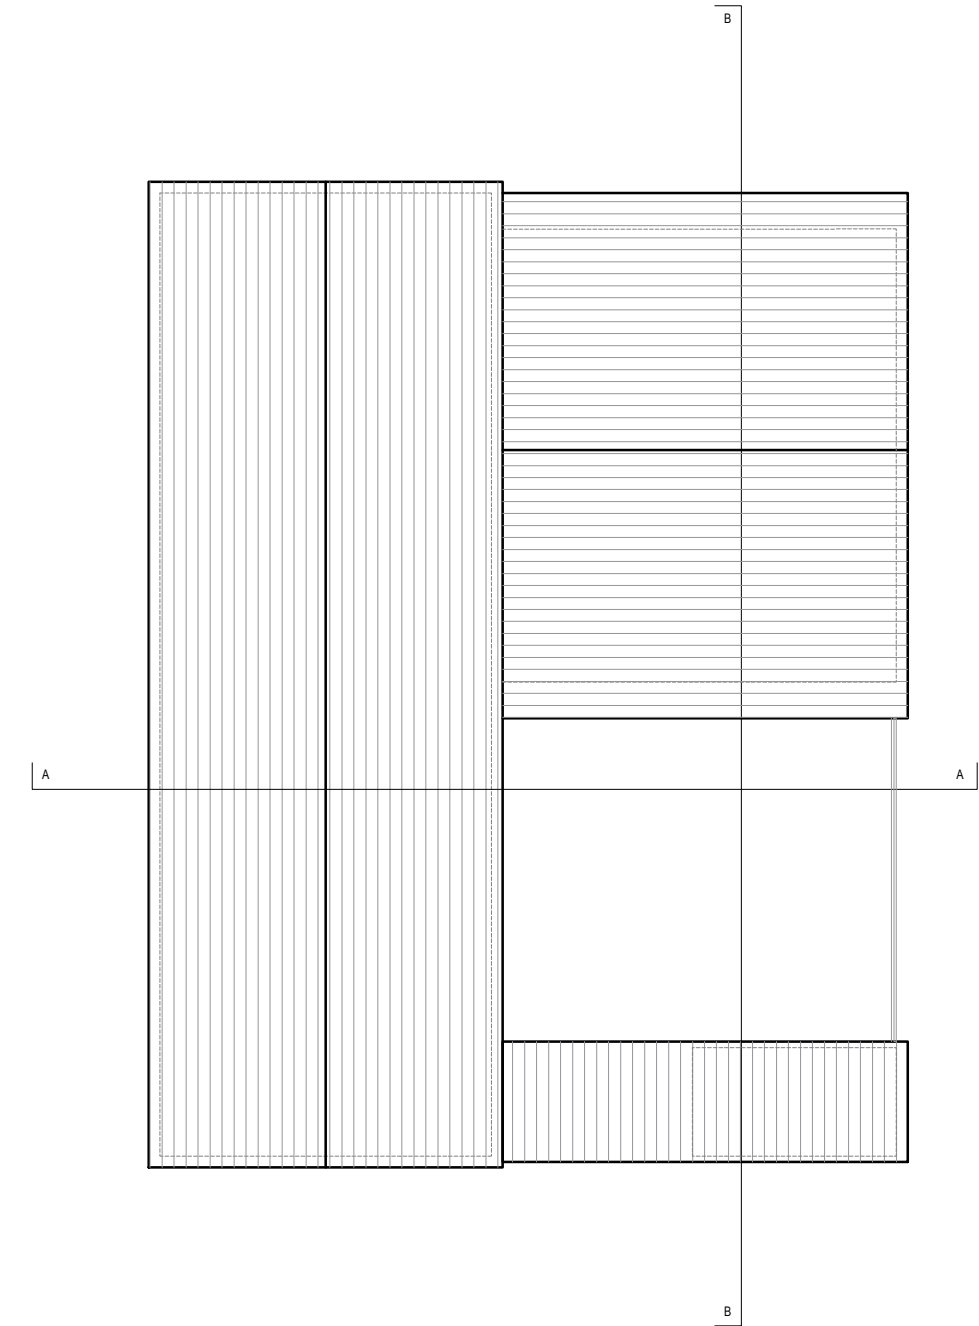

3 Roof Plan  
0475



NOTES / LEGEND

GROUND FLOOR AREA: 308.4 SQM  
 EXTERNAL STORE AREA: 10.7 SQM  
 FIRST FLOOR AREA: 190.5 SQM  
 GROSS FLOOR AREA: 509.6 SQM (INCL EXT STORE AREA)

Key Plan:

Rev.	Date:	Description:	By:

**MOLA** 2 Donnybrook Road,  
 Donnybrook,  
 Dublin 4, Ireland  
 Telephone +353 1 218 3800  
 www.molaarchitecture.com

Notes  
 Do not scale.  
 Use figured dimensions only.  
 This drawing is to be read in conjunction with all relevant specifications and drawings.  
 All dimensions to be checked on site.  
 In the event of any discrepancies between drawings, the contractor is to inform the Architect immediately.

© COPYRIGHT This drawing or design may not be reproduced without permission

Stage:	PLANNING
Client:	Calm Homes Properties Ltd.
Project:	Cookstown Road Enniskerry
Drawing:	Creche - Ground Floor & First Floor Plans
Date:	Feb 2021
Scale:	1:200 at A3
Sheet:	3
Int. Job No.:	19010
Drawing No.:	19010_MOLA_A00_00_DR_A_XX_A00_0475_S0
Status:	S0
Revision:	00