



1 NORTH POINT  
Second Floor Plan  
0451

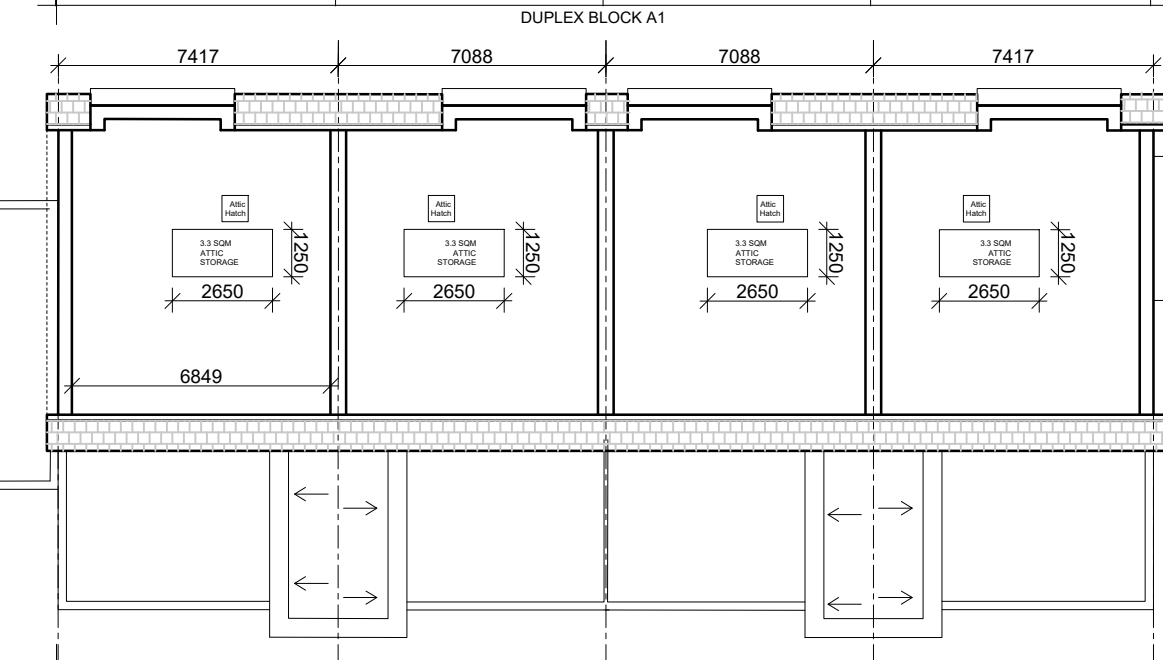

2 NORTH POINT  
Attic Floor Plan  
0451

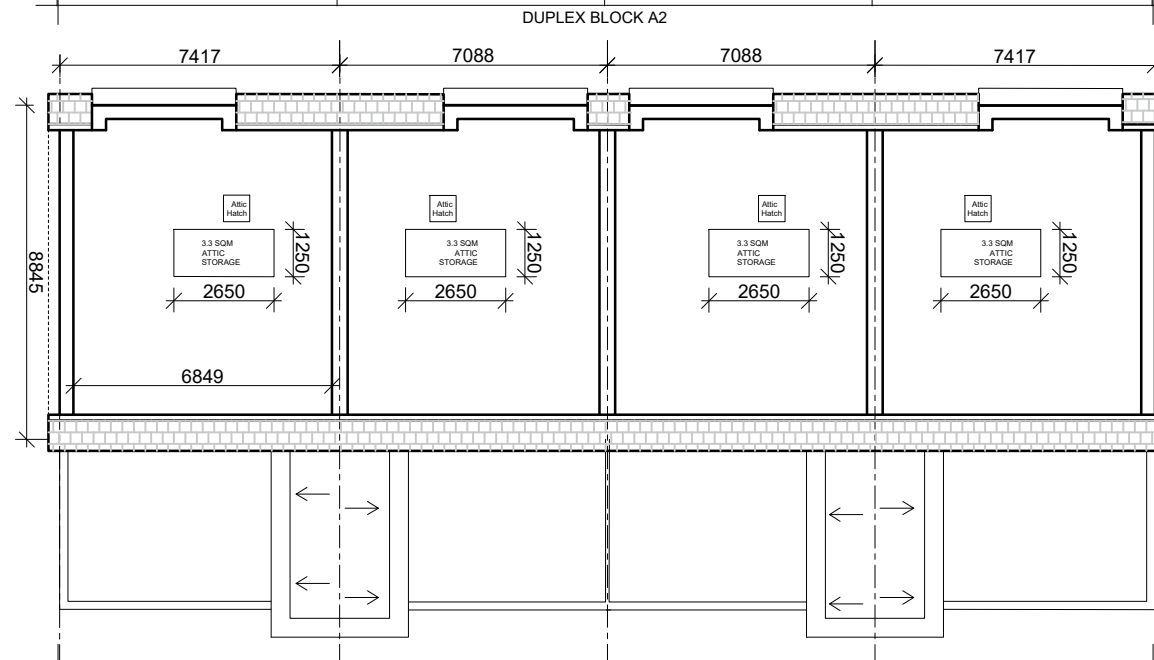

3 NORTH POINT  
South Facing Elevation  
0451

NOTES / LEGEND

3.3 Sqm storage of each upper floor unit located in attic space. Access and flooring to attic.

Key Plan:

Rev.	Date:	Description:	By:

**MOLA** 2 Donnybrook Road,  
Donnybrook,  
Dublin 4, Ireland  
Telephone +353 1 218 3900  
www.molaarchitecture.com

Notes  
Do not scale.  
Use figured dimensions only.  
This drawing is to be read in conjunction with all relevant specifications and drawings.  
All dimensions to be checked on site.  
In the event of any discrepancies between drawings, the contractor is to inform the Architect immediately.  
© COPYRIGHT This drawing or design may not be reproduced without permission

Stage:	Client:	Project:	Date:	Scale:	Sheet:	Job No.:	Status:	Revision:
PLANNING	Calm Homes Properties Ltd.	Cookstown Road Enniskerry	Feb 2021	1:200 at A3	3	19010	S0	00
Drawing:		Duplex A- Second Floor Plan, Attic Floor Plan & South Elevation		1:100 at A1		19010 MOLA A00_00_DR A_XX A00_0451 S0		