



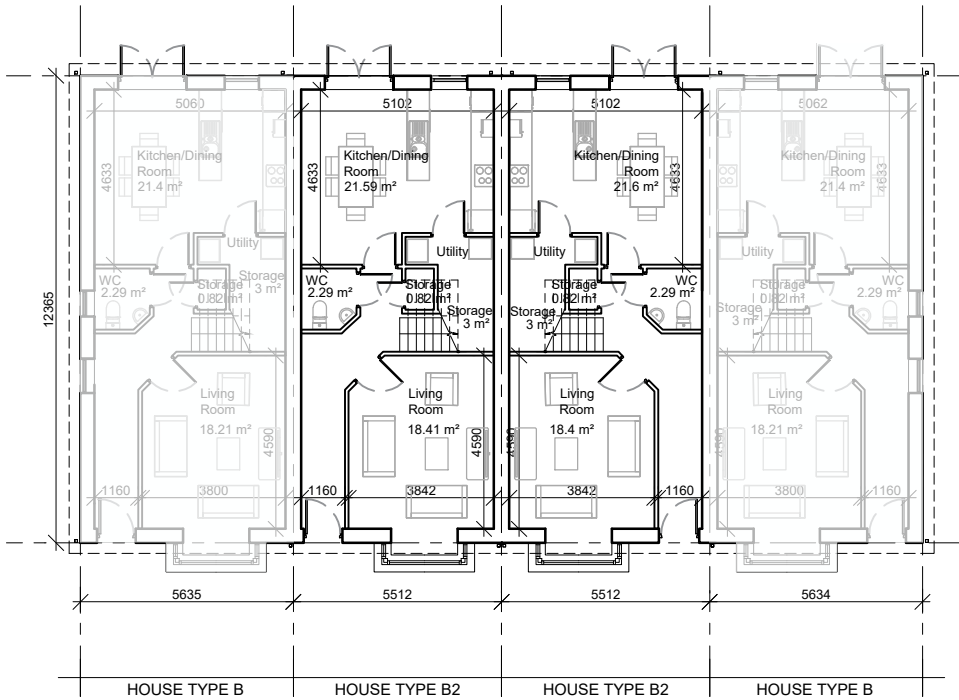


1 Ground Floor Plan

0404

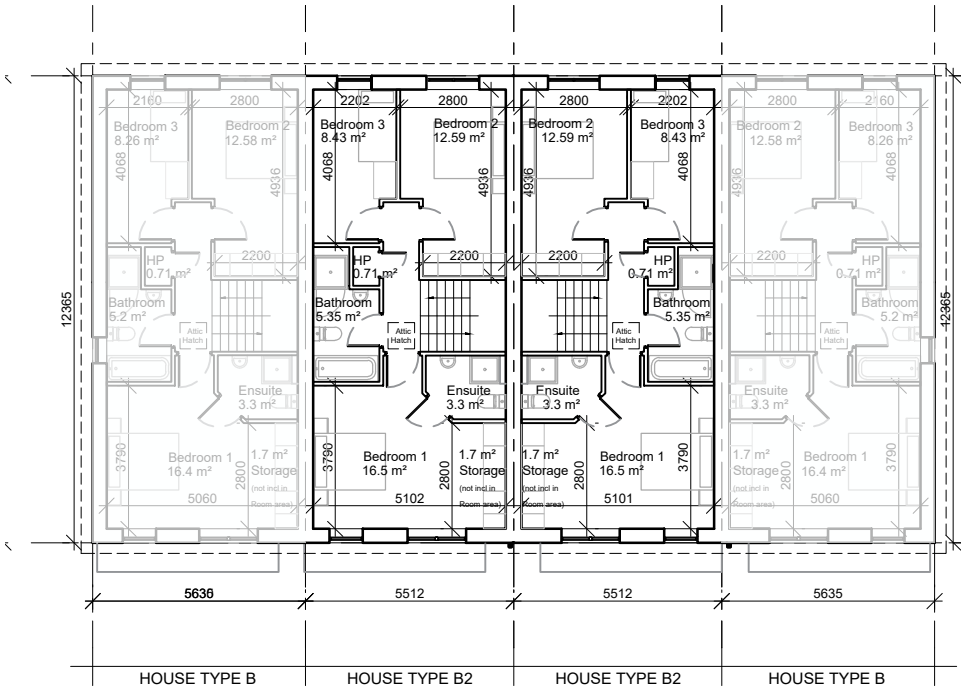

2 First Floor Plan

0404

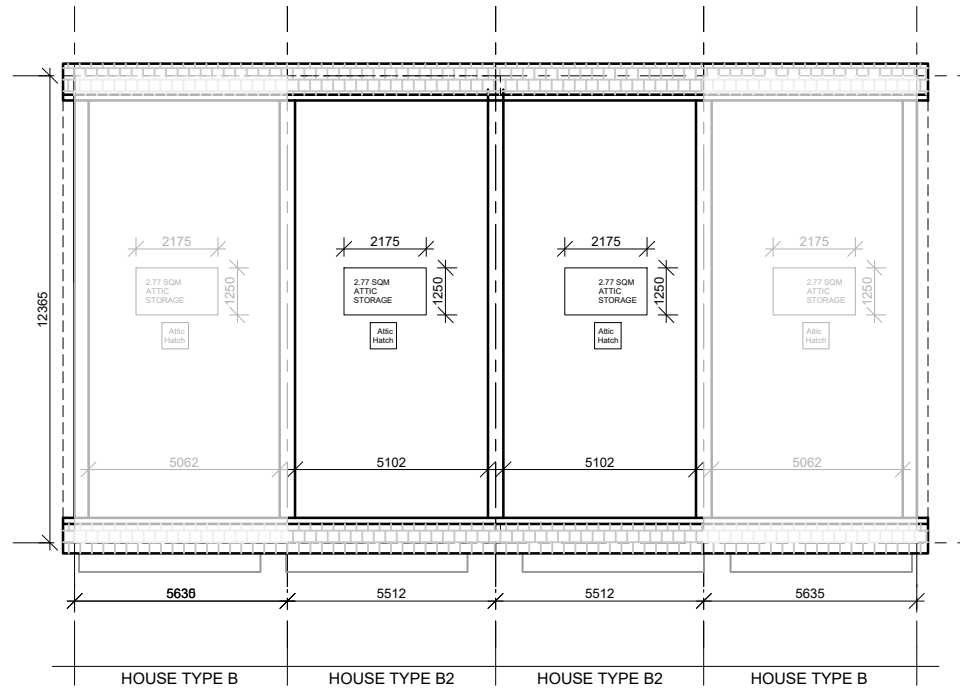


3 First Floor Plan

0404



4 Front Elevation

0404

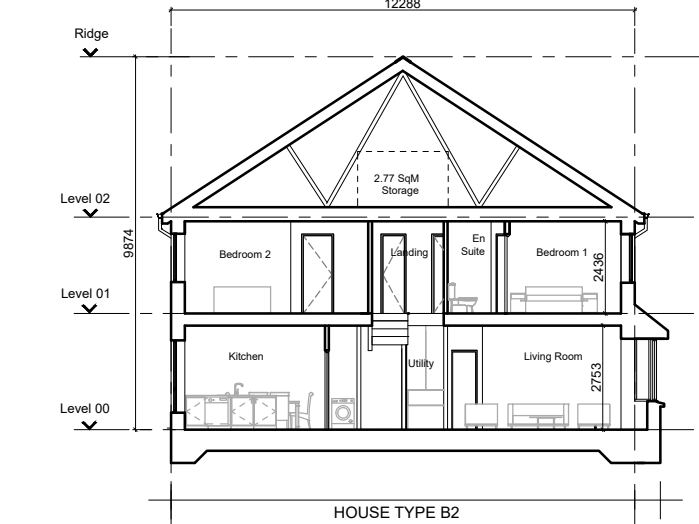

6 Section


0404



5 Rear Elevation

0404

HOUSE TYPE B2 LOCATIONS

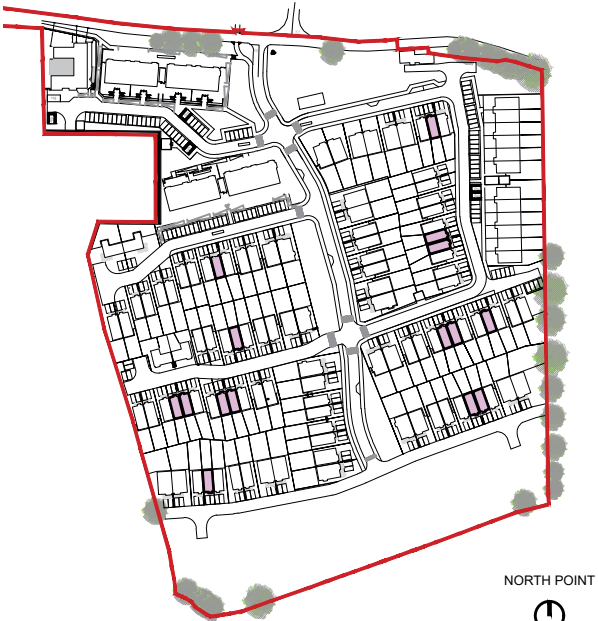

NOTES / LEGEND

NORTH POINTS AND LEVELS TO BE REFERENCED FROM SITE PLAN

GROUND FLOOR AREA: 60.53m²
FIRST FLOOR AREA: 59.31m²
TOTAL FLOOR AREA: 119.84m²

2.77 Sqm storage located in attic space. Access and flooring to attic.

Key Plan:

Rev: Date: Description: By:

MOLA

2 Donnybrook Road,
Donnybrook,
Dublin 4, Ireland
Telephone +353 1 218 3900
www.molaarchitecture.com

Notes
Do not scale.
Use figured dimensions only.
This drawing is to be read in conjunction with all relevant specifications and drawings.
All dimensions to be checked on site.
In the event of any discrepancies between drawings, the contractor is to inform the Architect immediately.
© COPYRIGHT This drawing or design may not be reproduced without permission

Stage:

PLANNING

Client: Cairn Homes Properties Ltd.

Project: Cookstown Road Enniskerry

Drawing: House Type B B2

Date: Feb 2021

Drawing No.: 19010 MOLA A00_00_DR A_XX A00_0404 SO

NORTH POINT

KEY PLAN NOT TO SCALE

1

19010

1:100 at A1

3

19010

1:200 at A3

3

19010

1:100 at A1

3

19010