


NOTES:

- All steel to be hot dip galvanised.
- All aluminium to be mill finish.
- All brackets and fixings to be hot dip galvanised.

Signage board:
 Branding and graphics colour printed onto vinyl bonded to 3-4mm aluminium plate.
 Aluminium plate secured with brackets to galvanised steel posts.
 Total area of signage 13.73 sqm.

Posts:
 150mm Ø, 5mm thick galvanised mild steel posts.
 Posts root fixed into ground with concrete haunching.

ELEVATION

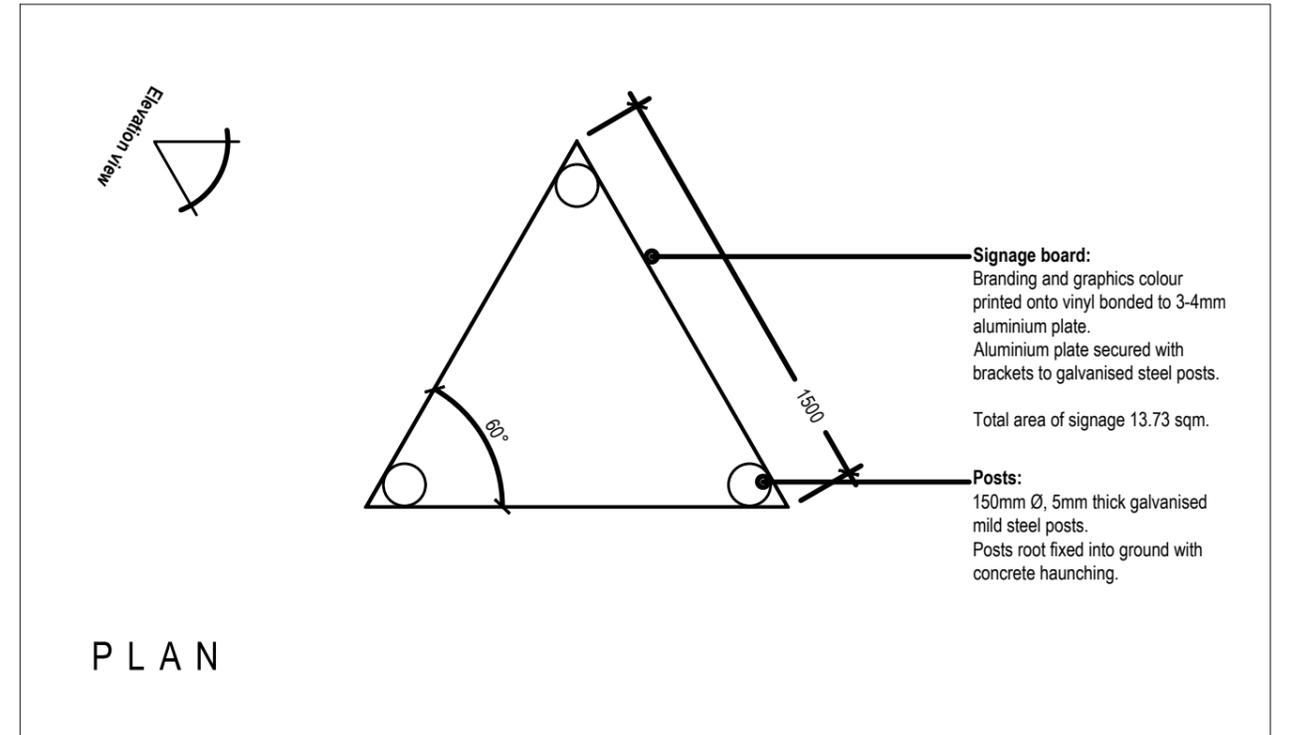

Signage board:
 Branding and graphics colour printed onto vinyl bonded to 3-4mm aluminium plate.
 Aluminium plate secured with brackets to galvanised steel posts.

Total area of signage 13.73 sqm.

Posts:
 150mm Ø, 5mm thick galvanised mild steel posts.
 Posts root fixed into ground with concrete haunching.

PLAN



NOTES / LEGEND

NORTH POINTS AND LEVELS TO BE REFERENCED FROM SITE PLAN

FLOOR AREA OF SIGNAGE 0.97 SQM

3NO. SIGNAGE BOARDS PROPOSED

(1NO. BOARD AT COOKSTOWN ROAD JUNCTION, 2NO. BOARD AT ENTRANCE TO THE SITE)

This drawing is the copyright of CAIRN plc. Unless otherwise stated all dimensions are in millimetres. Where dimensions are not given, drawings must not be scaled and the matter must be referred to the Landscape Architect. If the drawing includes conflicting details/dimensions the matter must be referred to the Landscape Architect. All dimensions must be checked on site. The Landscape Architect must be informed, by the Contractor, of any discrepancies before work proceeds.

Key Plan:

Rev.	Date:	Description:	By:

MOLA 2 Donnybrook Road,
 Donnybrook,
 Dublin 4, Ireland
 Telephone +353 1 218 3900
 www.molaarchitecture.com

Notes
 Do not scale.
 Use figured dimensions only.
 This drawing is to be read in conjunction with all relevant specifications and drawings.
 All dimensions to be checked on site.
 In the event of any discrepancies between drawings, the contractor is to inform the Architect immediately.
 © COPYRIGHT This drawing or design may not be reproduced without permission

Stage:	PLANNING
Client:	Cairn Homes Properties Ltd.
Project:	Cookstown Road Enniskerry
Drawing:	Marketing Signage
Date:	Feb 2021
Scale:	N/A
Stage:	3
Int. Job No.:	19010
Drawing No.:	19010_MOLA_A00_00_DR_A_XX_A00_0851
Status:	SO
Revision:	00