


LAYOUT OF PROPOSED FOOTPATH TO POWERSCOURT NATIONAL SCHOOL CROSSING

SCALE @ A0: 1:250  
SCALE @ A2: 1:500

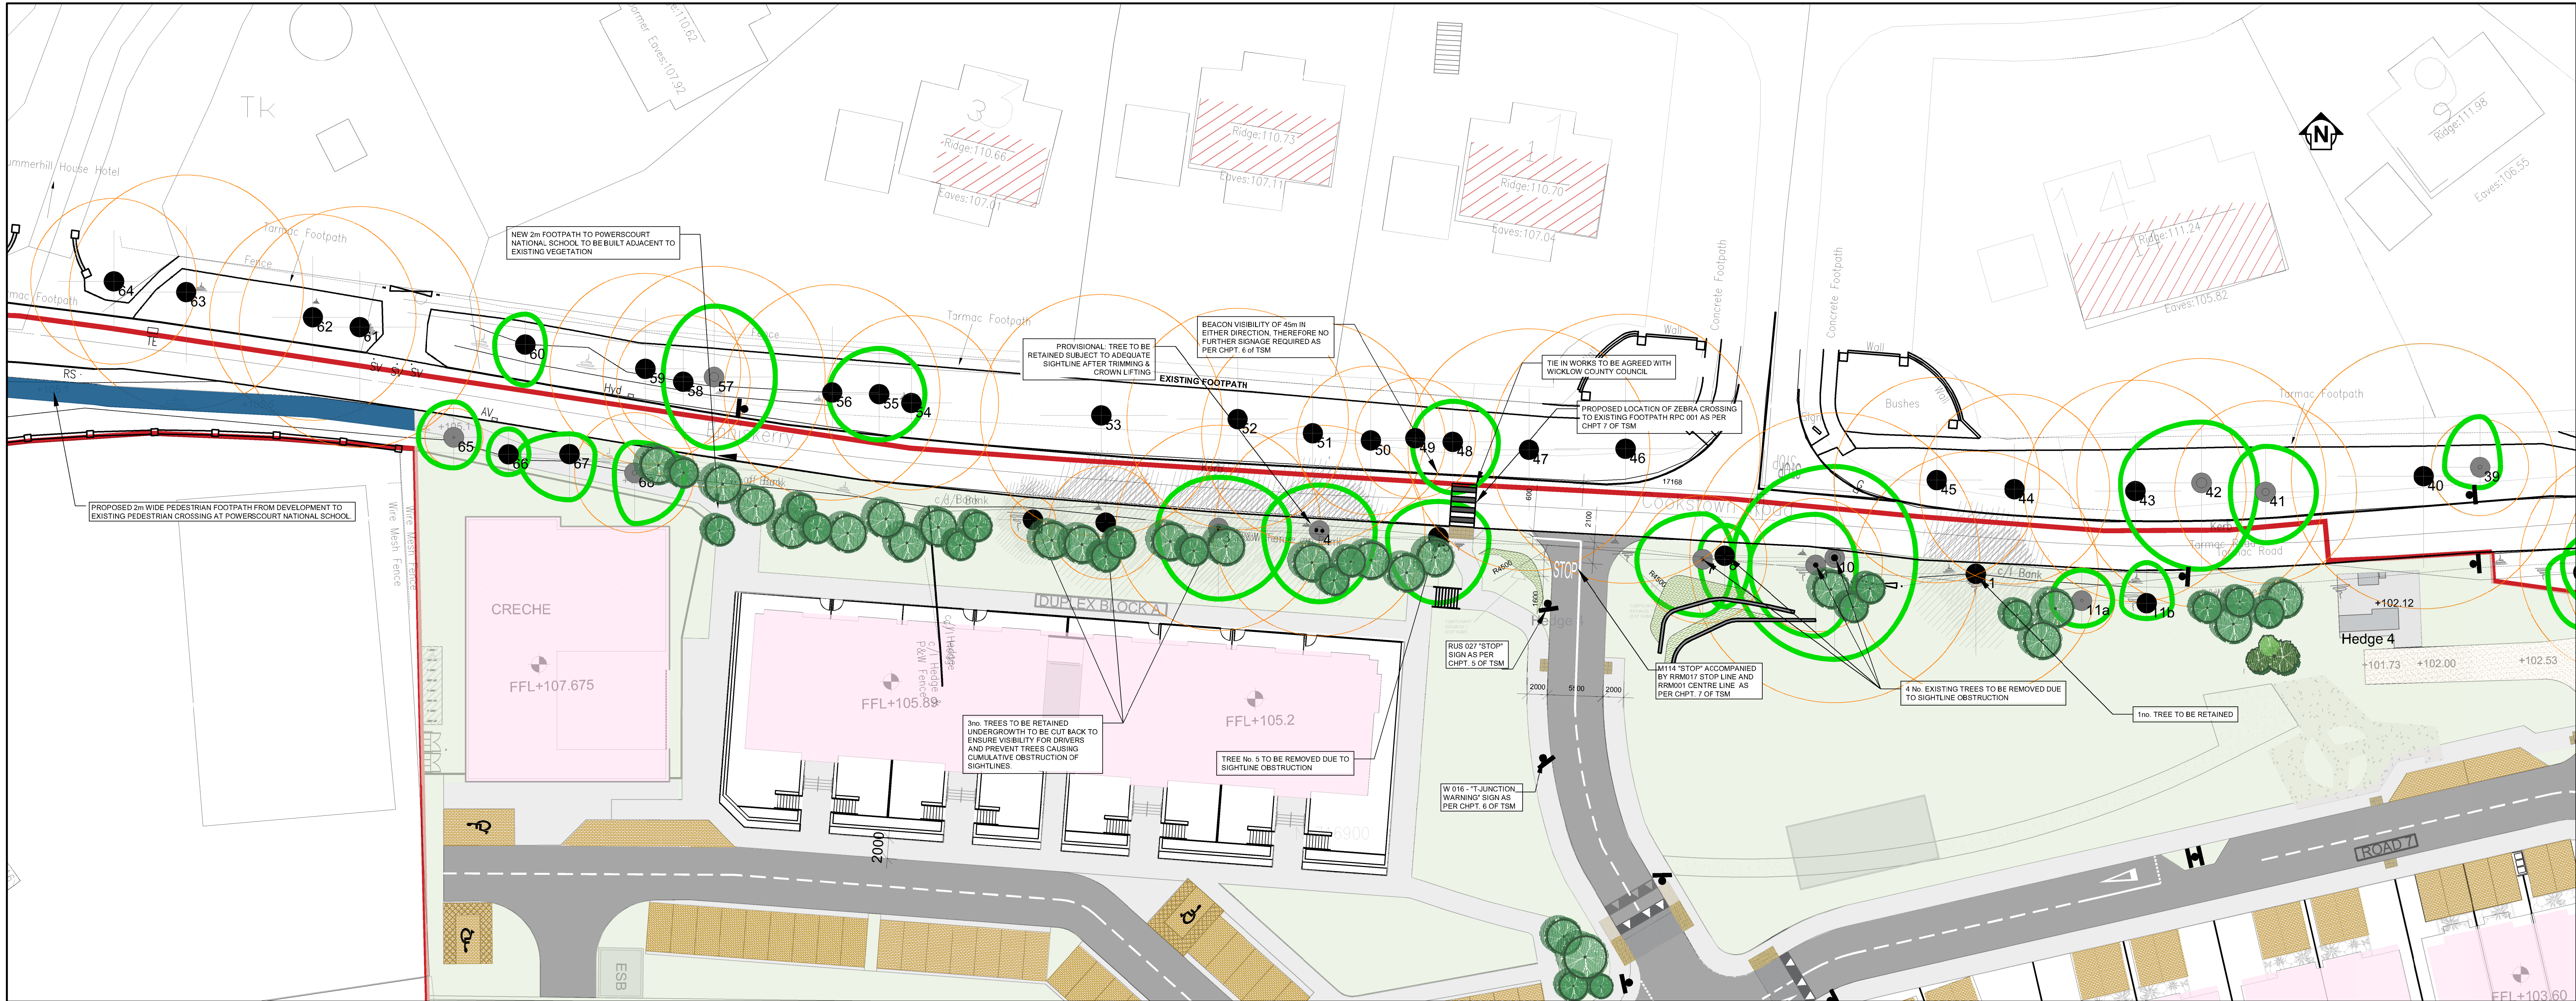

LAYOUT OF PROPOSED ACCESS JUNCTION

SCALE @ A0: 1:250  
SCALE @ A2: 1:500

NOTES

- THIS DRAWING IS TO BE READ IN CONJUNCTION WITH ALL ENGINEERS & ARCHITECTS DRAWINGS. DIMENSIONS ONLY (NOT SCALING) TO BE USED. WHERE A CONFLICT OF INFORMATION EXISTS OR IF IN ANY DOUBT - ASK.
- CONSULTANTS TO BE INFORMED IMMEDIATELY OF ANY DISCREPANCIES BEFORE WORK PROCEEDS.

LEGEND

	SITE BOUNDARY
	SOFT LANDSCAPING TO LANDSCAPE ARCHITECTS REQUIREMENTS
	NEW PERMEABLE PAVING CARPARKING SPACE TO SPECIFICATION OUTLINED IN DRAWING C-1200
	NEW IN-SITU CONCRETE FOOTPATH KERBS - REFER TO DETAIL B ON DRAWING C-1210
	NEW HOT ROLLED ASPHALT TWENTY BUFF CHIPPINGS (HOMEZONES) - REFER TO DETAIL A2 ON DRAWING C-1200
	NEW STONE MASTIC ASPHALT CARRIAGEWAY - REFER TO DETAIL A1 ON DRAWING C-1210
	PROPOSED STANDARD RUN-OFF ROOFING
	GRASSCRETE ACCESS TO PUMPING STATION - REFER TO DETAIL G ON DRAWING C-1210
	DENOTES NEW STAINLESS STEEL CYCLE STANDS TO LANDSCAPE ARCHITECTS SPECIFICATIONS - REFER TO DETAIL H ON DRAWING C-1210 FOR FOUNDATIONS
	TACTILE BLISTER PAVING - REFER TO DETAILS E AND F ON DRAWING C-1210
	DENOTES NEW TRAFFIC SIGN ON NEW 76.1mm CHS GALVANISED POST AND FOUNDATION - REFER TO DETAIL I ON DRAWING C-1210
	2m FOOTPATH IN PRIVATE OWNERSHIP REQUIRING THIRD PARTY CONSENT

PL3	16.04.21	ISSUED FOR PLANNING	BM	PL3
PL2	05.03.21	ISSUED FOR INFORMATION	BM	PL2
PL1	09.10.20	ISSUED FOR AUDIT	BM	PL1
ISSUE	DATE	DESCRIPTION	BY	CHKD

PLANNING

**BM**  
BAIRETT MANDRY  
Consulting Engineers, Civil, Structural, Project Management - email: bma@bma.ie Web: www.bma.ie

**ACEI**  
The Institution of Structural Engineers  
12 Mill Street, London, SE11 3BY, United Kingdom  
Tel: (02044) 084 5413 2722

CLIENT: CAIRN HOMES PROPERTIES LTD.

PROJECT TITLE COOKSTOWN ROAD, ENNISKERRY, CO. WICKLOW	BM PROJECT No. 18243
MODEL REFERENCE 18243-BMD-00-ZZ-M3-C-1010	MODEL REV. P1
DRAWING TITLE PROPOSED ACCESS JUNCTION & FOOTPATHS LAYOUT	SUBMITTIVITY S0

DRAWING No. 18243-BMD-00-ZZ-DR-C-1011	SHEET PL3
--	--------------