
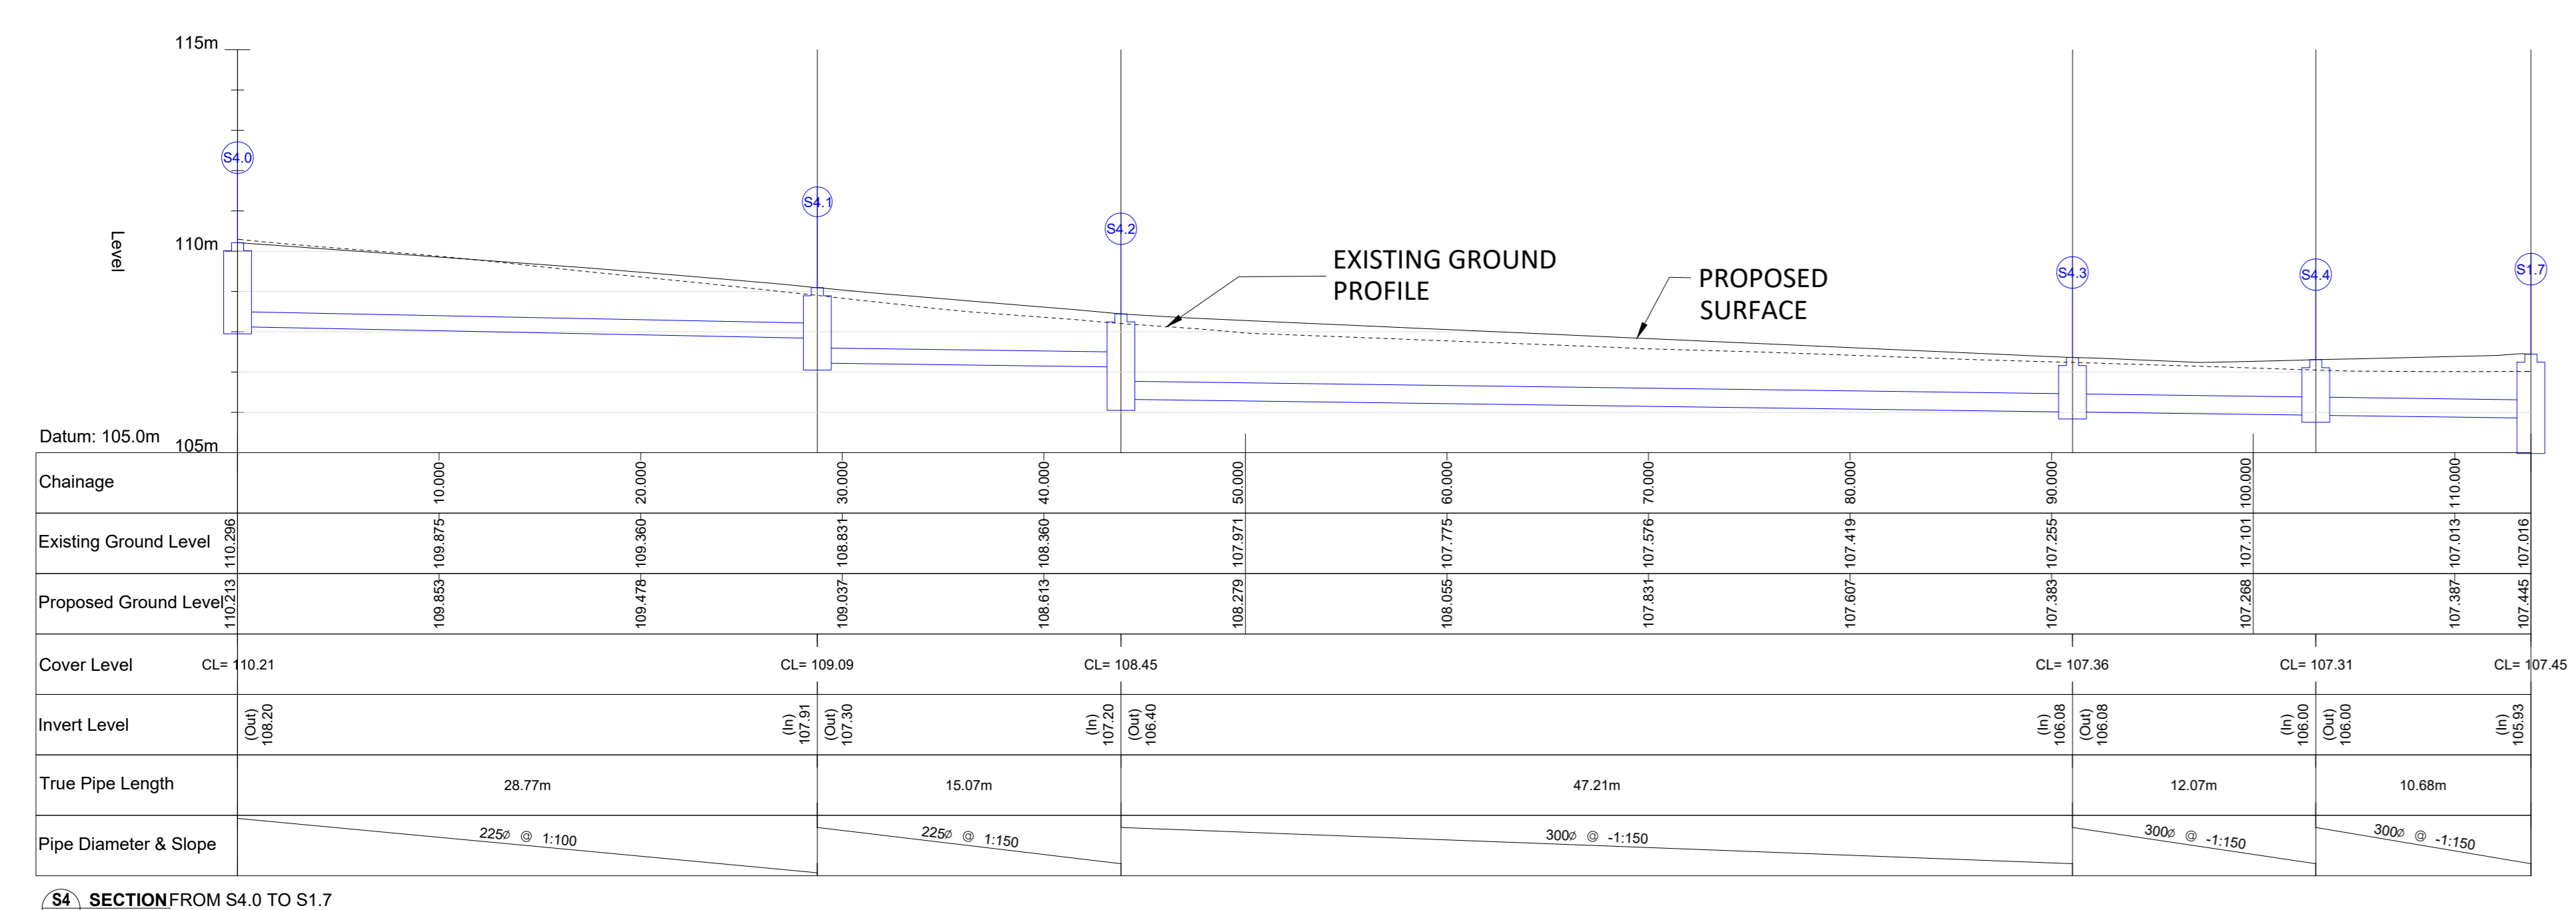
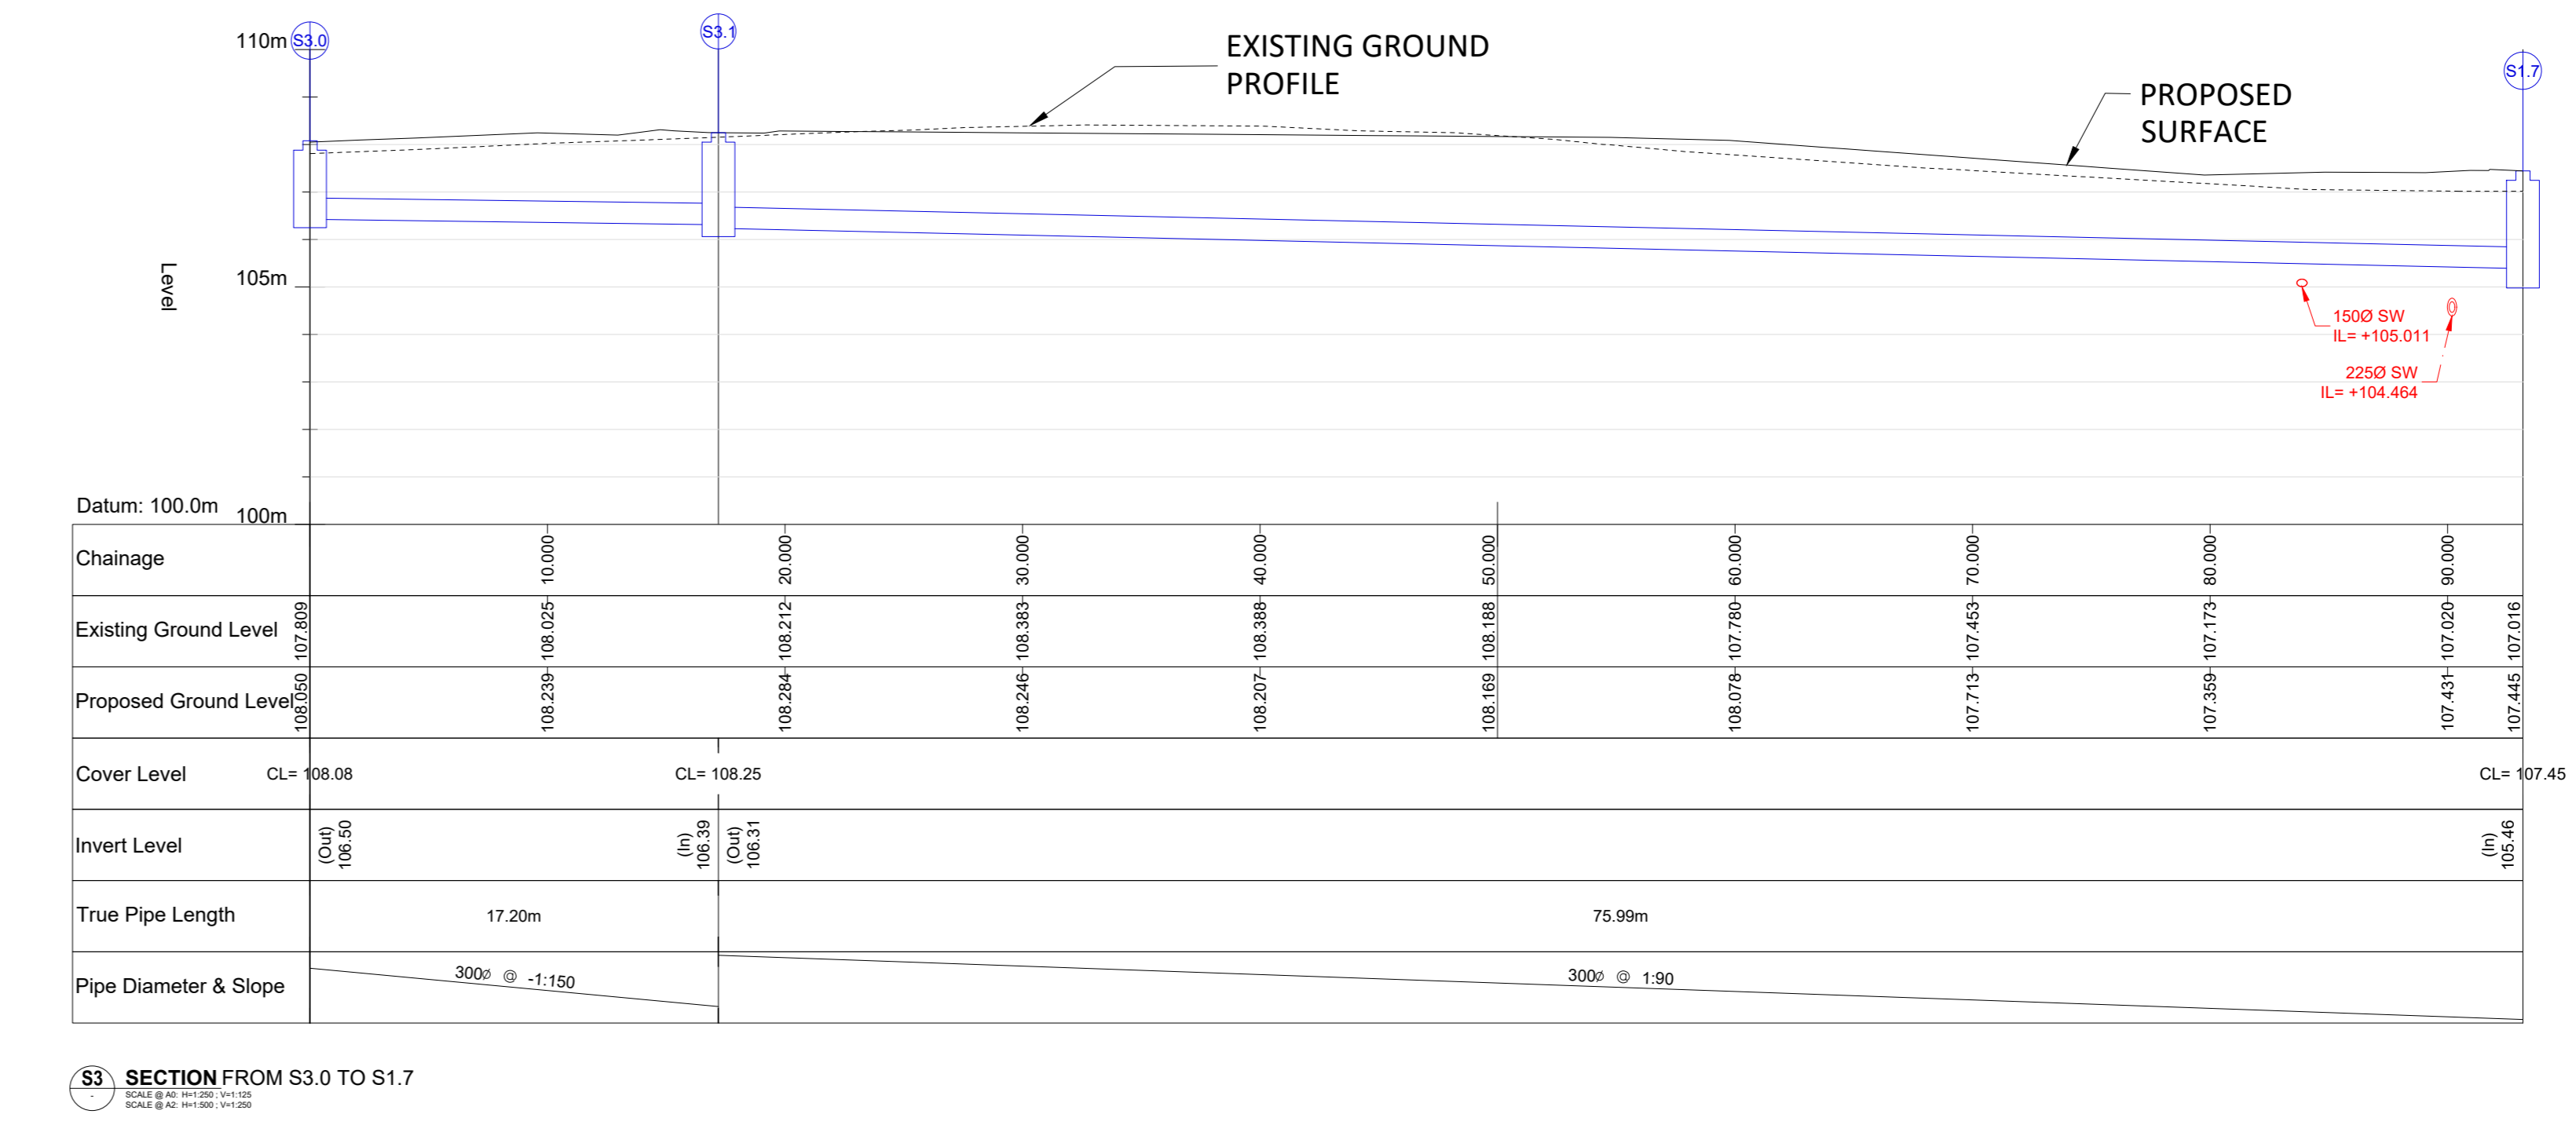
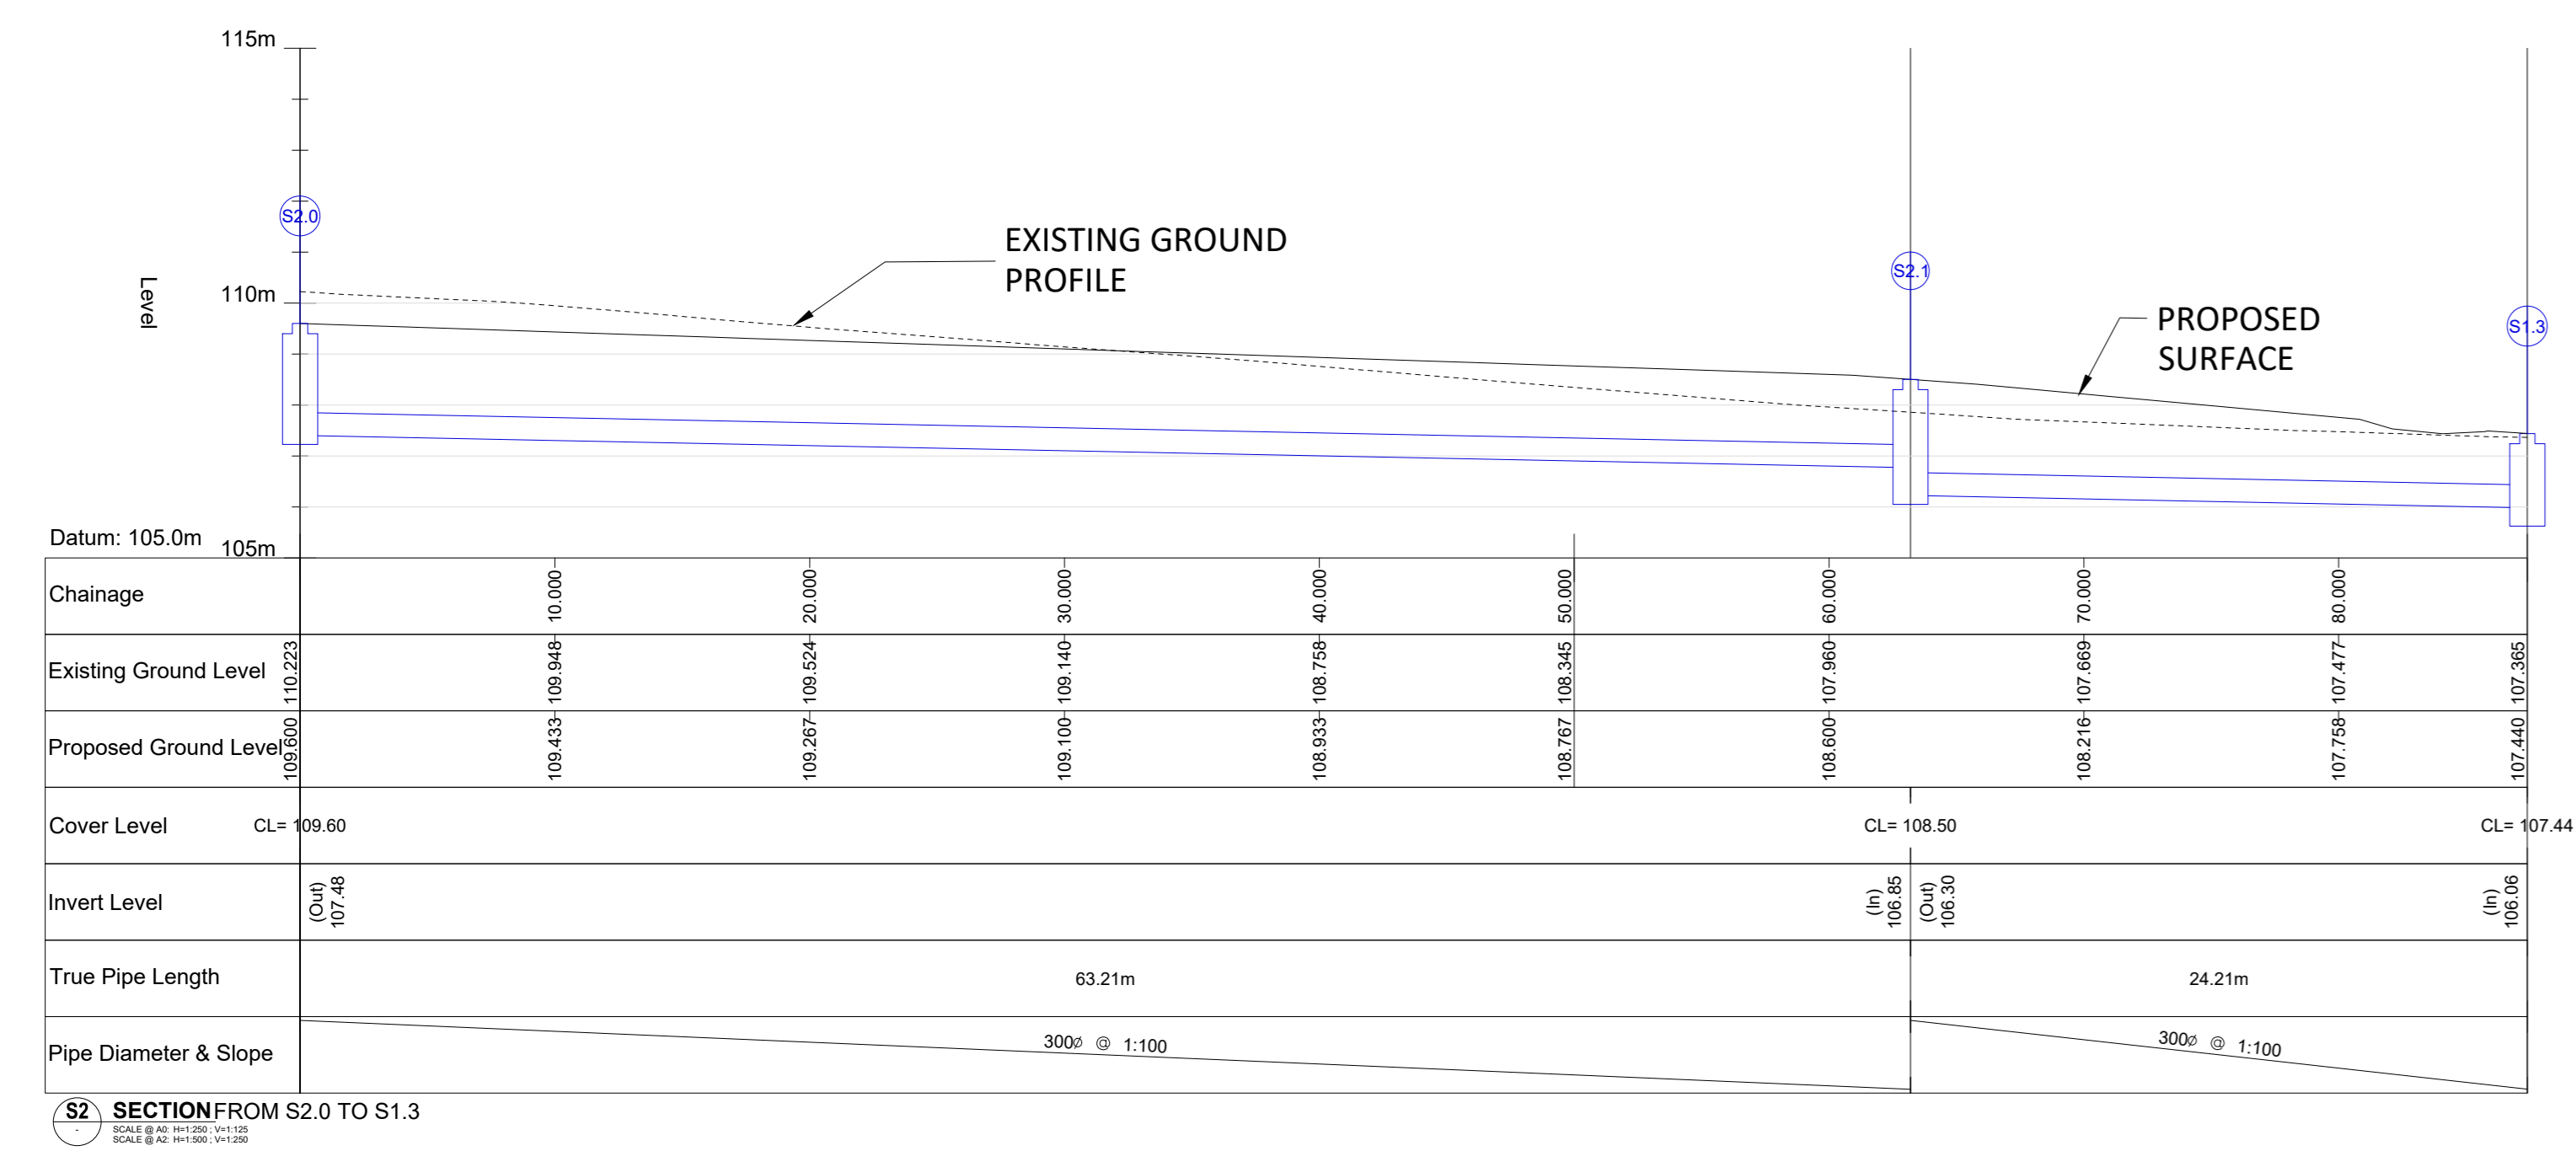
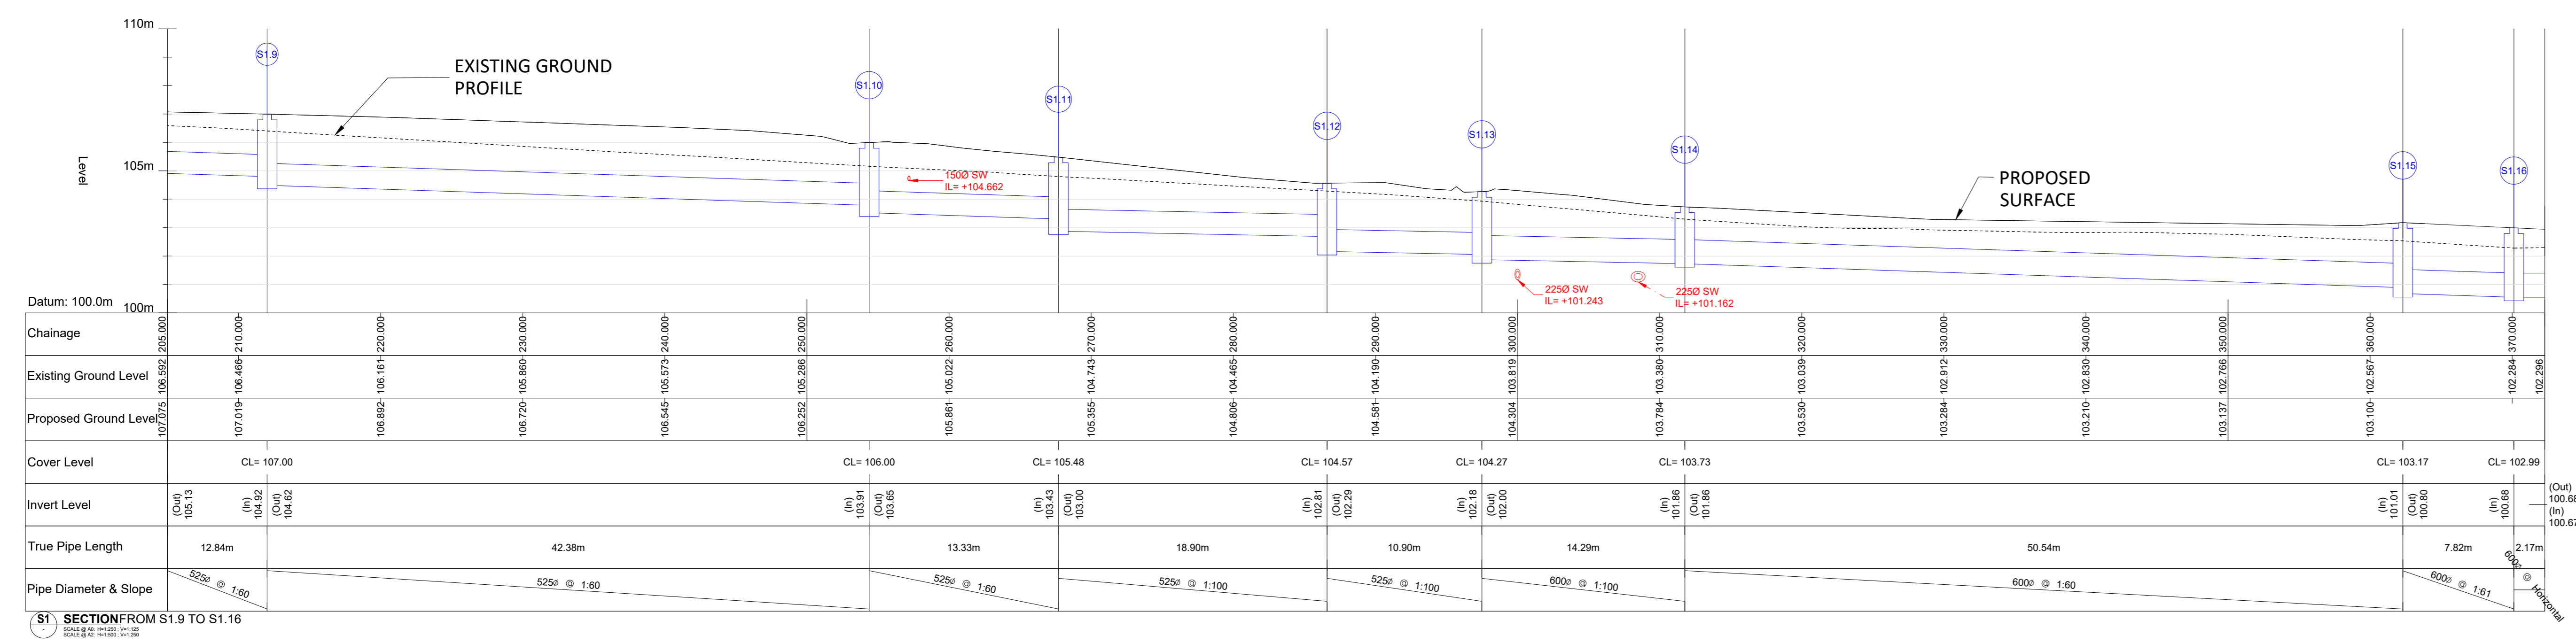


- THIS DRAWING IS TO BE READ IN CONJUNCTION WITH ALL ENGINEERS & ARCHITECTS DRAWINGS FIGURED DIMENSIONS ONLY (NOT SCALING) TO BE USED. WHERE A CONFLICT OF INFORMATION EXISTS OR IF IN ANY DOUBT - ASK.
- CONSULTANTS TO BE INFORMED IMMEDIATELY OF ANY DISCREPANCIES BEFORE WORK PROCEEDS.

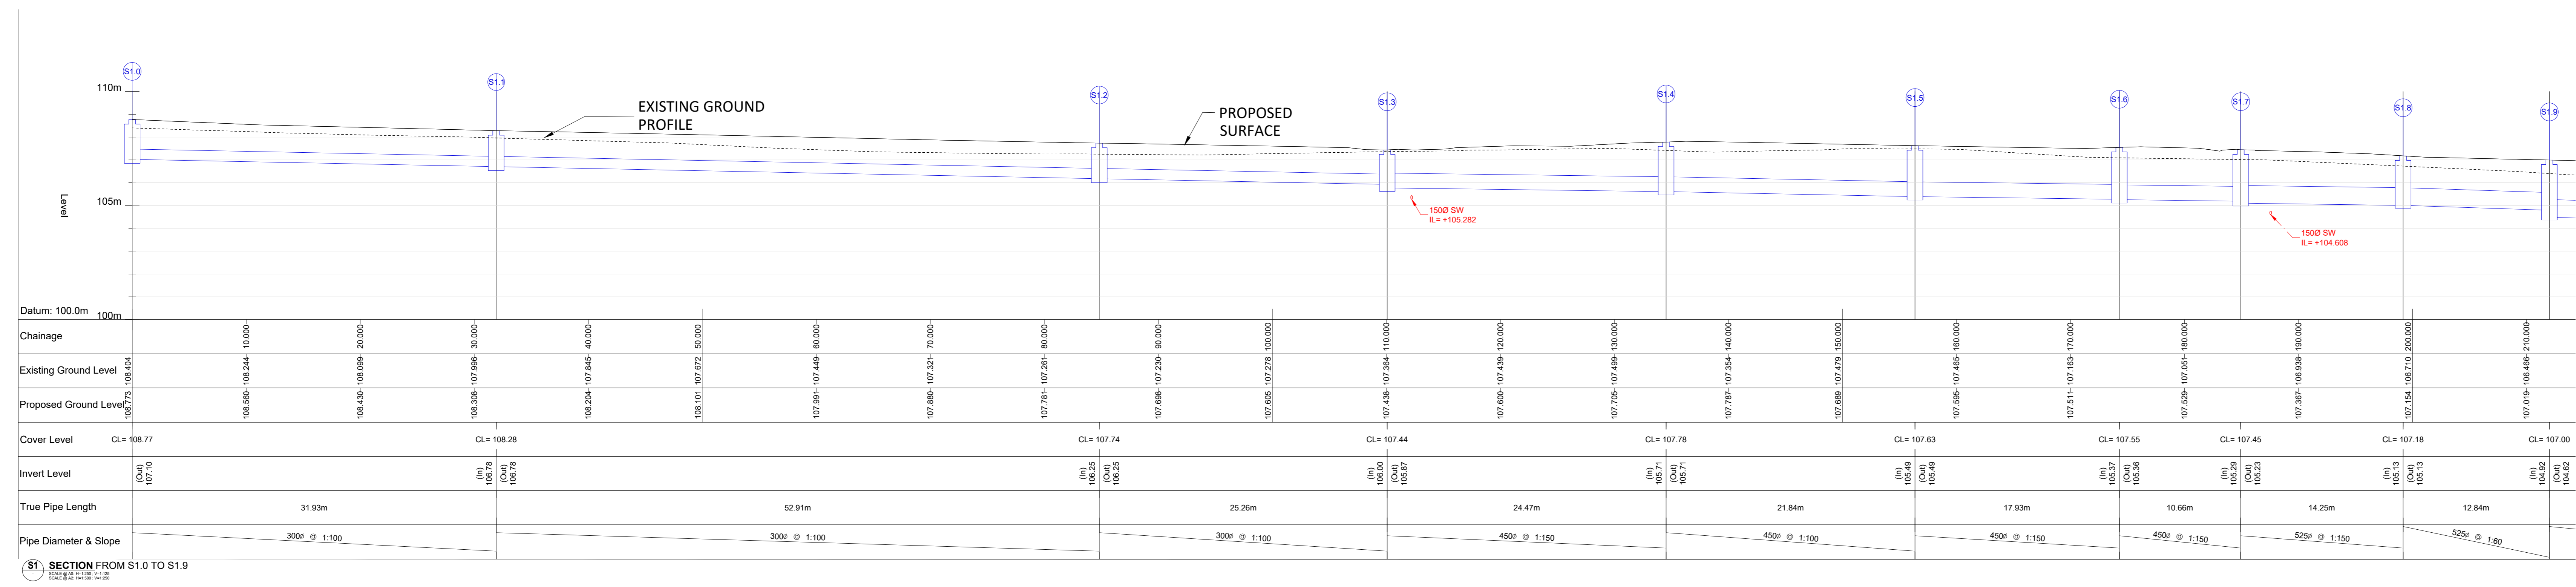

PL2	05.03.21	ISSUED FOR PLANNING	PL2	18243
PL1	25.09.20	ISSUED FOR SUDS AUDIT	PL1	18243
ISSUE	DATE	DESCRIPTION	DATE	DESCRIPTION
PLANNING				
BM		Dublin Office: 12 Mill Street, London SE1 2JX, United Kingdom Tel: (0044) 020 7320 7000 Fax: (01) 877 2164 Tel: (0044) 084 5413 2722		
BARKETT MANDRY Consulting Engineers, Civil, Structural, Project Management & BIM Intelligence @ BIM		The Institution of Structural Engineers ACEI The Institution of Consulting Engineers		
CLIENT: CAIRN HOMES PROPERTIES LTD.				
PROJECT TITLE: COOKSTOWN ROAD, ENNISKERRY, CO. WICKLOW		BIM PROJECT No: 18243		
MODEL REFERENCE: 18243-BMD-00-ZZ-DR-C-1120		MODEL REV: P1		
DRAWING TITLE: PROPOSED SURFACE WATER DRAINAGE LONG SECTIONS SHEET 1 OF 2				
DRAWING No: 18243-BMD-00-ZZ-DR-C-1120				SCALE: PL2