
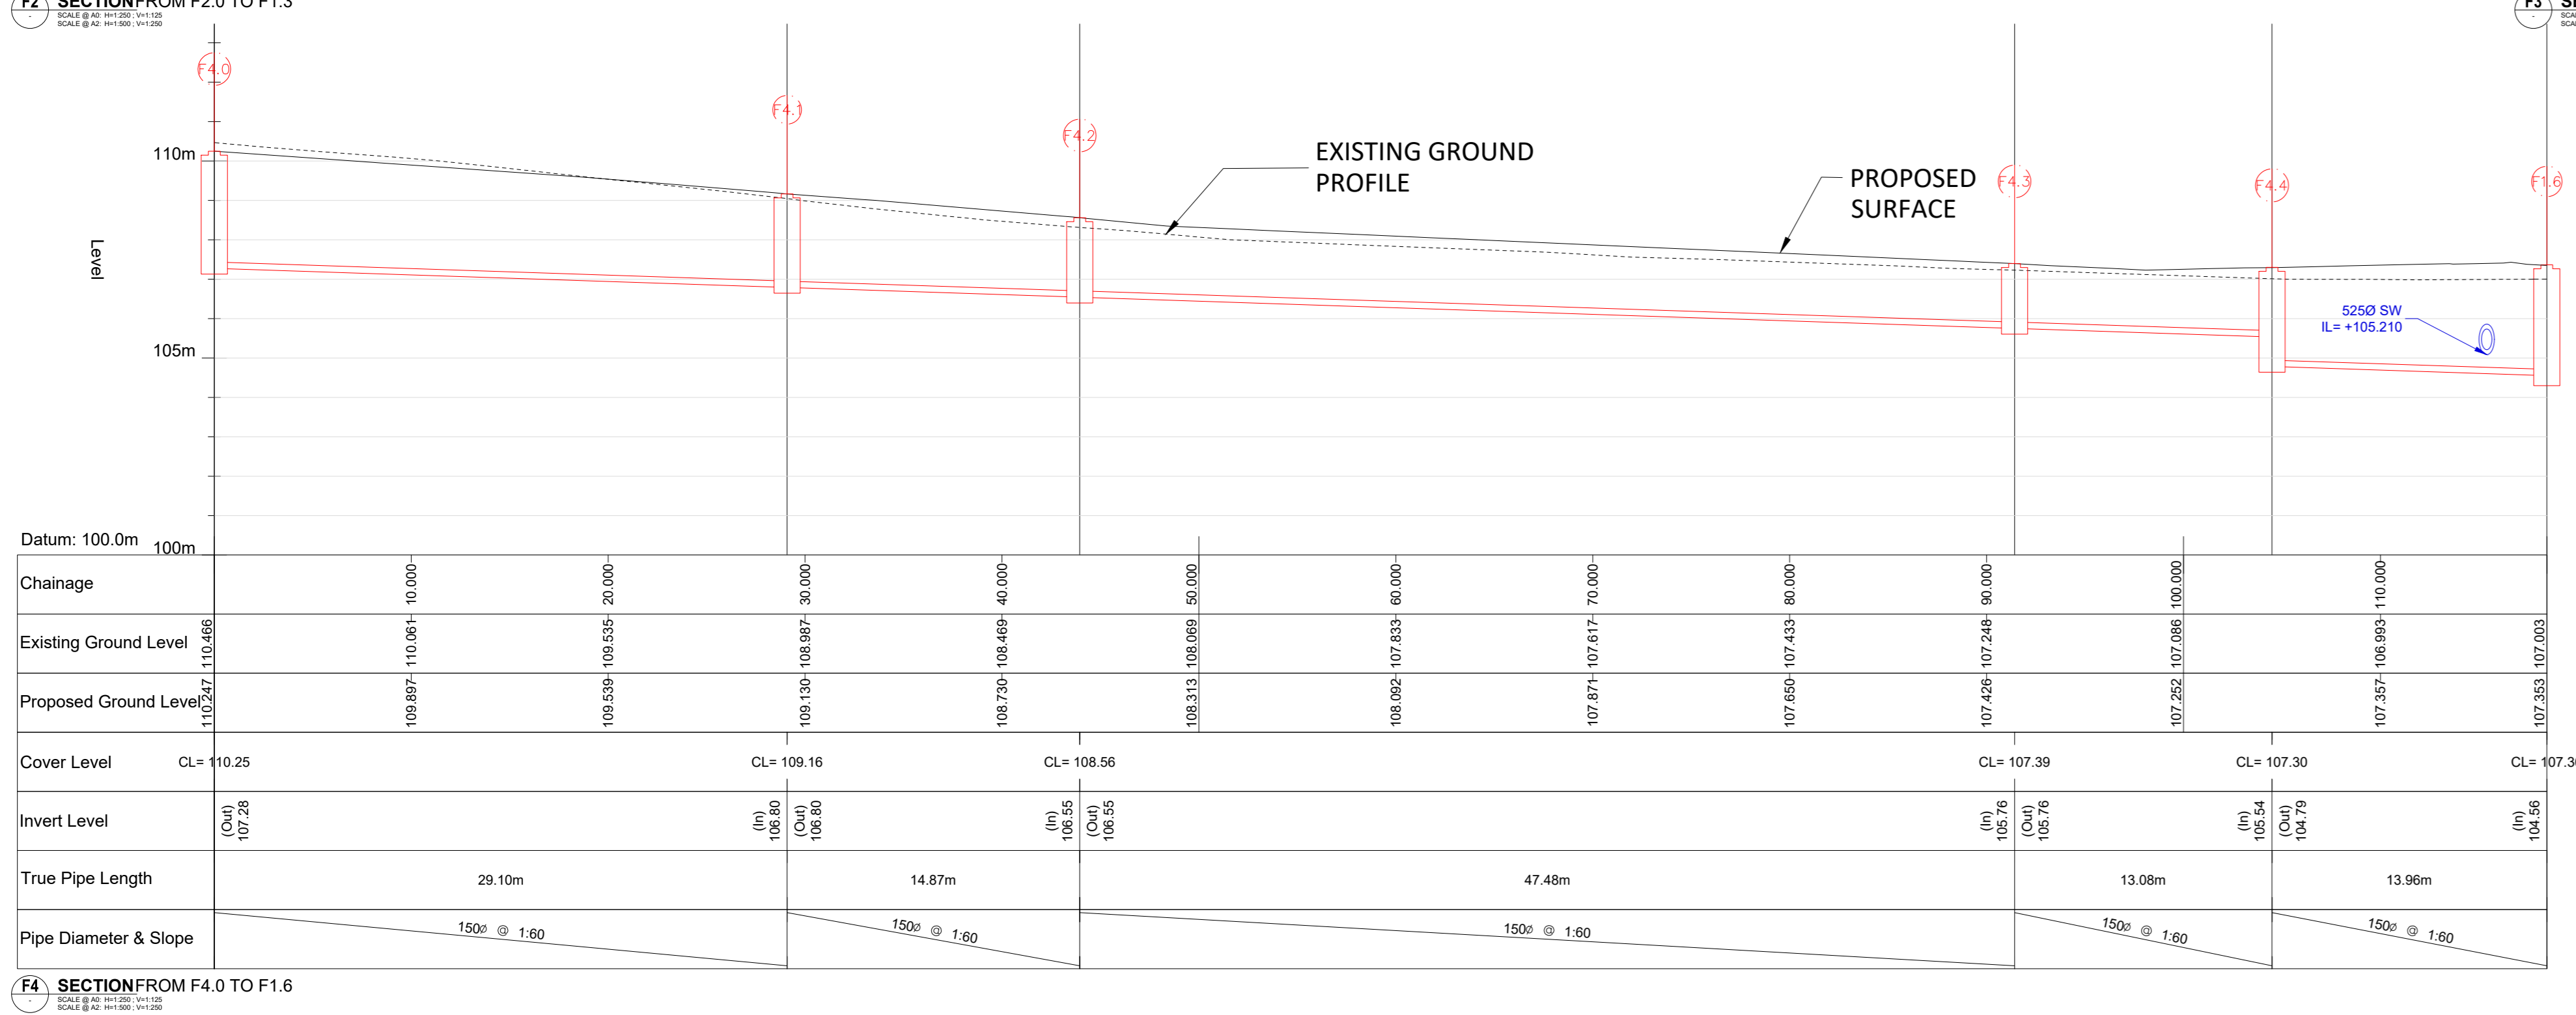
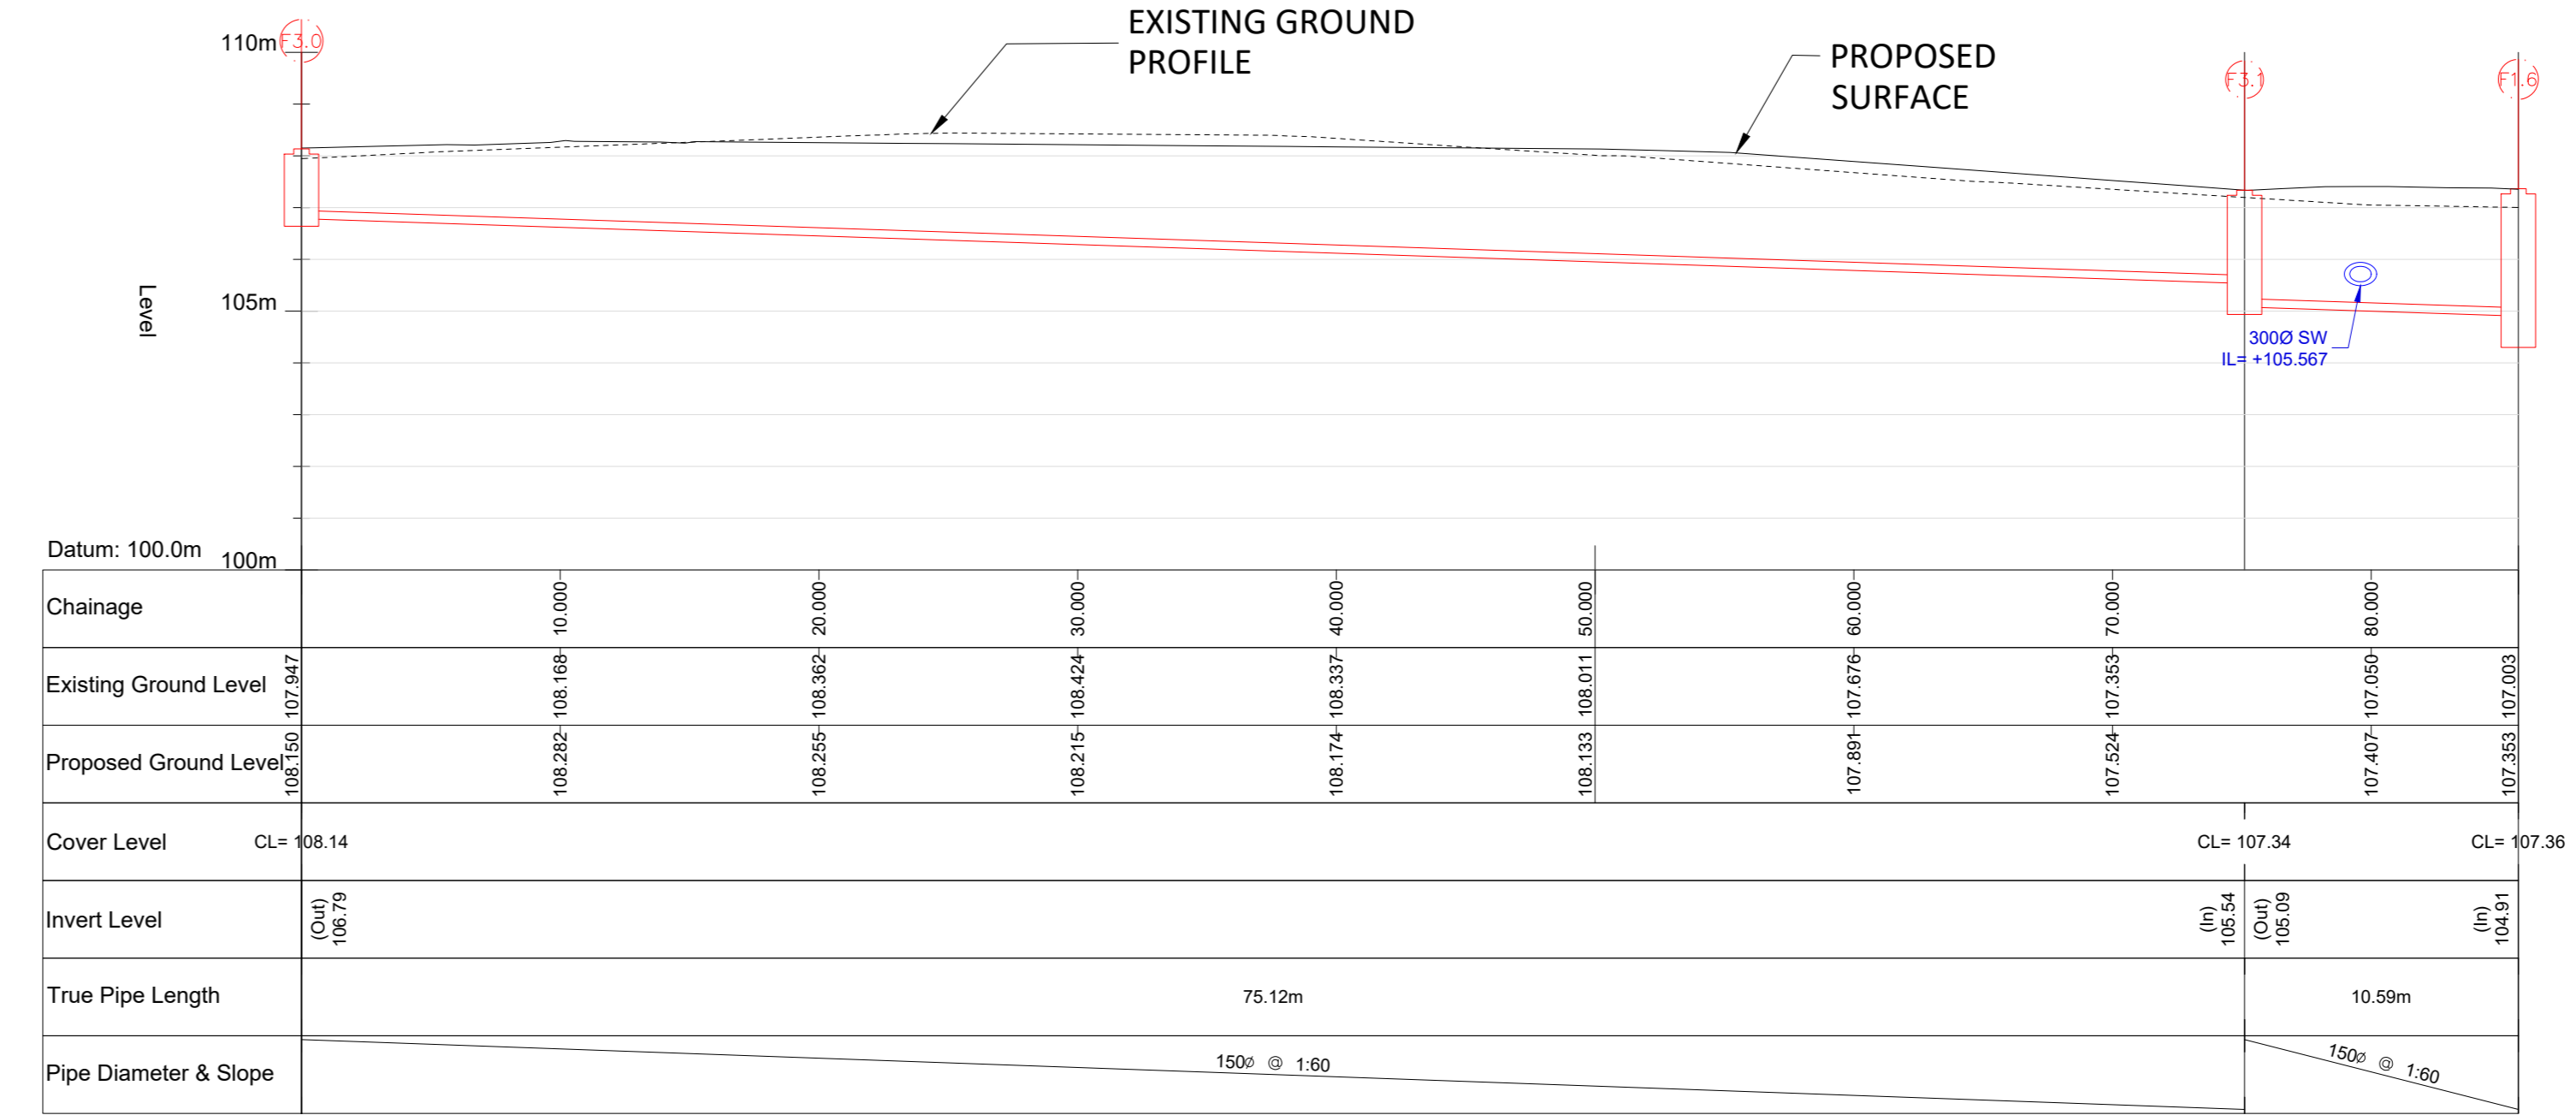
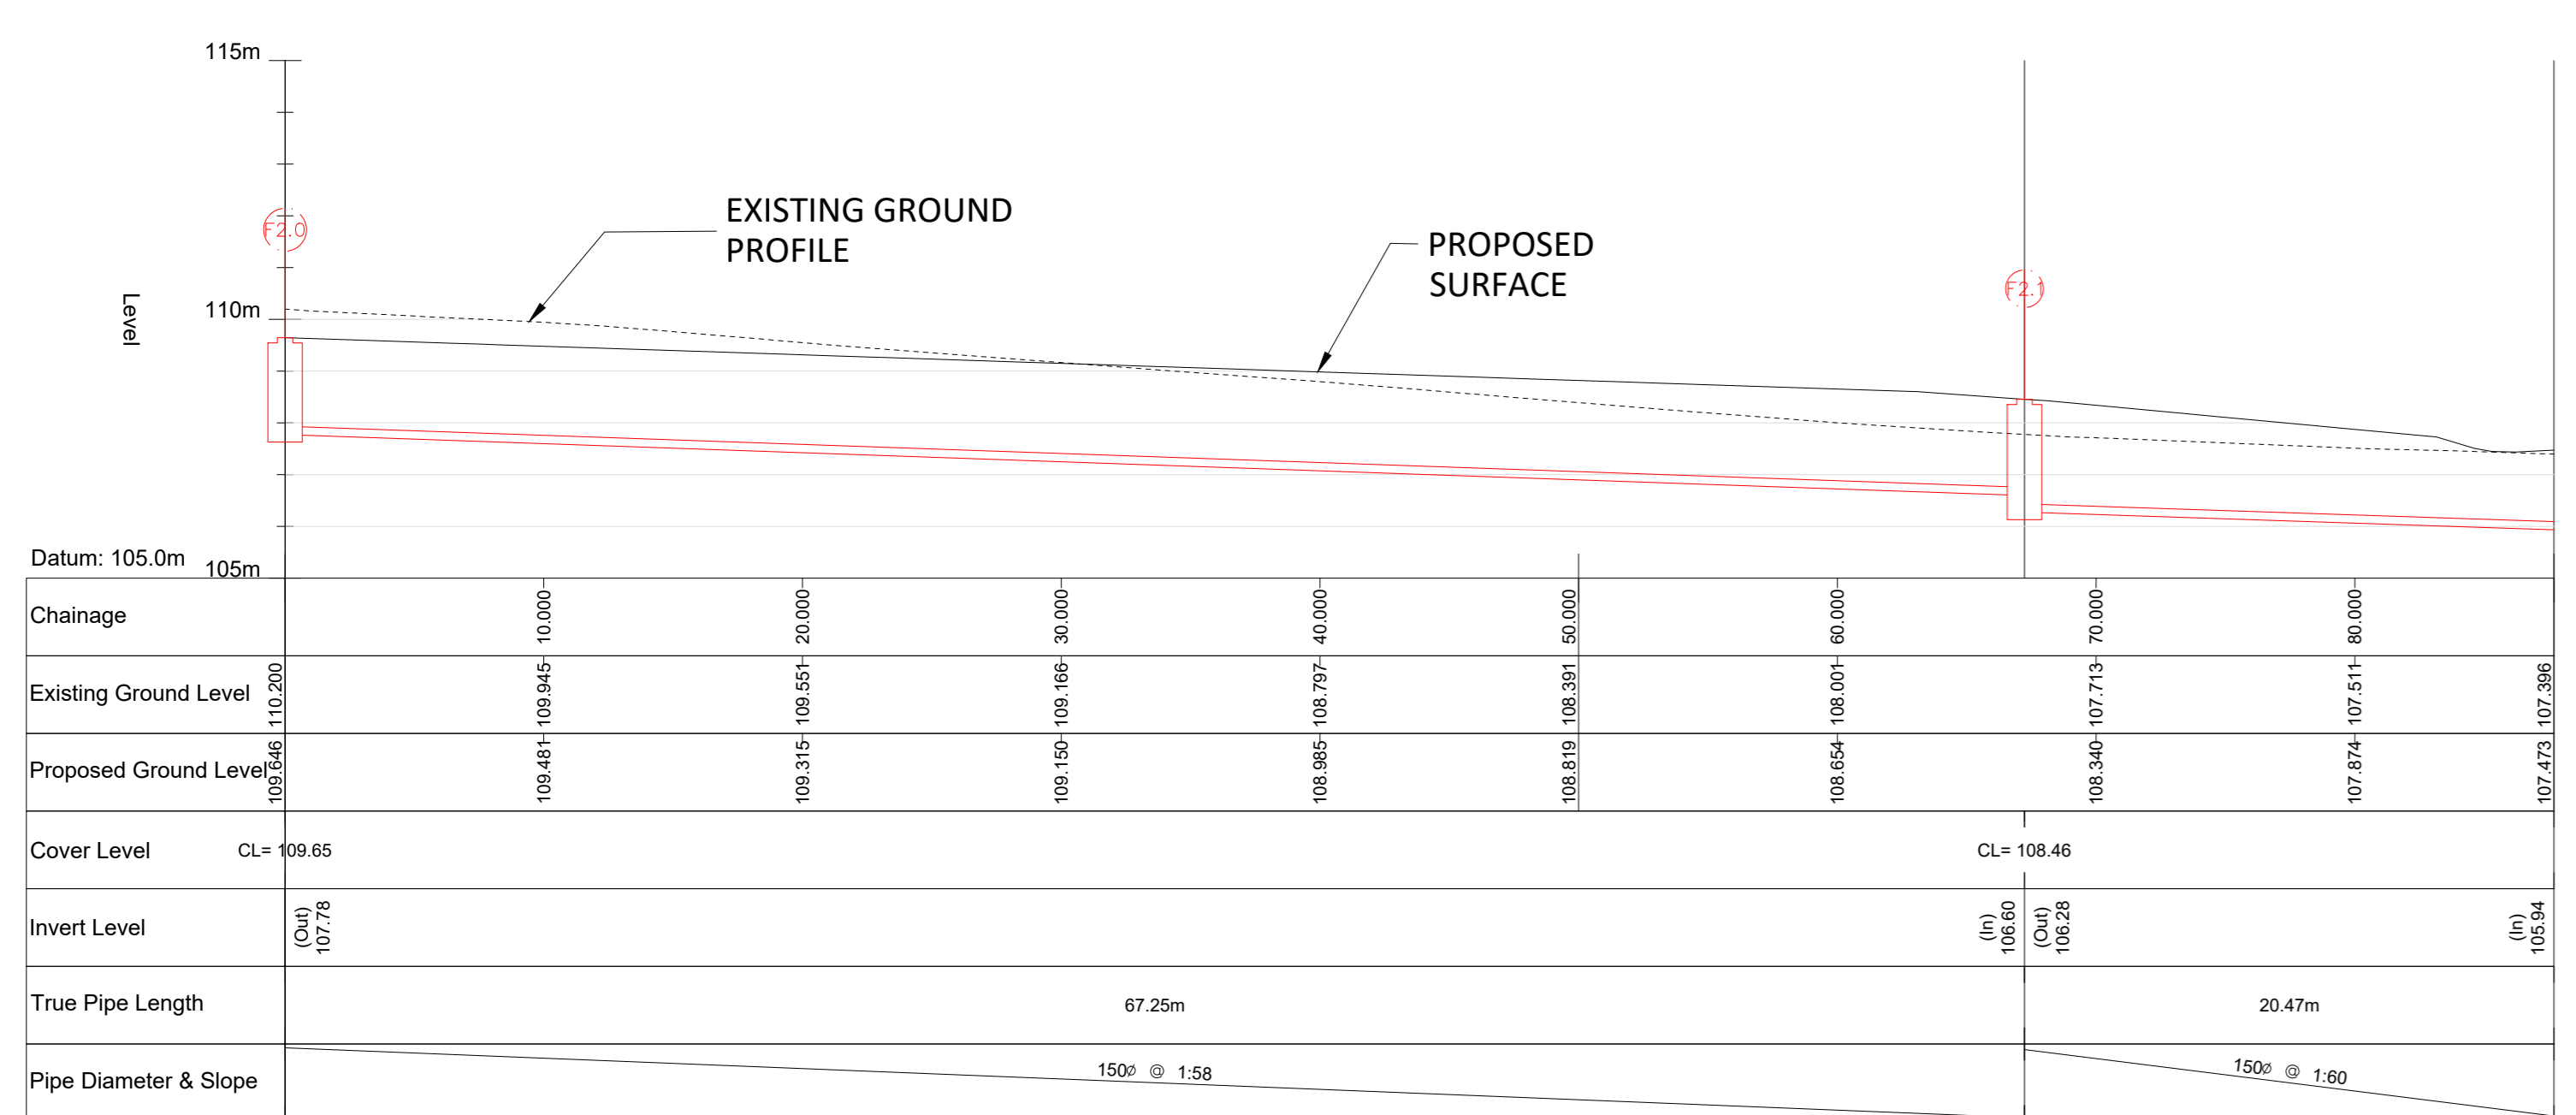
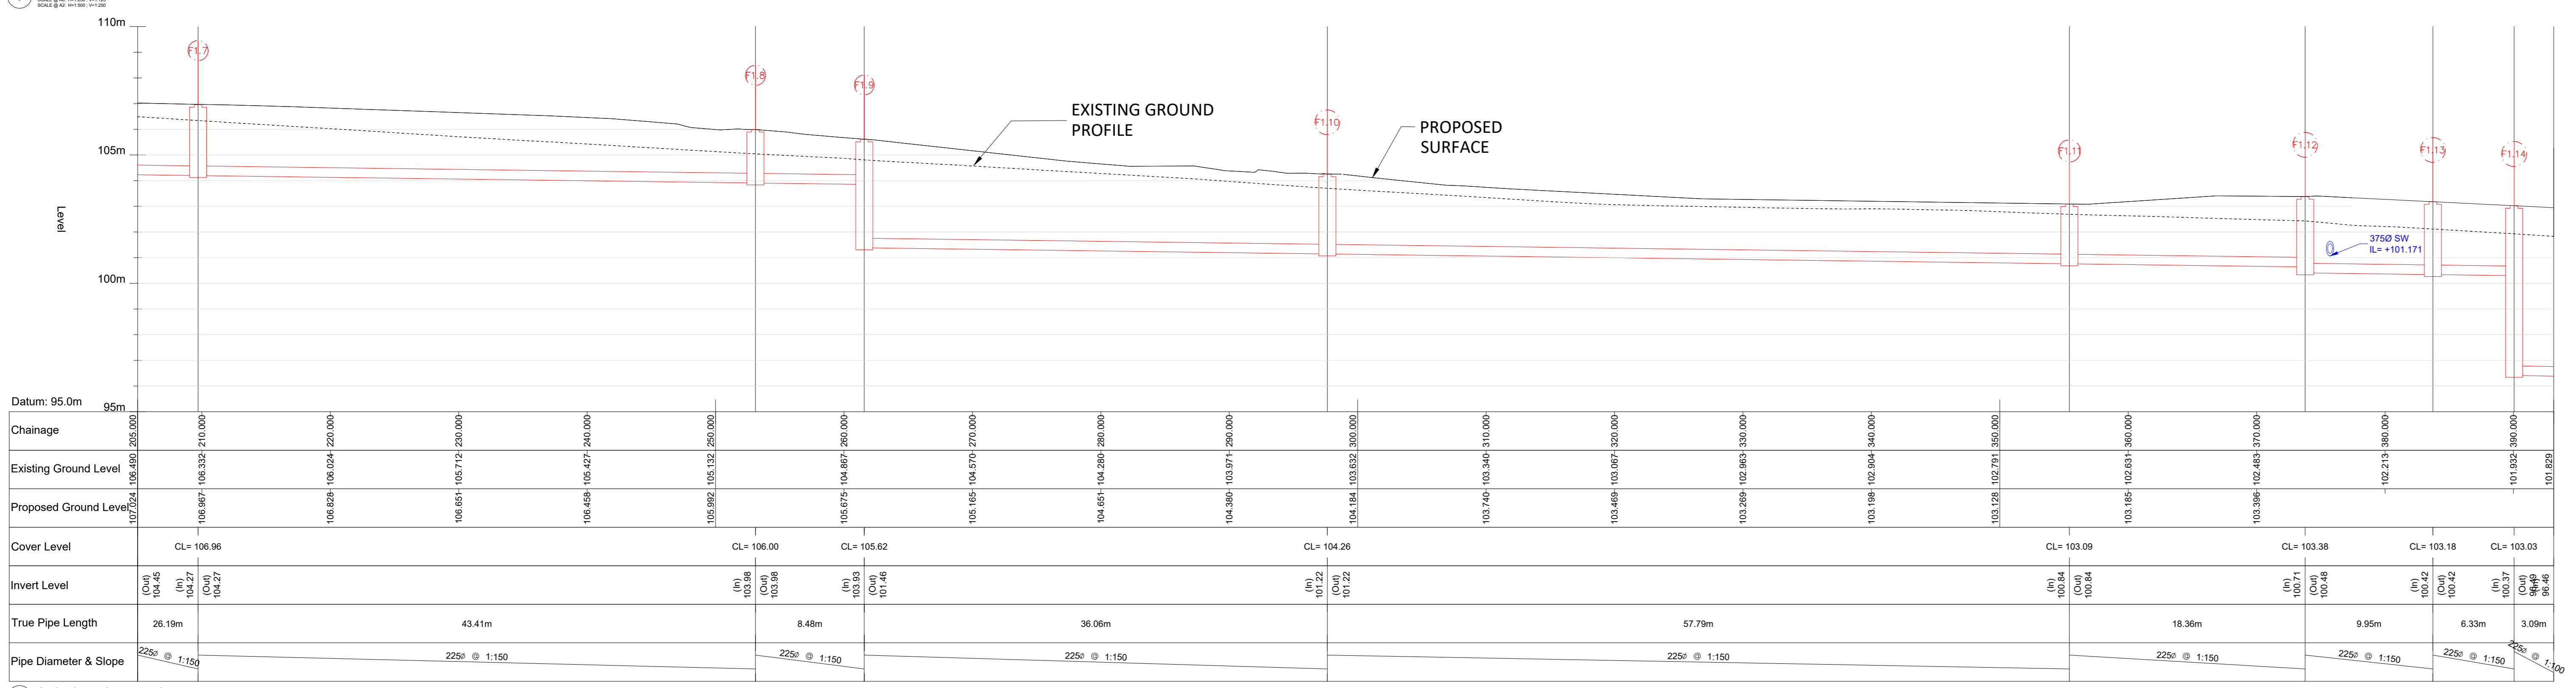


- THIS DRAWING IS TO BE READ IN CONJUNCTION WITH ALL ENGINEERS & ARCHITECTS DRAWINGS FIGURED DIMENSIONS ONLY (NOT SCALING) TO BE USED. WHERE A CONFLICT OF INFORMATION EXISTS OR IF IN ANY DOUBT - ASK.
- CONSULTANTS TO BE INFORMED IMMEDIATELY OF ANY DISCREPANCIES BEFORE WORK PROCEEDS.

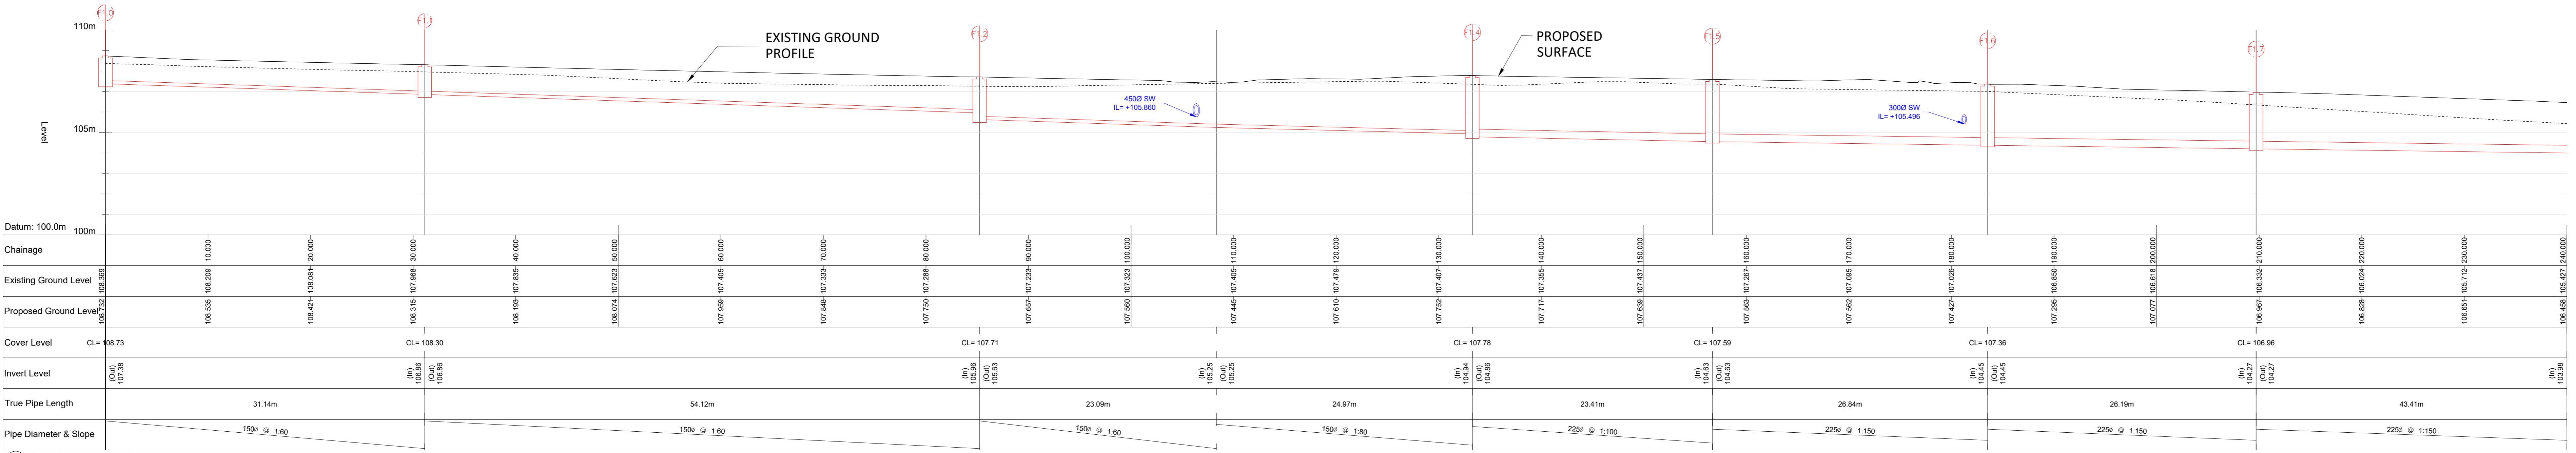

PL2	05.03.21	ISSUED FOR PLANNING	PL1	25.09.20	ISSUED FOR SUDS AUDIT
ISSUE	DATE	DESCRIPTION	DATE	DESCRIPTION	
DRAWING STAGE: <b>PLANNING</b>					
<b>CAIRN HOMES PROPERTIES LTD.</b>					
PROJECT TITLE: <b>COOKSTOWN ROAD, ENNISKERRY, CO. WICKLOW</b>			BM PROJECT No: <b>18243</b>		
MODEL REFERENCE: <b>18243-BMD-00-ZZ-43-C-1122</b>			MODEL REV: <b>P1</b> 80		
DRAWING TITLE: <b>PROPOSED FOUL DRAINAGE LONG SECTIONS SHEET 1 OF 2</b>					
DRAWING No: <b>18243-BMD-00-ZZ-DR-C-1122</b> / ISSUE: <b>PL2</b>					