



A1
1
2
3
4
5
6
7
8
9
10
11

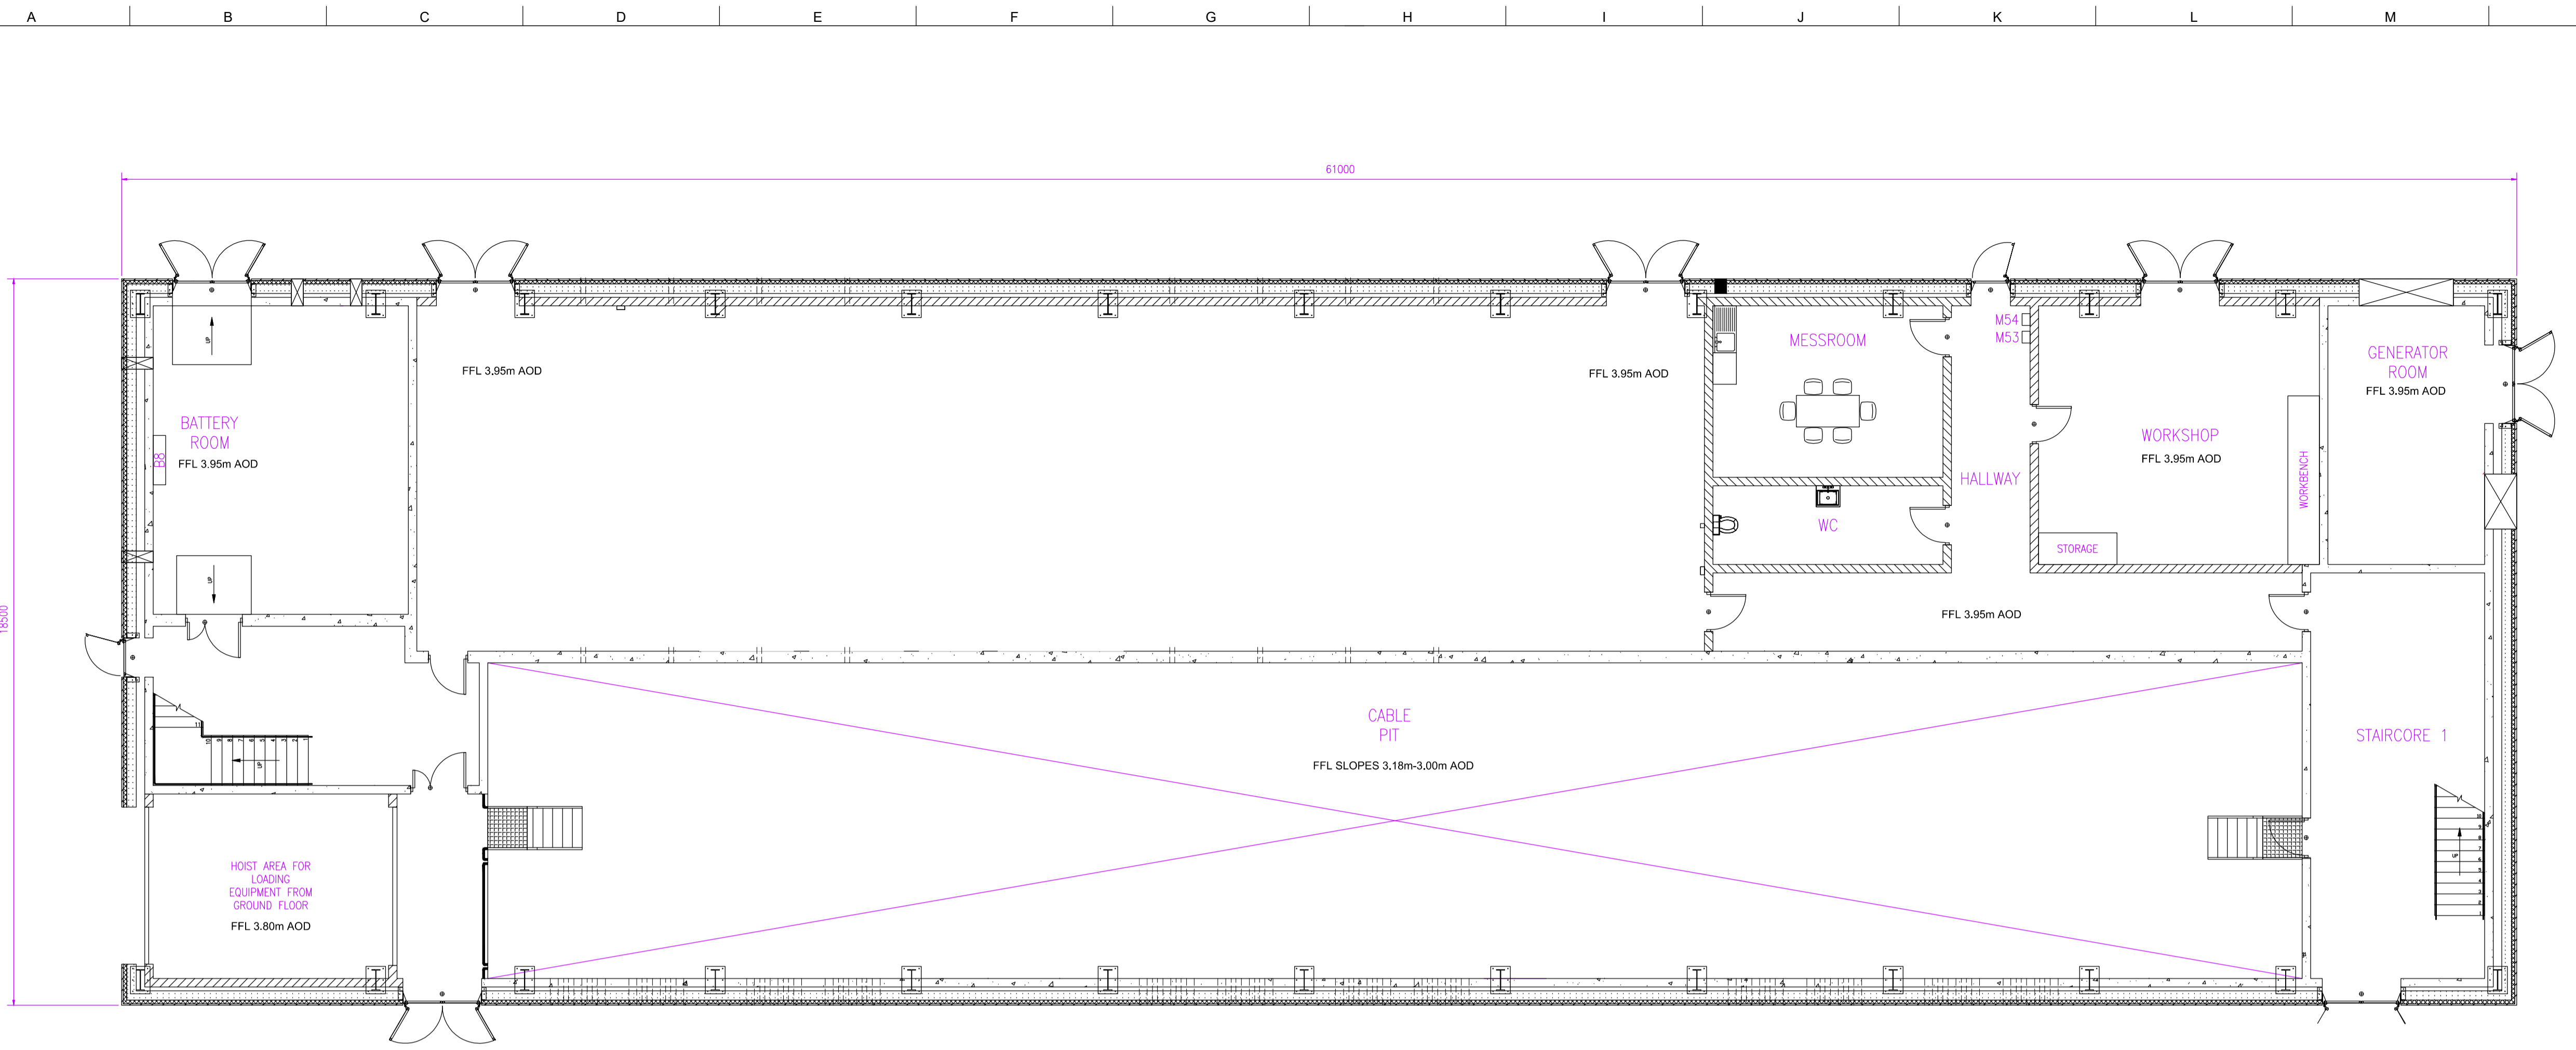

GROUND FLOOR LAYOUT

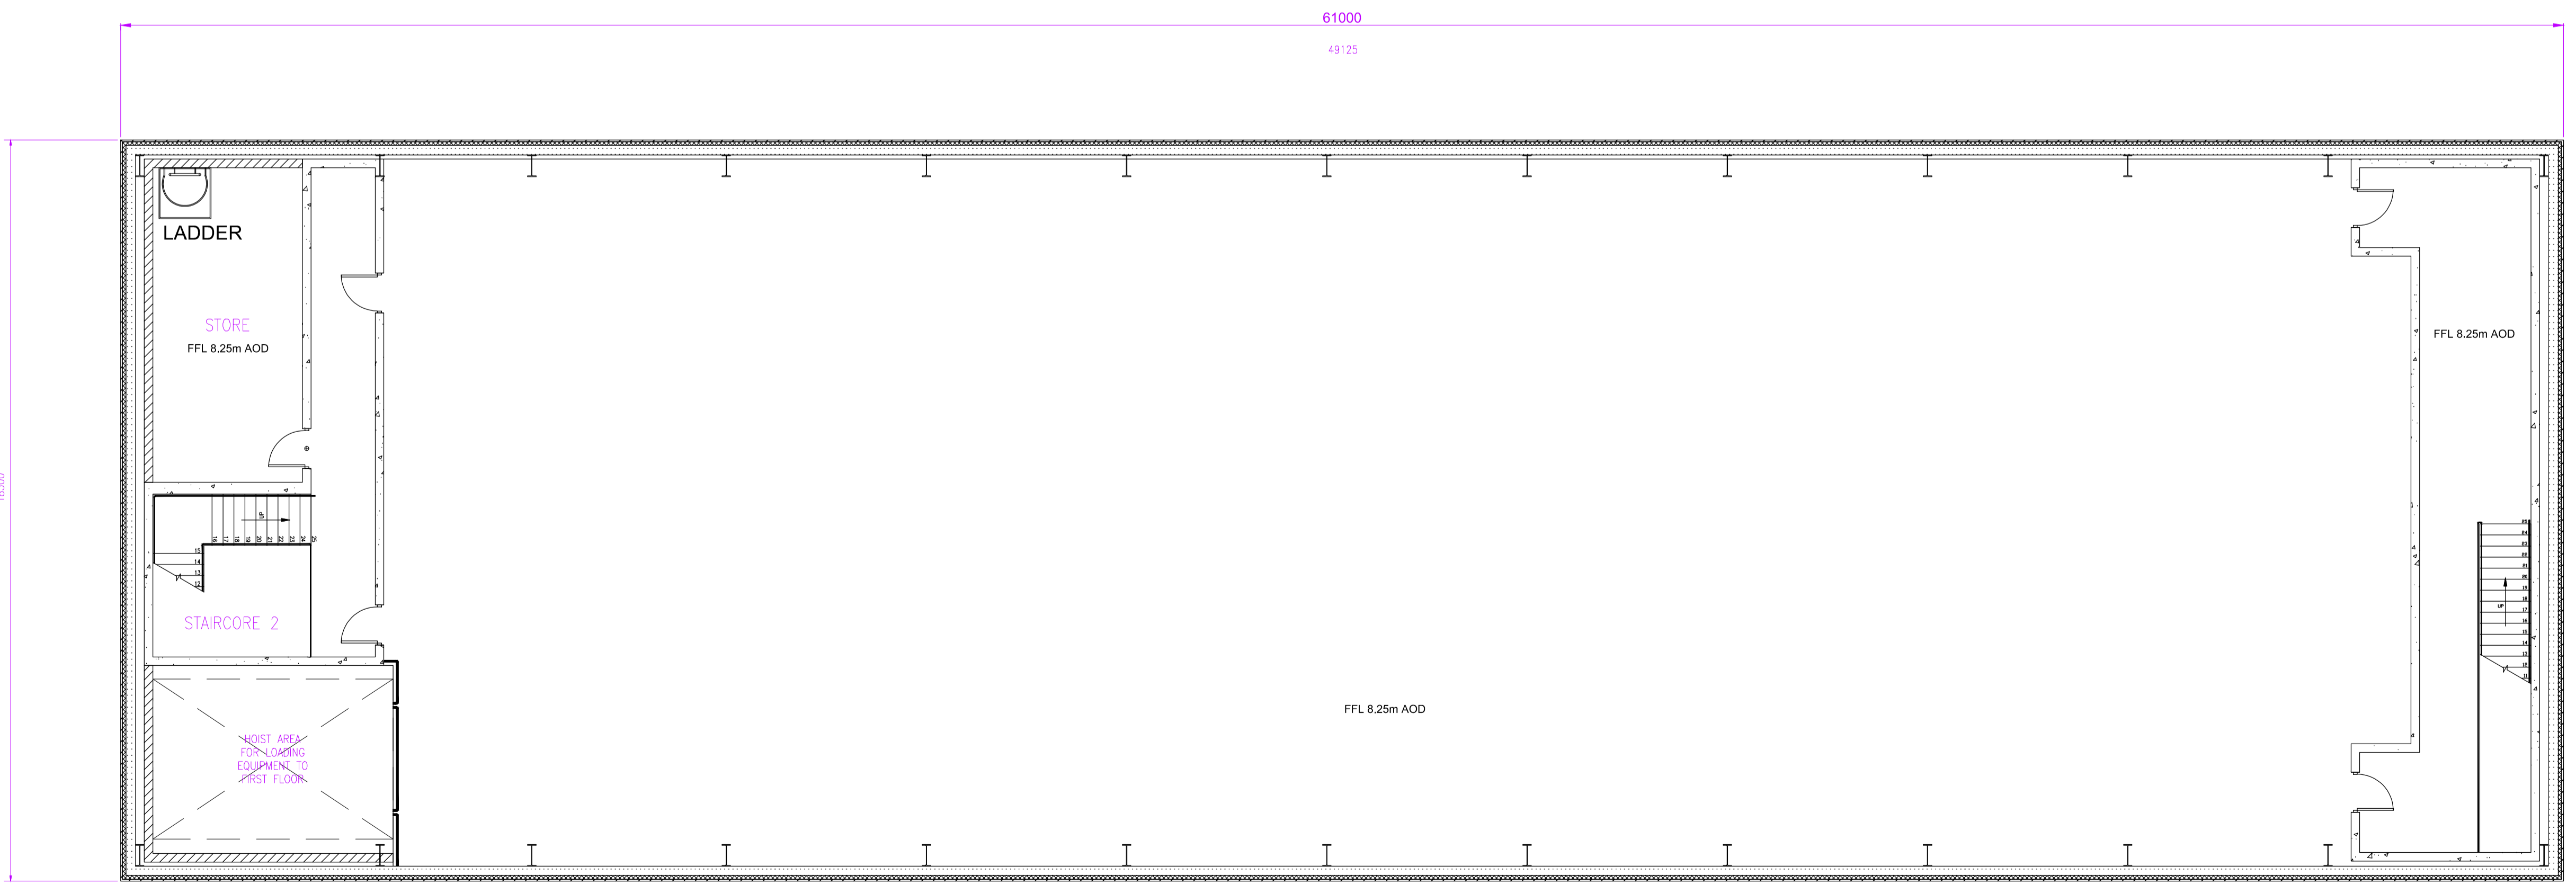

1st FLOOR LAYOUT

PL1	22.03.21	SB	SO'S	MW
Rev	Date	By	Chkd	Appd

ARUP

One Albert Quay
Cork, Ireland
Tel +353 (0)21 422 3200
www.arup.com

Client
Sure Partners Limited

Design Consultant
AECOM

Project Title
**Arklow Bank Wind Park
Phase 2
Onshore Grid Infrastructure**

Drawing Title
**Transmission GIS Building
GA**

Scale at A1
1:100

Role
Civil

Suitability
Planning

Arup Job No
271715-00

Name
ONS-BD-103

Rev
PL1