


Republic of Ireland, Ordnance Survey Ireland - © Copyright Ordnance Survey Ireland/Government of Ireland 2020 EN0085416

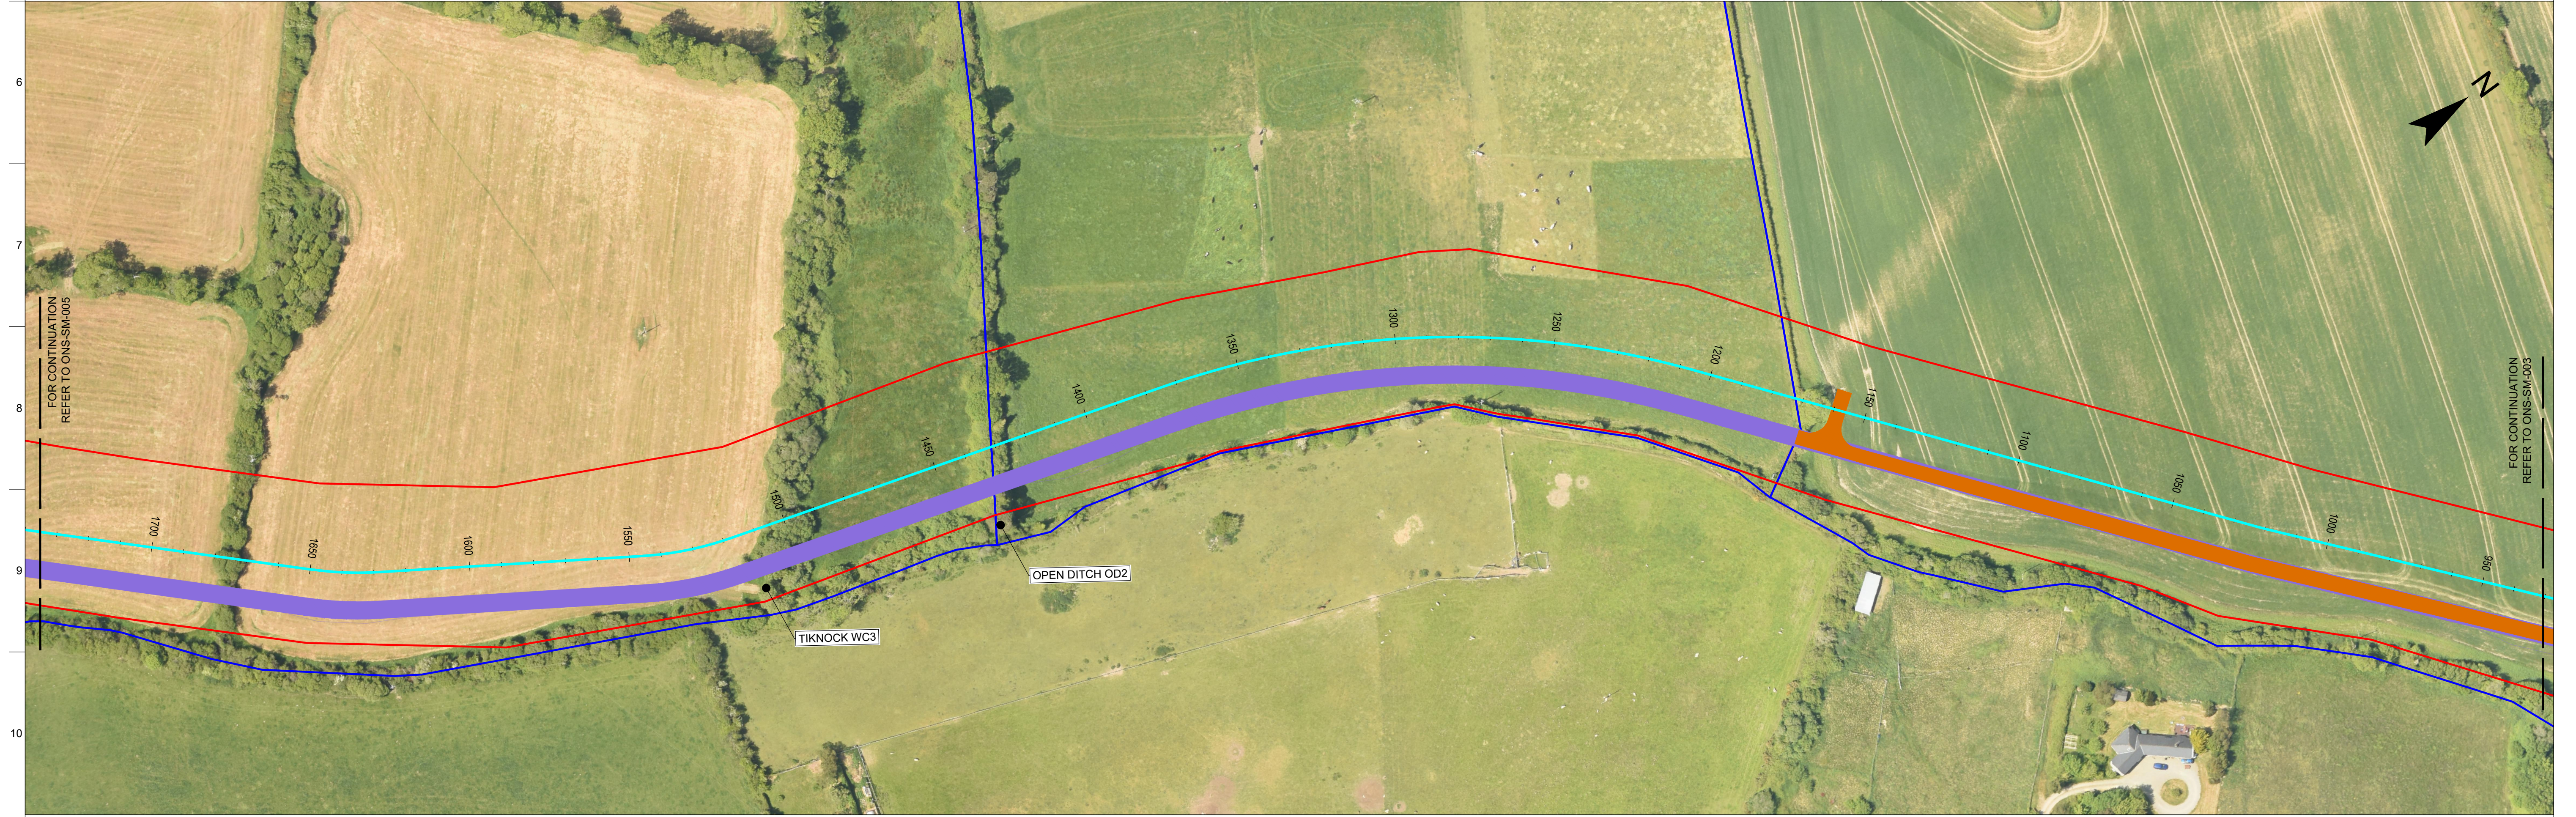

**LEGEND**

- PROPOSED CABLE ROUTE
- PROPOSED RED LINE BOUNDARY
- FOLIO BOUNDARY - LANDHOLDING UNDER CONTROL OF THE LANDOWNER OF THE PROPOSED CABLE ROUTE
- EXISTING WAYLEAVE
- PERMANENT ACCESS ROAD
- TEMPORARY ACCESS & HAUL ROAD

Rev	Date	By	Chkd	Appd
PL1	22.03.21	SB	SOS	MW

**ARUP**  
 One Albert Quay  
 Cork, Ireland  
 Tel +353 (0)21 422 3200  
 www.arup.com

Client  
**Sure Partners Limited**  
 Design Consultant  
**AECOM**

Project Title  
**Arklow Bank Wind Park  
 Phase 2  
 Onshore Grid Infrastructure**

Drawing Title  
**Cable Route Map  
 Sheet 4 of 9**

Scale at A1 1:1000	
Role	Civil
Suitability	Planning
Arup Job No	Rev
<b>271715</b>	<b>PL1</b>
Name	
<b>ONS-SM-004</b>	