


Republic of Ireland, Ordnance Survey Ireland - © Copyright
Ordnance Survey Ireland/Government of Ireland 2020 EN0085416

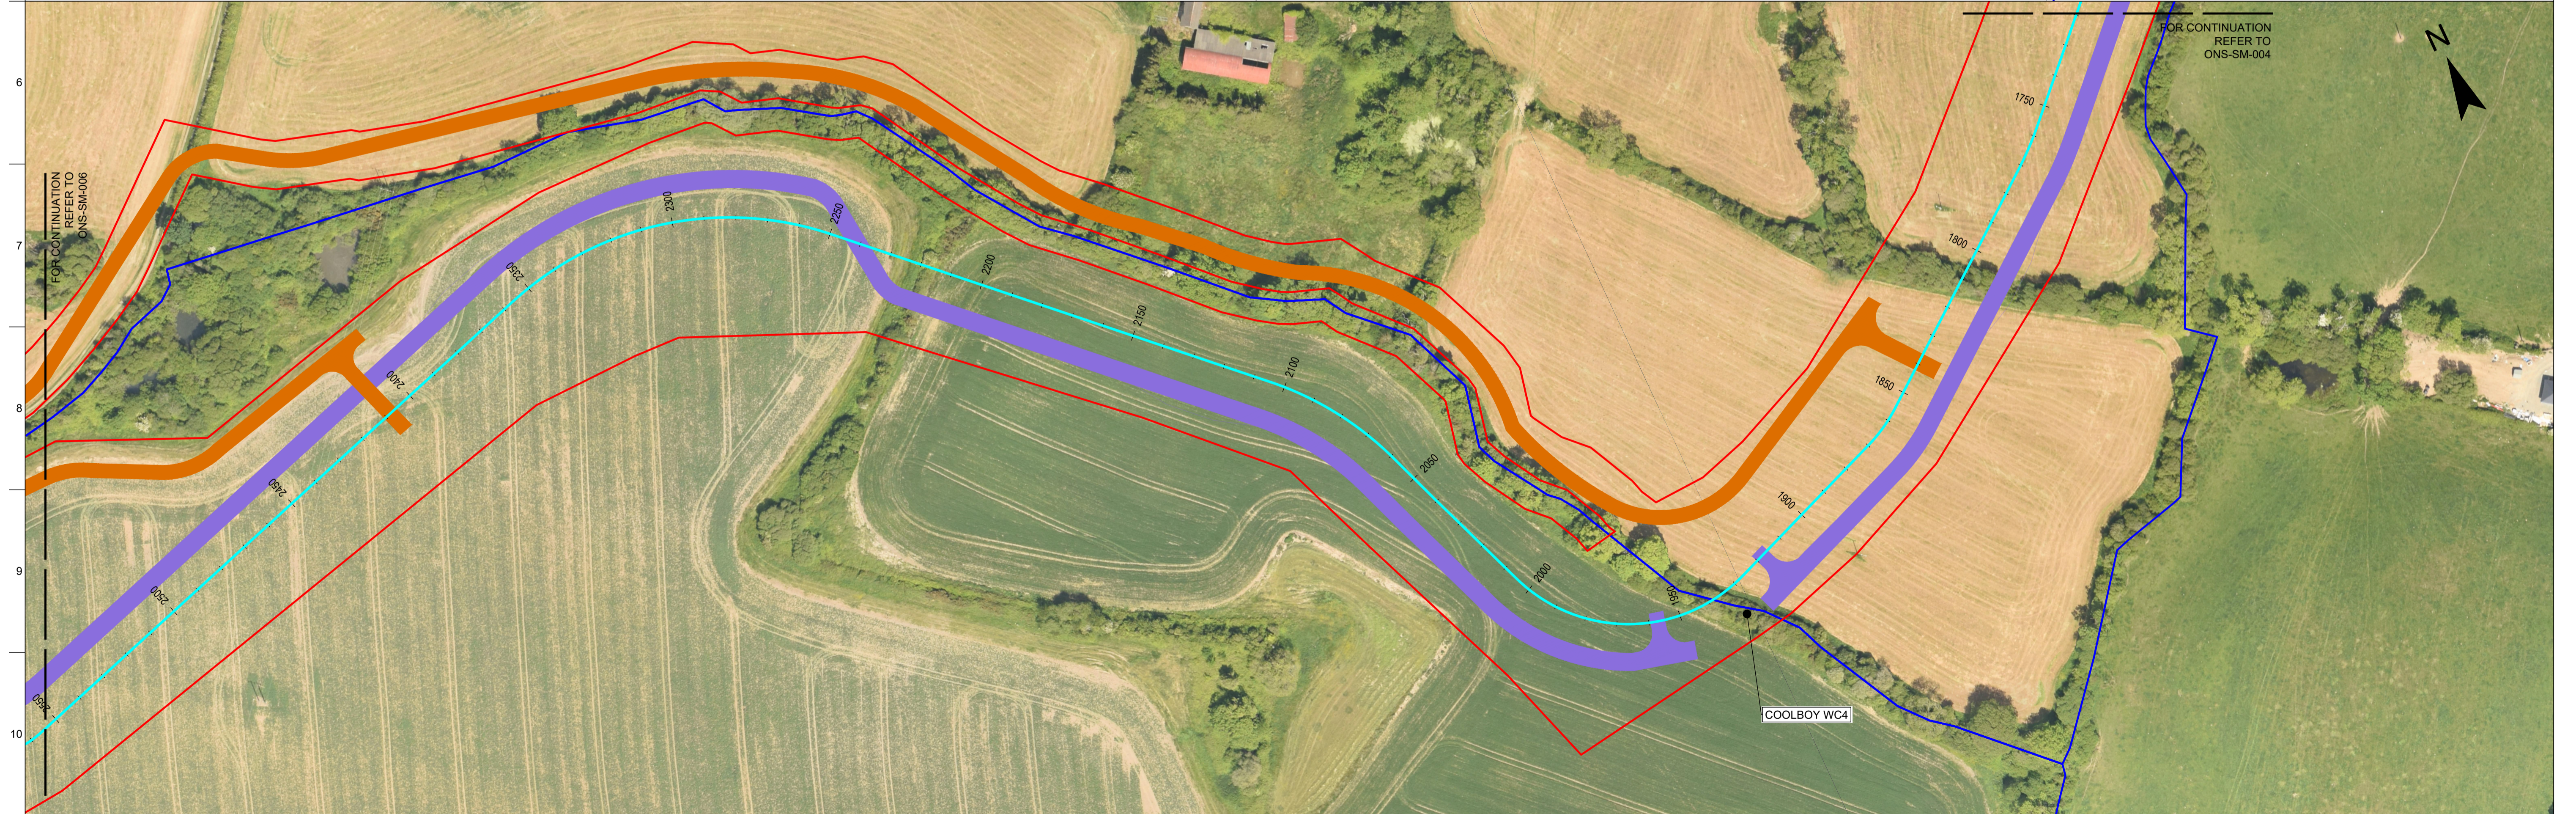

LEGEND

- PROPOSED CABLE ROUTE
- PROPOSED RED LINE BOUNDARY
- FOLIO BOUNDARY - LANDHOLDING UNDER CONTROL OF THE LANDOWNER OF THE PROPOSED CABLE ROUTE
- EXISTING WAYLEAVE
- PERMANENT ACCESS ROAD
- TEMPORARY ACCESS & HAUL ROAD

Rev	Date	By	Chkd	Appd
PL1	22.03.21	SB	SOS	MW

ARUP
One Albert Quay
Cork, Ireland
Tel: +353 (0)21 422 3200
www.arup.com

Client
Sure Partners Limited
Design Consultant
AECOM

Project Title
**Arklow Bank Wind Park
Phase 2
Onshore Grid Infrastructure**

Drawing Title
**Cable Route Map
Sheet 5 of 9**

Scale at A1 1:1000	
Role	Civil
Suitability	Planning
Arup Job No	Rev
271715	PL1
Name	
ONS-SM-005	