


SECTION A-A

FOR CONTINUATION  
SEE ONS-SS-10b

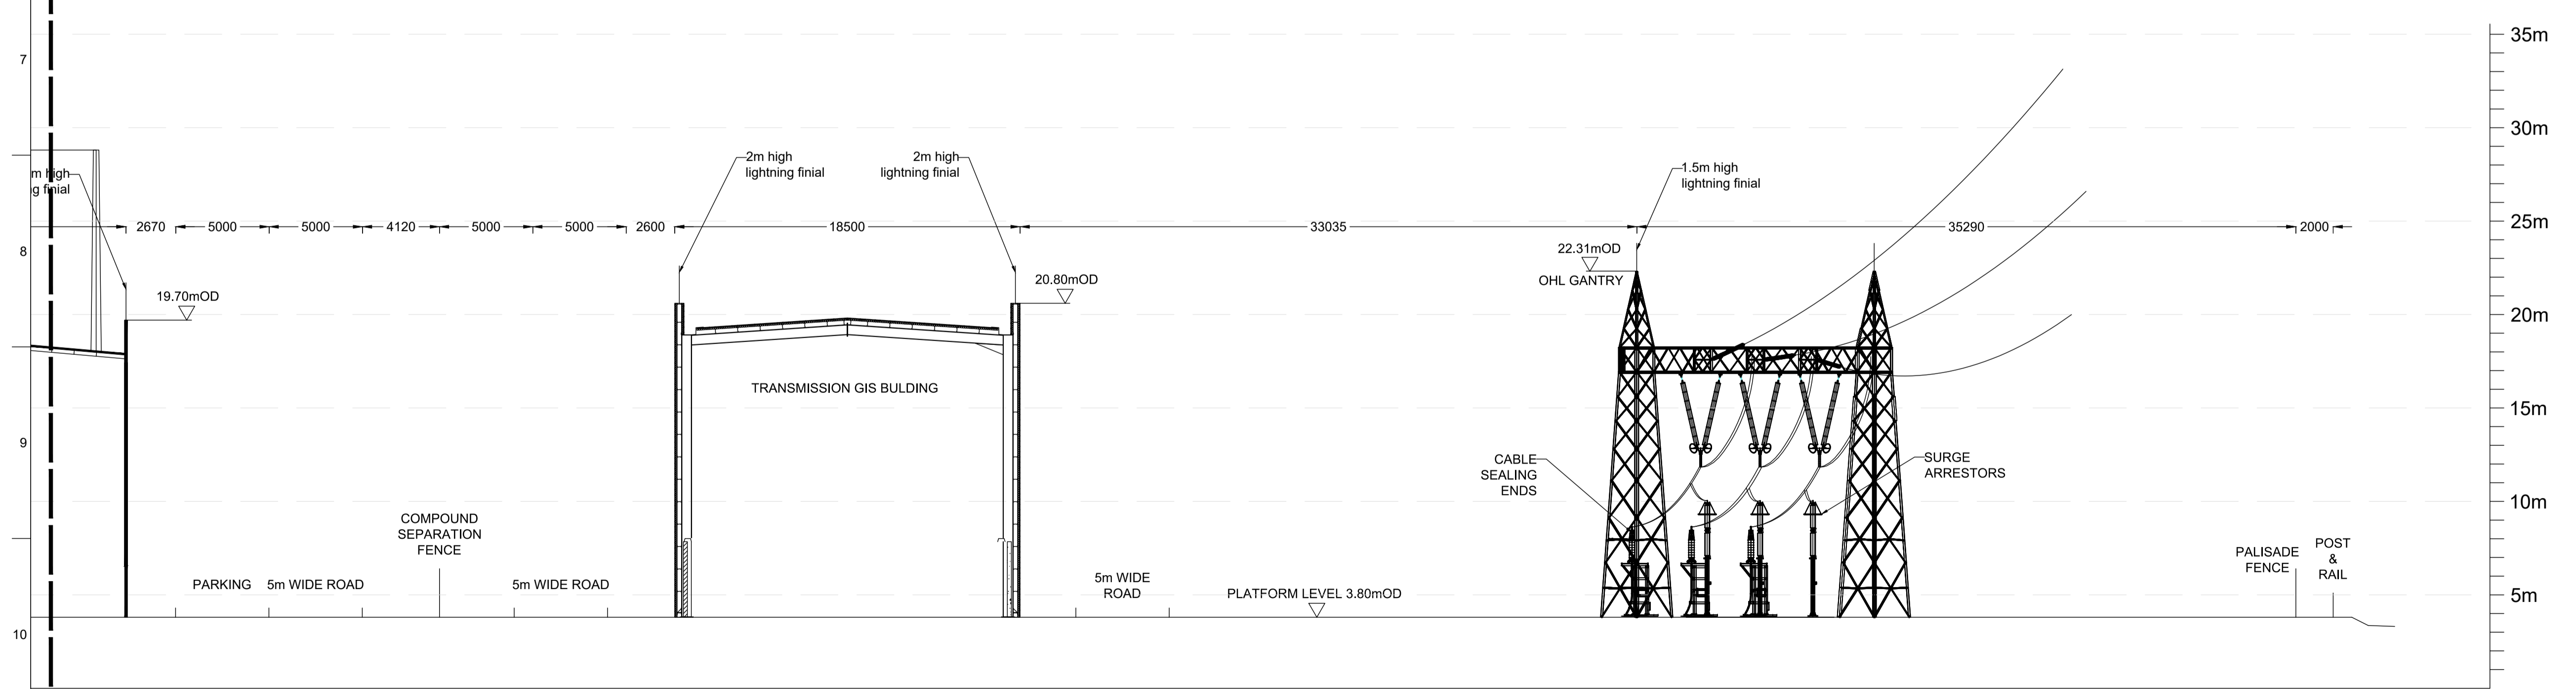

SECTION B-B

PL1	22.03.21	SB	SO'S	MW
Rev	Date	By	Chkd	Appd

**ARUP**

One Albert Quay  
Cork, Ireland  
Tel +353 (0)21 422 3200  
www.arup.com

Client  
Sure Partners Limited

Design Consultant  
**AECOM**

Project Title  
Arklow Bank Wind Park  
Phase 2  
Onshore Grid Infrastructure

Drawing Title  
Substation Site Cross Sections  
Sheet 3 of 9

Scale at A1  
1:200

Role  
Civil

Suitability  
Planning

Arup Job No  
271715-00

Rev  
PL1

Name  
ONS-SS-010c