


Republic of Ireland, Ordnance Survey Ireland - © Copyright
Ordnance Survey Ireland/Government of Ireland 2020 EN0085416

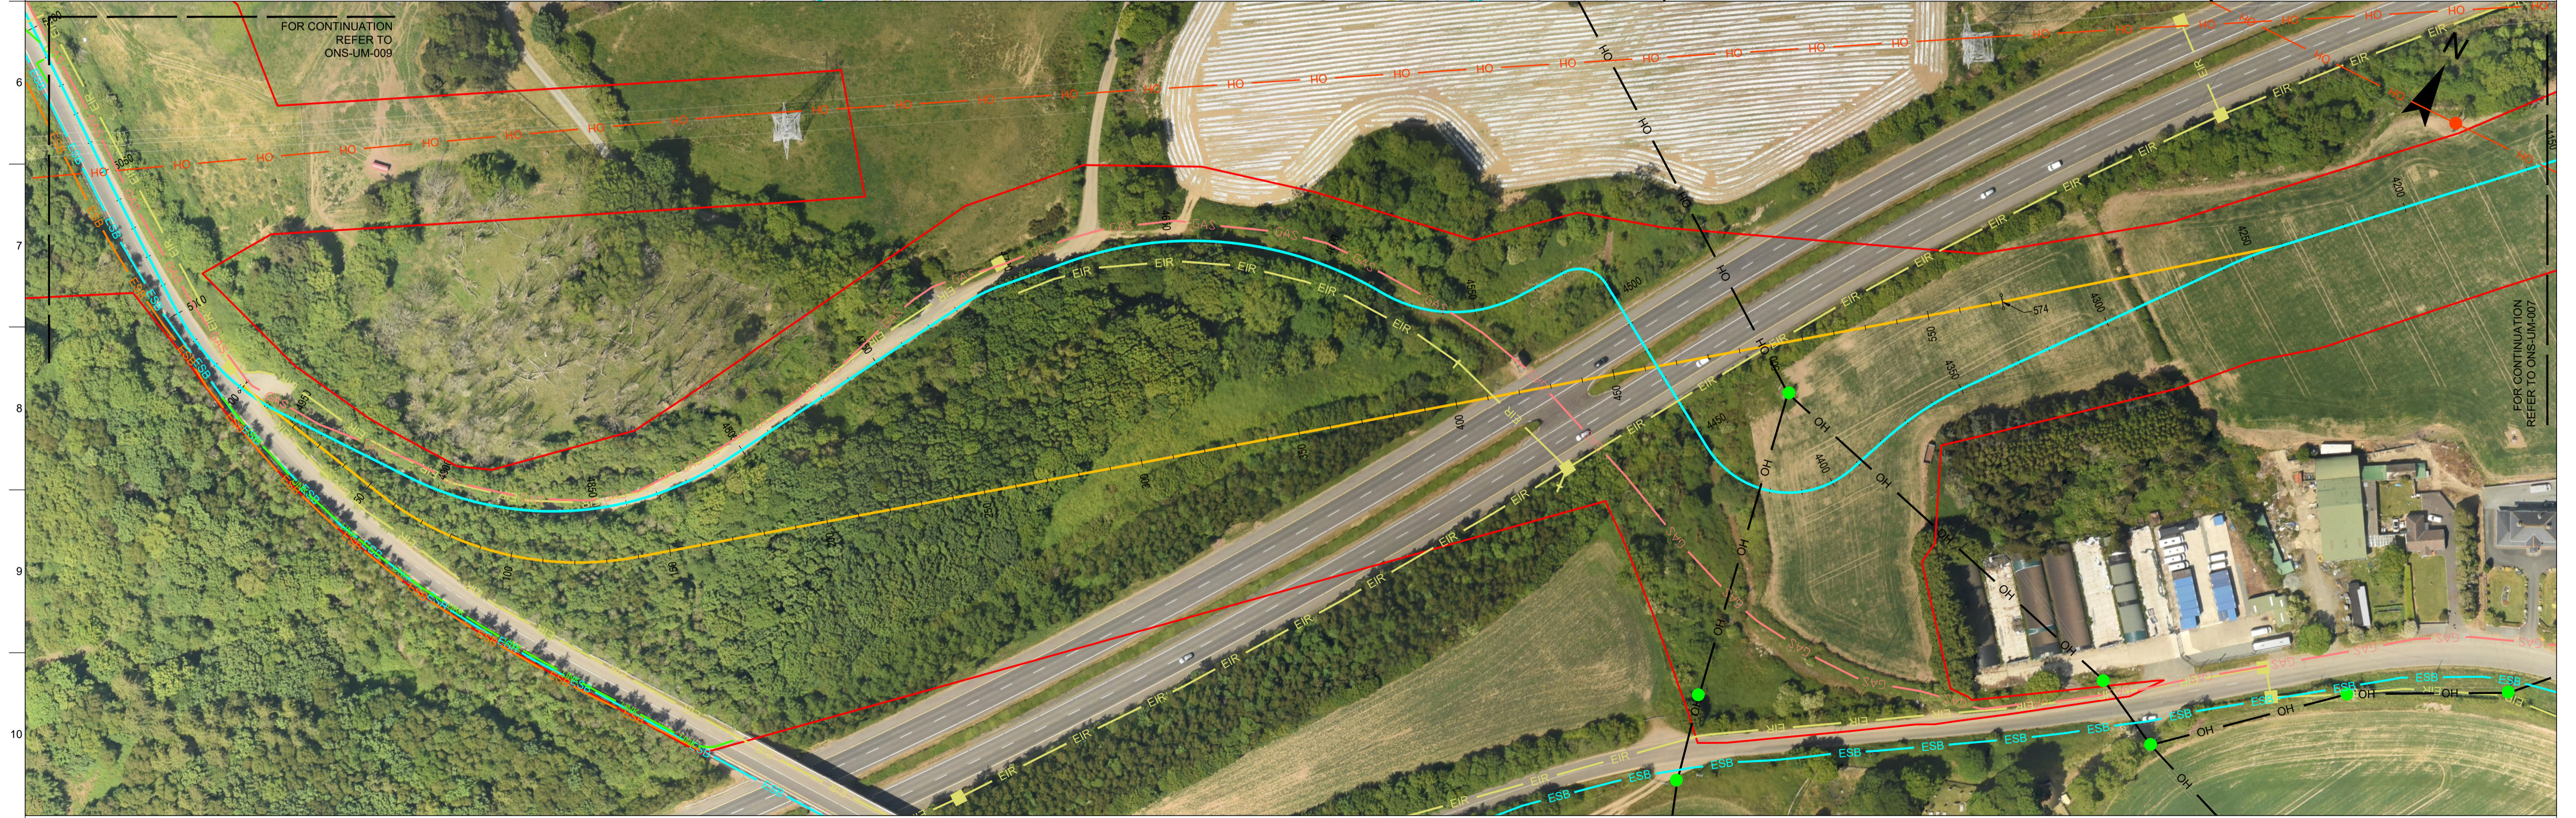

LEGEND		EXISTING ESB APPARATUS		EXISTING EIR APPARATUS	
PROPOSED CABLE ROUTE		MV (10KV/20KV) OVERHEAD		OVERHEAD ROUTE	
PROPOSED M11 HDD		LV (400V/230V) OVERHEAD		UNDERGROUND ROUTE	
CROSSING OPTION		MV/LV(10KV/20KV/400V/230V) UNDERGROUND		POLE	
PROPOSED RED LINE		38KV & HIGHER OVERHEAD		CHAMBER	
BOUNDARY		38KV & HIGHER UNDERGROUND		CABINET TE FIBRE	
EXISTING IRISH WATER APPARATUS		POLE		EXISTING GAS APPARATUS	
WATERMAIN				HIGH PRESSURE PIPE	
GRAVITY SEWER				UNKNOWN SERVICES	
GRAVITY SEWER MANHOLE					

Rev	Date	By	Chkd	Appd
PL1	22.03.21	SB	SOS	MW

ARUP
One Albert Quay
Cork, Ireland
Tel +353 (0)21 422 3200
www.arup.com

Client
Sure Partners Limited
Design Consultant
AECOM

Project Title
**Arklow Bank Wind Park
Phase 2
Onshore Grid Infrastructure**

Drawing Title
**Existing Utilities Map
Sheet 8 of 12**

Scale at A1	1:1000
Role	Civil
Suitability	Planning
Arup Job No	271715
Name	PL1
ONS-UM-008	