


**LEGEND**

- GREEN ROOF SPACE
- APPLICATION SITE BOUNDARY (RED LINE)

REFER TO LANDSCAPE ARCHITECTS DRAWING FOR FURTHER DETAILS OF HARD AND SOFT LANDSCAPING AND BOUNDARY FINISHES

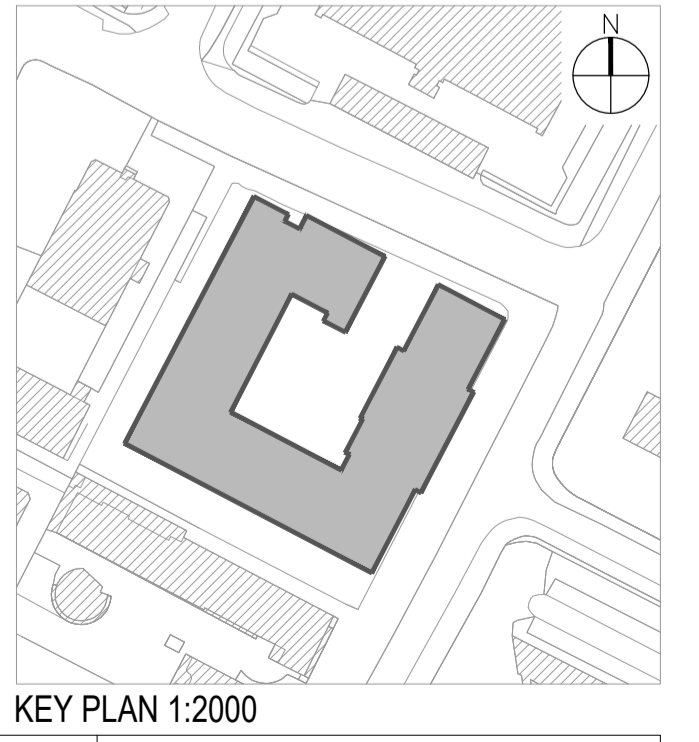

**Notes**

- Copyright Reserved
- Work to ignore dimensions only. Do not scale drawing
- The contractor is responsible for checking all levels and dimensions on site and shall refer all discrepancies to the Architect
- Where appropriate, for details of r.c. structure, or mechanical and electrical details, see Engineers drawings
- Proprietary items shall be fixed in strict accordance with manufacturers instructions.
- Sizes of proprietary items shall be checked with manufacturer.
- The contractor shall be responsible for the coordination of structure, finishes and services.

Issue Status	
Progress	
Planning Application	■
Fire Cert	
Disability Cert	
Tender	
Construction	
As Built	
Information Only	

No.	Date	Revision	Initials
PL1	JULY 2020	PLANNING APPLICATION ISSUE	FF
PL2	JAN 2021	PLANNING APPLICATION ISSUE	PC

Project	<b>Carmanhall Road SHD</b>		
Drawing Title	Site Layout Plan - Masterplan		
Drawing No	6246-003		
Scale	1:500@A1	Rev	PL2
Drawn	FF	Date	15/06/20

<p><b>6-7 HARDCOURT TERRACE, DUBLIN 2, IRELAND</b>          t +353-1-678 2400 f +353-1-678 7396          www.bkd.ie</p>	
<p><b>bkdarchitects</b>          BURKE-KENNEDY DOYLE</p>	