


SEVENTH FLOOR
FINISHED FLOOR LEVEL - 108.875
SLAB LEVEL - 108.855
CEILING LEVEL - 111.510



- LEGEND**
- RESIDENTS AMENITIES
 - RESIDENTS AMENITIES (SPECIFIED HOURS FOR USE BY LOCAL COMMUNITY)
 - SHARED AMENITIES (FOR USE BY RESIDENTS AND LOCAL COMMUNITY)
 - STUDIO
 - 1 BED APARTMENT - 2 PERSON
 - 2 BED APARTMENT - 3 PERSON
 - 2 BED APARTMENT - 4 PERSON
 - 3 BED APARTMENT - 5 PERSON
 - SHARED RESIDENTIAL AMENITY ENTRANCES
 - RESIDENTIAL ENTRANCES
 - APPLICATION SITE BOUNDARY (RED LINE)

REFER TO LANDSCAPE ARCHITECTS DRAWING FOR FURTHER DETAILS OF HARD AND SOFT LANDSCAPING AND BOUNDARY FINISHES

FLOOR	STUDIO	1 BED 2 P	2 BED 3P	2 BED 4P	3 BED 5P	TOTAL
1	3	36	-	11	-	46
2	2	33	-	10	-	47
3	2	33	-	10	-	47
4	2	27	2	12	-	45
5	2	27	2	12	-	45
6	3	28	-	10	-	41
7	11	21	2	7	-	41
8	8	16	-	4	-	28
9	2	15	-	3	-	20
10	2	15	-	3	-	20
11	-	7	-	1	-	8
12	-	7	-	1	-	8
13	-	7	-	1	-	8
14	-	7	-	1	-	8
15	3	4	1	-	-	8
16	1	6	1	-	-	8
TOTAL	41	285	10	84	8	428

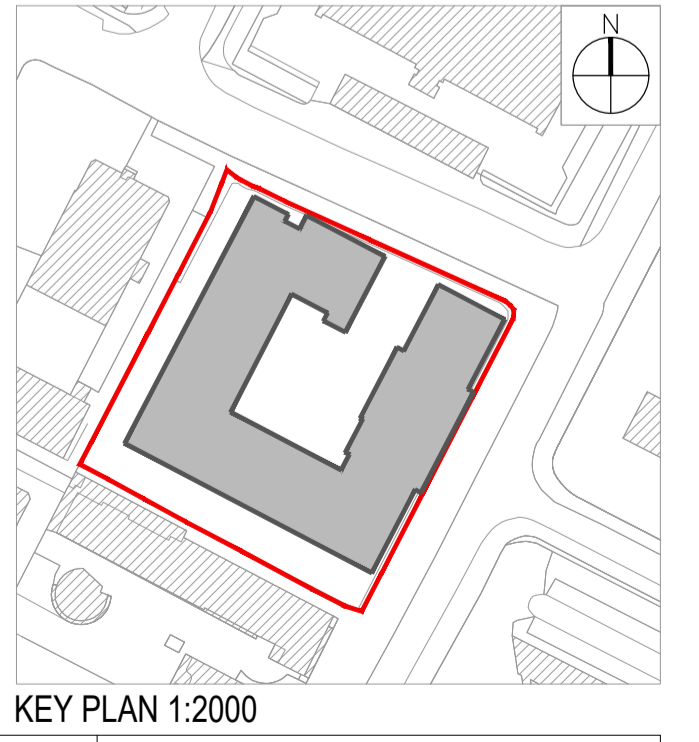

Notes

- Copyright Reserved
- Work to figure dimensions only. Do not scale drawing
- The contractor is responsible for checking all levels and dimensions on site and shall refer all discrepancies to the Architect
- Where appropriate, for details of r.c. structure, or mechanical and electrical details, see Engineers drawings
- Proprietary items shall be fixed in strict accordance with manufacturers instructions.
- Sizes of proprietary items shall be checked with manufacturer.
- The contractor shall be responsible for the coordination of structure, finishes and services.

Issue Status	FF	ML
Progress		
Planning Application		
Fire Cert		
Disability Cert		
Tender		
Construction		
As Built		
Information Only		

No.	Date	Revision	FF	ML
PL1	JUNE 2020	PLANNING APPLICATION ISSUE		
PL2	JAN 2021	PLANNING APPLICATION ISSUE		

Project	Carmenah Road SHD Atlas GP Ltd.
Drawing Title	Proposed Seventh Floor Plan
Drawing No	6246-109
Scale	1:200@A1
Rev	PL2
Drawn	ML
Date	05/03/20

6-F HARICOURT TERRACE, DUBLIN 2, IRELAND
T: +353 1 618 2400 F: +353 1 676 7396
www.bkd.ie

bkd architects
BURKE-KENNEDY DOYLE