


TENTH FLOOR
FINISHED FLOOR LEVEL - 118.550
SLAB LEVEL - 118.530
CEILING LEVEL - 121.185



- LEGEND**
- RESIDENTS AMENITIES
 - RESIDENTS AMENITIES (SPECIFIED HOURS FOR USE BY LOCAL COMMUNITY)
 - SHARED AMENITIES (FOR USE BY RESIDENTS AND LOCAL COMMUNITY)
 - STUDIO
 - 1 BED APARTMENT - 2 PERSON
 - 2 BED APARTMENT - 3 PERSON
 - 2 BED APARTMENT - 4 PERSON
 - 3 BED APARTMENT - 5 PERSON
 - SHARED RESIDENTIAL AMENITY ENTRANCES
 - RESIDENTIAL ENTRANCES
 - APPLICATION SITE BOUNDARY (RED LINE)
- REFER TO LANDSCAPE ARCHITECTS DRAWING FOR FURTHER DETAILS OF HARD AND SOFT LANDSCAPING AND BOUNDARY FINISHES

FLOOR	STUDIO	1 BED 2 P	2 BED 3P	2 BED 4P	3 BED 5P	TOTAL
1	3	36	-	11	-	46
2	2	33	-	10	-	47
3	2	33	-	10	-	47
4	2	27	2	12	-	45
5	2	27	2	12	-	45
6	3	28	-	10	-	41
7	11	21	2	7	-	41
8	8	16	-	4	-	28
9	2	15	-	3	-	20
10	2	15	-	3	-	20
11	-	7	-	1	-	8
12	-	7	-	1	-	8
13	-	7	1	-	-	8
14	-	7	1	-	-	8
15	3	4	1	-	-	8
16	1	6	1	-	-	8
TOTAL	41	285	10	84	8	428

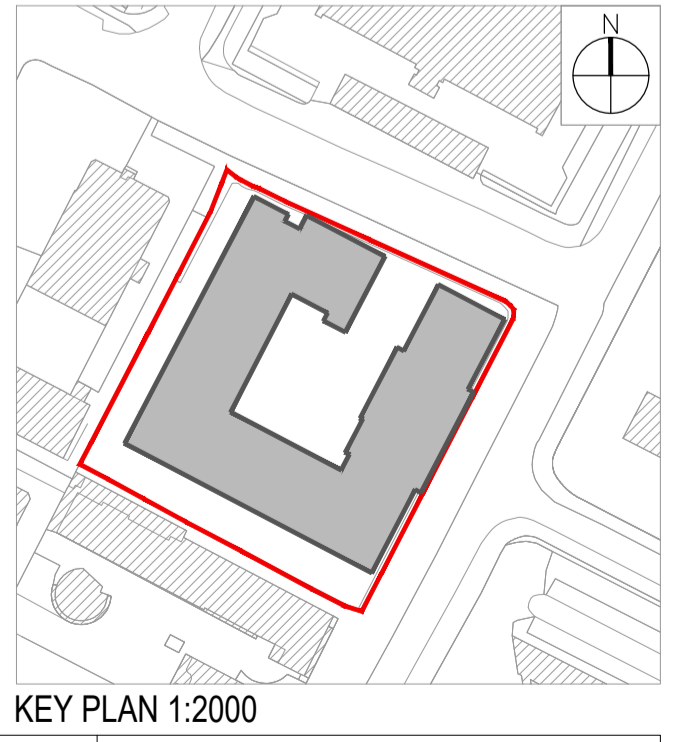

Notes

- Copyright Reserved
- Work to agreed dimensions only. Do not scale drawing
- The contractor is responsible for checking all levels and dimensions on site and shall refer all discrepancies to the Architect
- Where appropriate, for details of r.c. structure, or mechanical and electrical details, see Engineers drawings
- Proprietary items shall be fixed in strict accordance with manufacturers instructions.
- Sizes of proprietary items shall be checked with manufacturer.
- The contractor shall be responsible for the coordination of structure, finishes and services.

Issue Status

Progress	■
Planning Application	■
Fire Cert	■
Disability Cert	■
Tender	■
Construction	■
As Built	■
Information Only	■

Revisions

No.	Date	Revision	Initials
PL1	JUNE 2020	PLANNING APPLICATION ISSUE	FF
PL2	JAN 2021	PLANNING APPLICATION ISSUE	ML

Project
Carmanhall Road SHD
Atlas GP Ltd.

Drawing Title
Proposed Tenth Floor Plan

Drawing No
6246-112

Scale
1:200@A1

Rev
PL2

Drawn
ML

Date
05/03/20

Project
Carmanhall Road SHD
Atlas GP Ltd.

Drawing Title
Proposed Tenth Floor Plan

Drawing No
6246-112

Scale
1:200@A1

Rev
PL2

Drawn
ML

Date
05/03/20

6-F HARDCOURT TERRACE, DUBLIN 2, IRELAND
T: +353-1-618-2400 F: +353-1-676-7366
www.bkd.ie

bkdarchitects
BURKE-KENNEDY DOYLE