


TWELFTH FLOOR
 FINISHED FLOOR LEVEL - 125.00
 SLAB LEVEL - 124.980
 CEILING LEVEL - 127.635



- LEGEND**
- RESIDENTS AMENITIES
 - RESIDENTS AMENITIES (SPECIFIED HOURS FOR USE BY LOCAL COMMUNITY)
 - SHARED AMENITIES (FOR USE BY RESIDENTS AND LOCAL COMMUNITY)
 - STUDIO
 - 1 BED APARTMENT - 2 PERSON
 - 2 BED APARTMENT - 3 PERSON
 - 2 BED APARTMENT - 4 PERSON
 - 3 BED APARTMENT - 5 PERSON
 - SHARED RESIDENTIAL AMENITY ENTRANCES
 - RESIDENTIAL ENTRANCES
 - APPLICATION SITE BOUNDARY (RED LINE)
- REFER TO LANDSCAPE ARCHITECTS DRAWING FOR FURTHER DETAILS OF HARD AND SOFT LANDSCAPING AND BOUNDARY FINISHES

| FLOOR | STUDIO | 1 BED | 2 P | 2 BED 3P | 2 BED 4P | 3 BED 5P | TOTAL |
|--------------|-----------|------------|-----------|-----------|----------|----------|------------|
| 1 | 3 | 32 | - | 11 | - | - | 46 |
| 2 | 2 | 33 | - | 10 | - | - | 45 |
| 3 | 2 | 33 | - | 10 | - | - | 45 |
| 4 | 2 | 27 | 2 | 12 | - | - | 43 |
| 5 | 2 | 27 | 2 | 12 | - | - | 43 |
| 6 | 3 | 28 | - | 10 | - | - | 41 |
| 7 | 11 | 21 | 2 | 7 | - | - | 41 |
| 8 | 8 | 16 | - | 4 | - | - | 28 |
| 9 | 2 | 15 | - | 3 | - | - | 20 |
| 10 | 2 | 15 | - | 3 | - | - | 20 |
| 11 | - | 7 | - | 1 | - | - | 8 |
| 12 | - | 7 | - | 1 | - | - | 8 |
| 13 | - | 7 | 1 | - | - | - | 8 |
| 14 | - | 7 | 1 | - | - | - | 8 |
| 15 | 3 | 4 | 1 | - | - | - | 8 |
| 16 | 1 | 6 | 1 | - | - | - | 8 |
| TOTAL | 41 | 285 | 10 | 84 | 8 | - | 428 |

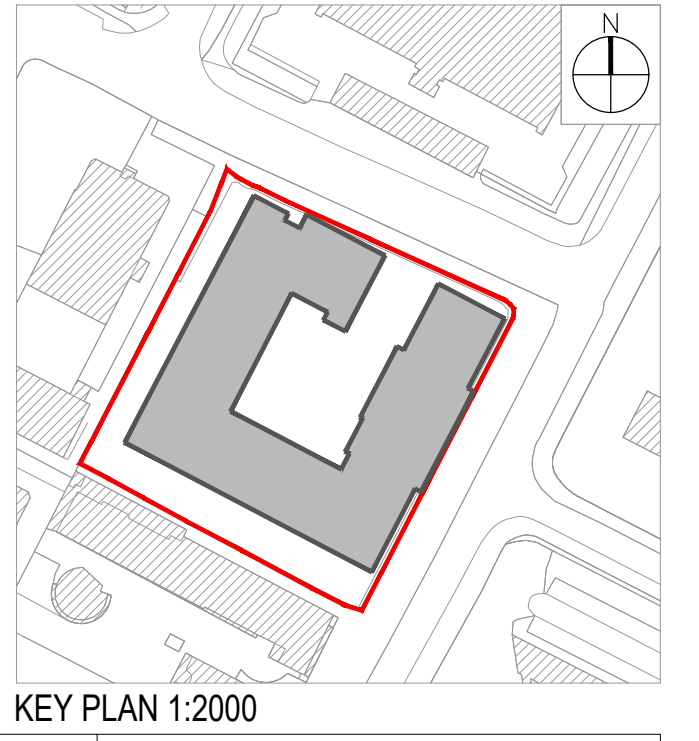

Notes

- Copyright Reserved
- Work to figure dimensions only. Do not scale drawing
- The contractor is responsible for checking all levels and dimensions on site and shall refer all discrepancies to the Architect
- Where appropriate, for details of r.c. structure, or mechanical and electrical details, see Engineers drawings
- Proprietary items shall be fixed in strict accordance with manufacturers instructions.
- Sizes of proprietary items shall be checked with manufacturer.
- The contractor shall be responsible for the coordination of structure, finishes and services.

| Issue Status | Progress | Planning Application | Fire Cert | Disability Cert | Tender | Construction | As Built | Information Only |
|--------------|----------|----------------------|-----------|-----------------|--------|--------------|----------|------------------|
| | | | | | | | | |

| No. | Date | Revision | Initials |
|-----|-----------|----------------------------|----------|
| PL1 | JUNE 2020 | PLANNING APPLICATION ISSUE | FF |
| PL2 | JAN 2021 | PLANNING APPLICATION ISSUE | ML |

| | | | |
|---------------|-----------------------------------|------|----------|
| Project | Carmanhall Road SHD Atlas GP Ltd. | | |
| Drawing Title | Proposed Twelfth Floor Plan | | |
| Drawing No | 6246-114 | | |
| Scale | 1:200@A1 | Rev | PL2 |
| Drawn | ML | Date | 05/03/20 |

6-7 HARDCOURT TERRACE, DUBLIN 2, IRELAND
 t +353-1-618 2400 f +353-1-676 7366
 www.bkd.ie

bkd architects
 BURKE-KENNEDY DOYLE