

NOTE
 ALL DIMENSIONS TO BE CHECKED ON SITE
 NO DIMENSIONS TO BE SCALED FROM THIS DRAWING
 THIS DRAWING IS TO BE READ IN CONJUNCTION WITH
 RELEVANT CONSULTANTS DRAWINGS
 NO PART OF THIS DOCUMENT MAY BE RE-PRODUCED OR
 TRANSMITTED IN ANY FORM OR STORED IN ANY RETRIEVAL
 SYSTEM OF ANY NATURE WITHOUT THE WRITTEN PERMISSION
 OF THE LANDSCAPE ARCHITECT AS COPYRIGHT HOLDER EXCEPT
 AS AGREED FOR USE ON THE PROJECT FOR WHICH THE
 DOCUMENT WAS ORIGINALLY ISSUED
 FOR DRAWING INDEX, GENERAL NOTES, AND HEALTH AND SAFETY REFER TO DWG
 L1-001

CLIENT:




ARCHITECTS:



LEGEND:

	Ownership/ Application Boundary		Steps
	Streetscape Planting		Ramp
	Lawn		Bike Stand
	Herbaceous Planting		Walls, Retaining Walls
	Evergreen Hedge		Handrailing, Railing
	Carriageway		Existing Tree to be retained
	P1- High Quality Street Footpath Paving		Proposed Tree
	P2- High Quality Courtyard Paving		Existing Tree to be removed
	P3- High Quality Private Terraces Paving		Adjacent Existing Tree
	Bike Path		Tactile Paving
	Gravel		Bench
	Soft Play		Bin
9.88	Spot Hights		

NOTE: ANY PUBLIC REALM IMPROVEMENTS SHOWN OUTSIDE OF THE APPLICATION BOUNDARY ARE SUBJECT TO A LETTER OF CONSENT FROM THE LOCAL AUTHORITY AT APPLICATION STAGE.

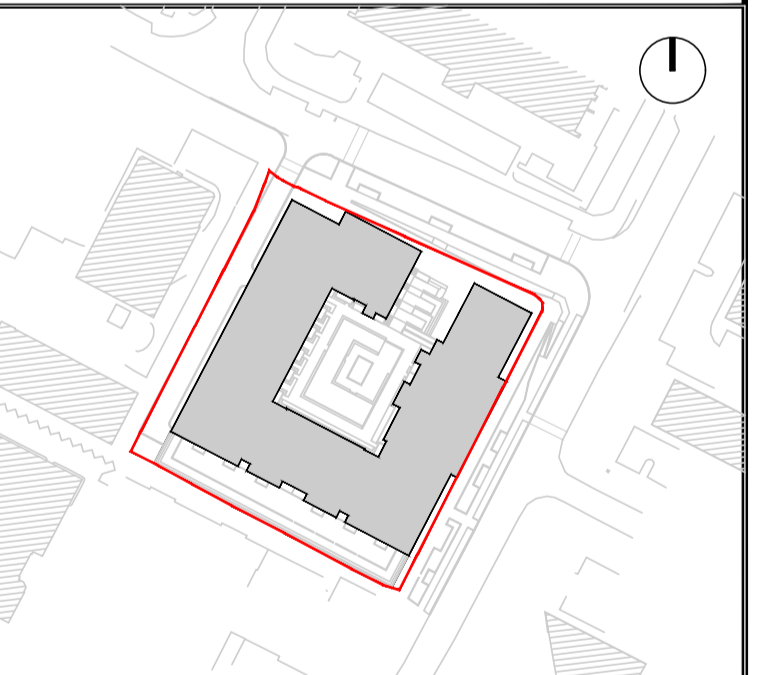

REFERENCE: THIS DRAWING IS NOT FOR CONSTRUCTION

REVISIONS:

Job No.	18A5A	Drawn By	RM / CF
Dwg No.	L1-102	Checked By	SR
Scale	1:250 @A1	Date	Apr 2021

JOB DESCRIPTION

Site	Former Avid Technology International Site, Carmanhall Road, Sandyford Industrial Estate, Dublin 18
Project	Carmanhall Road
Title	LANDSCAPE PLAN 9th FLOOR ROOF TERRACE PLAN 3 of 3

