




Vestas V117

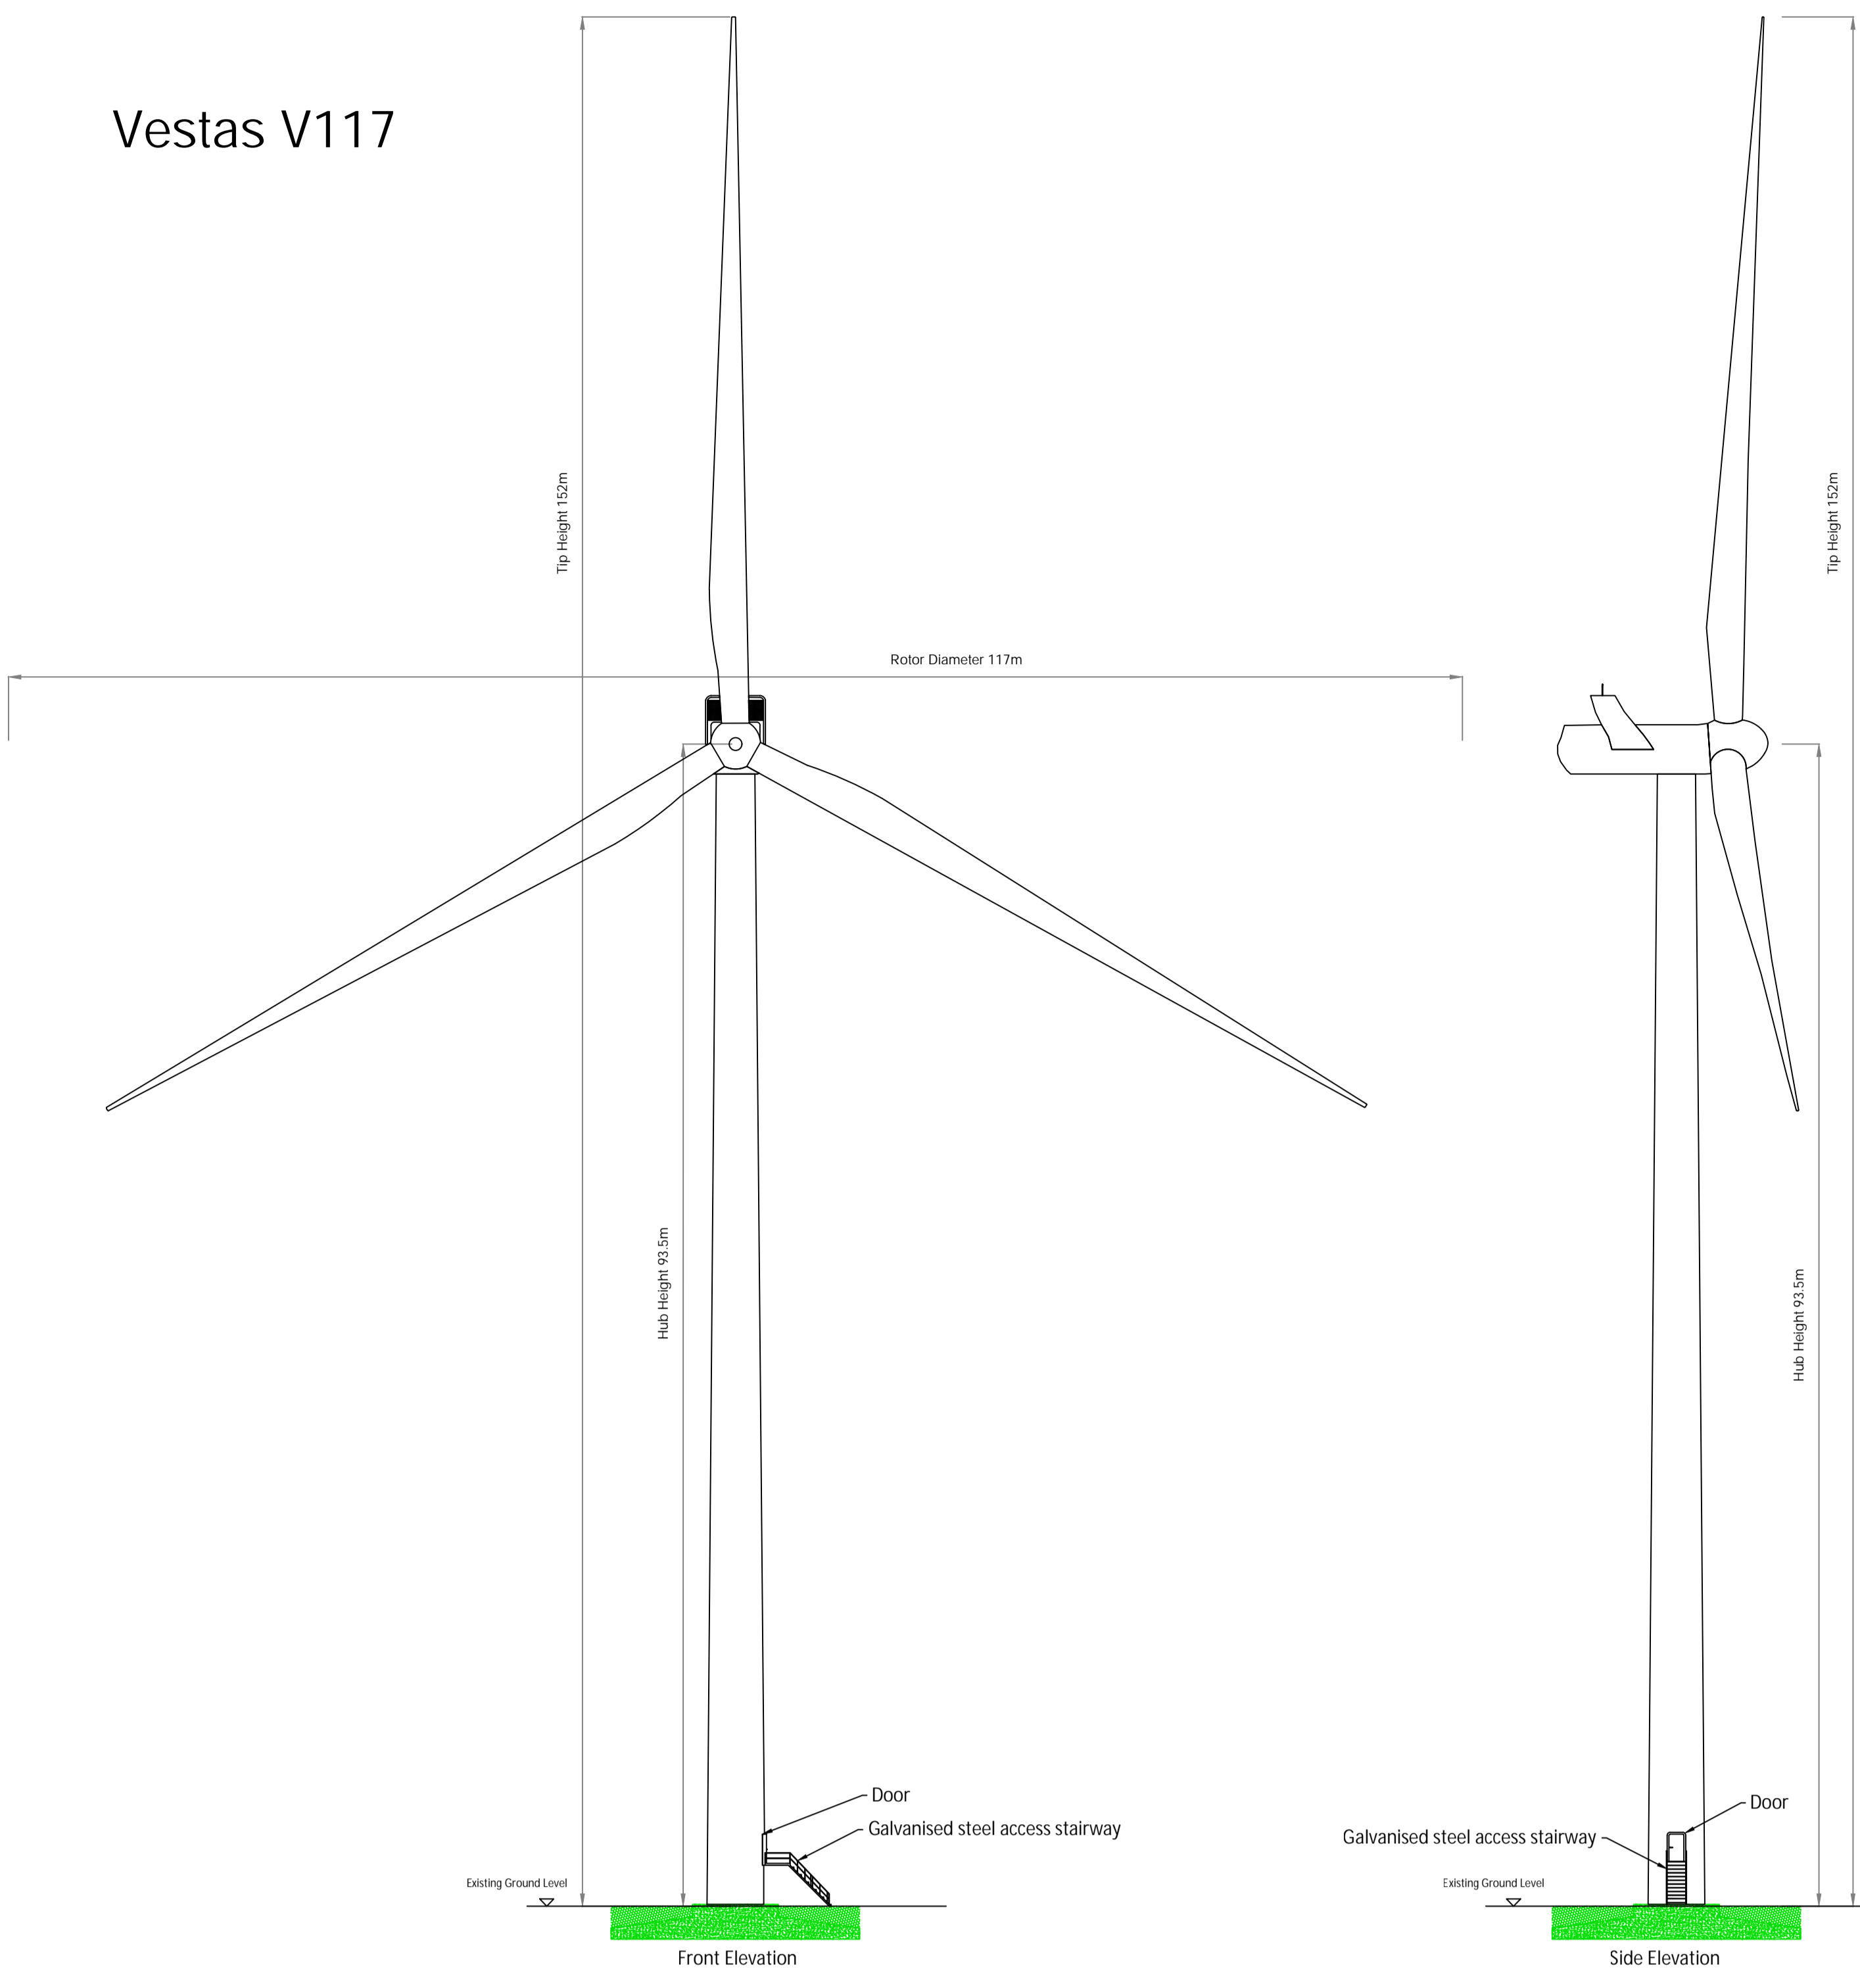


Nordex N117

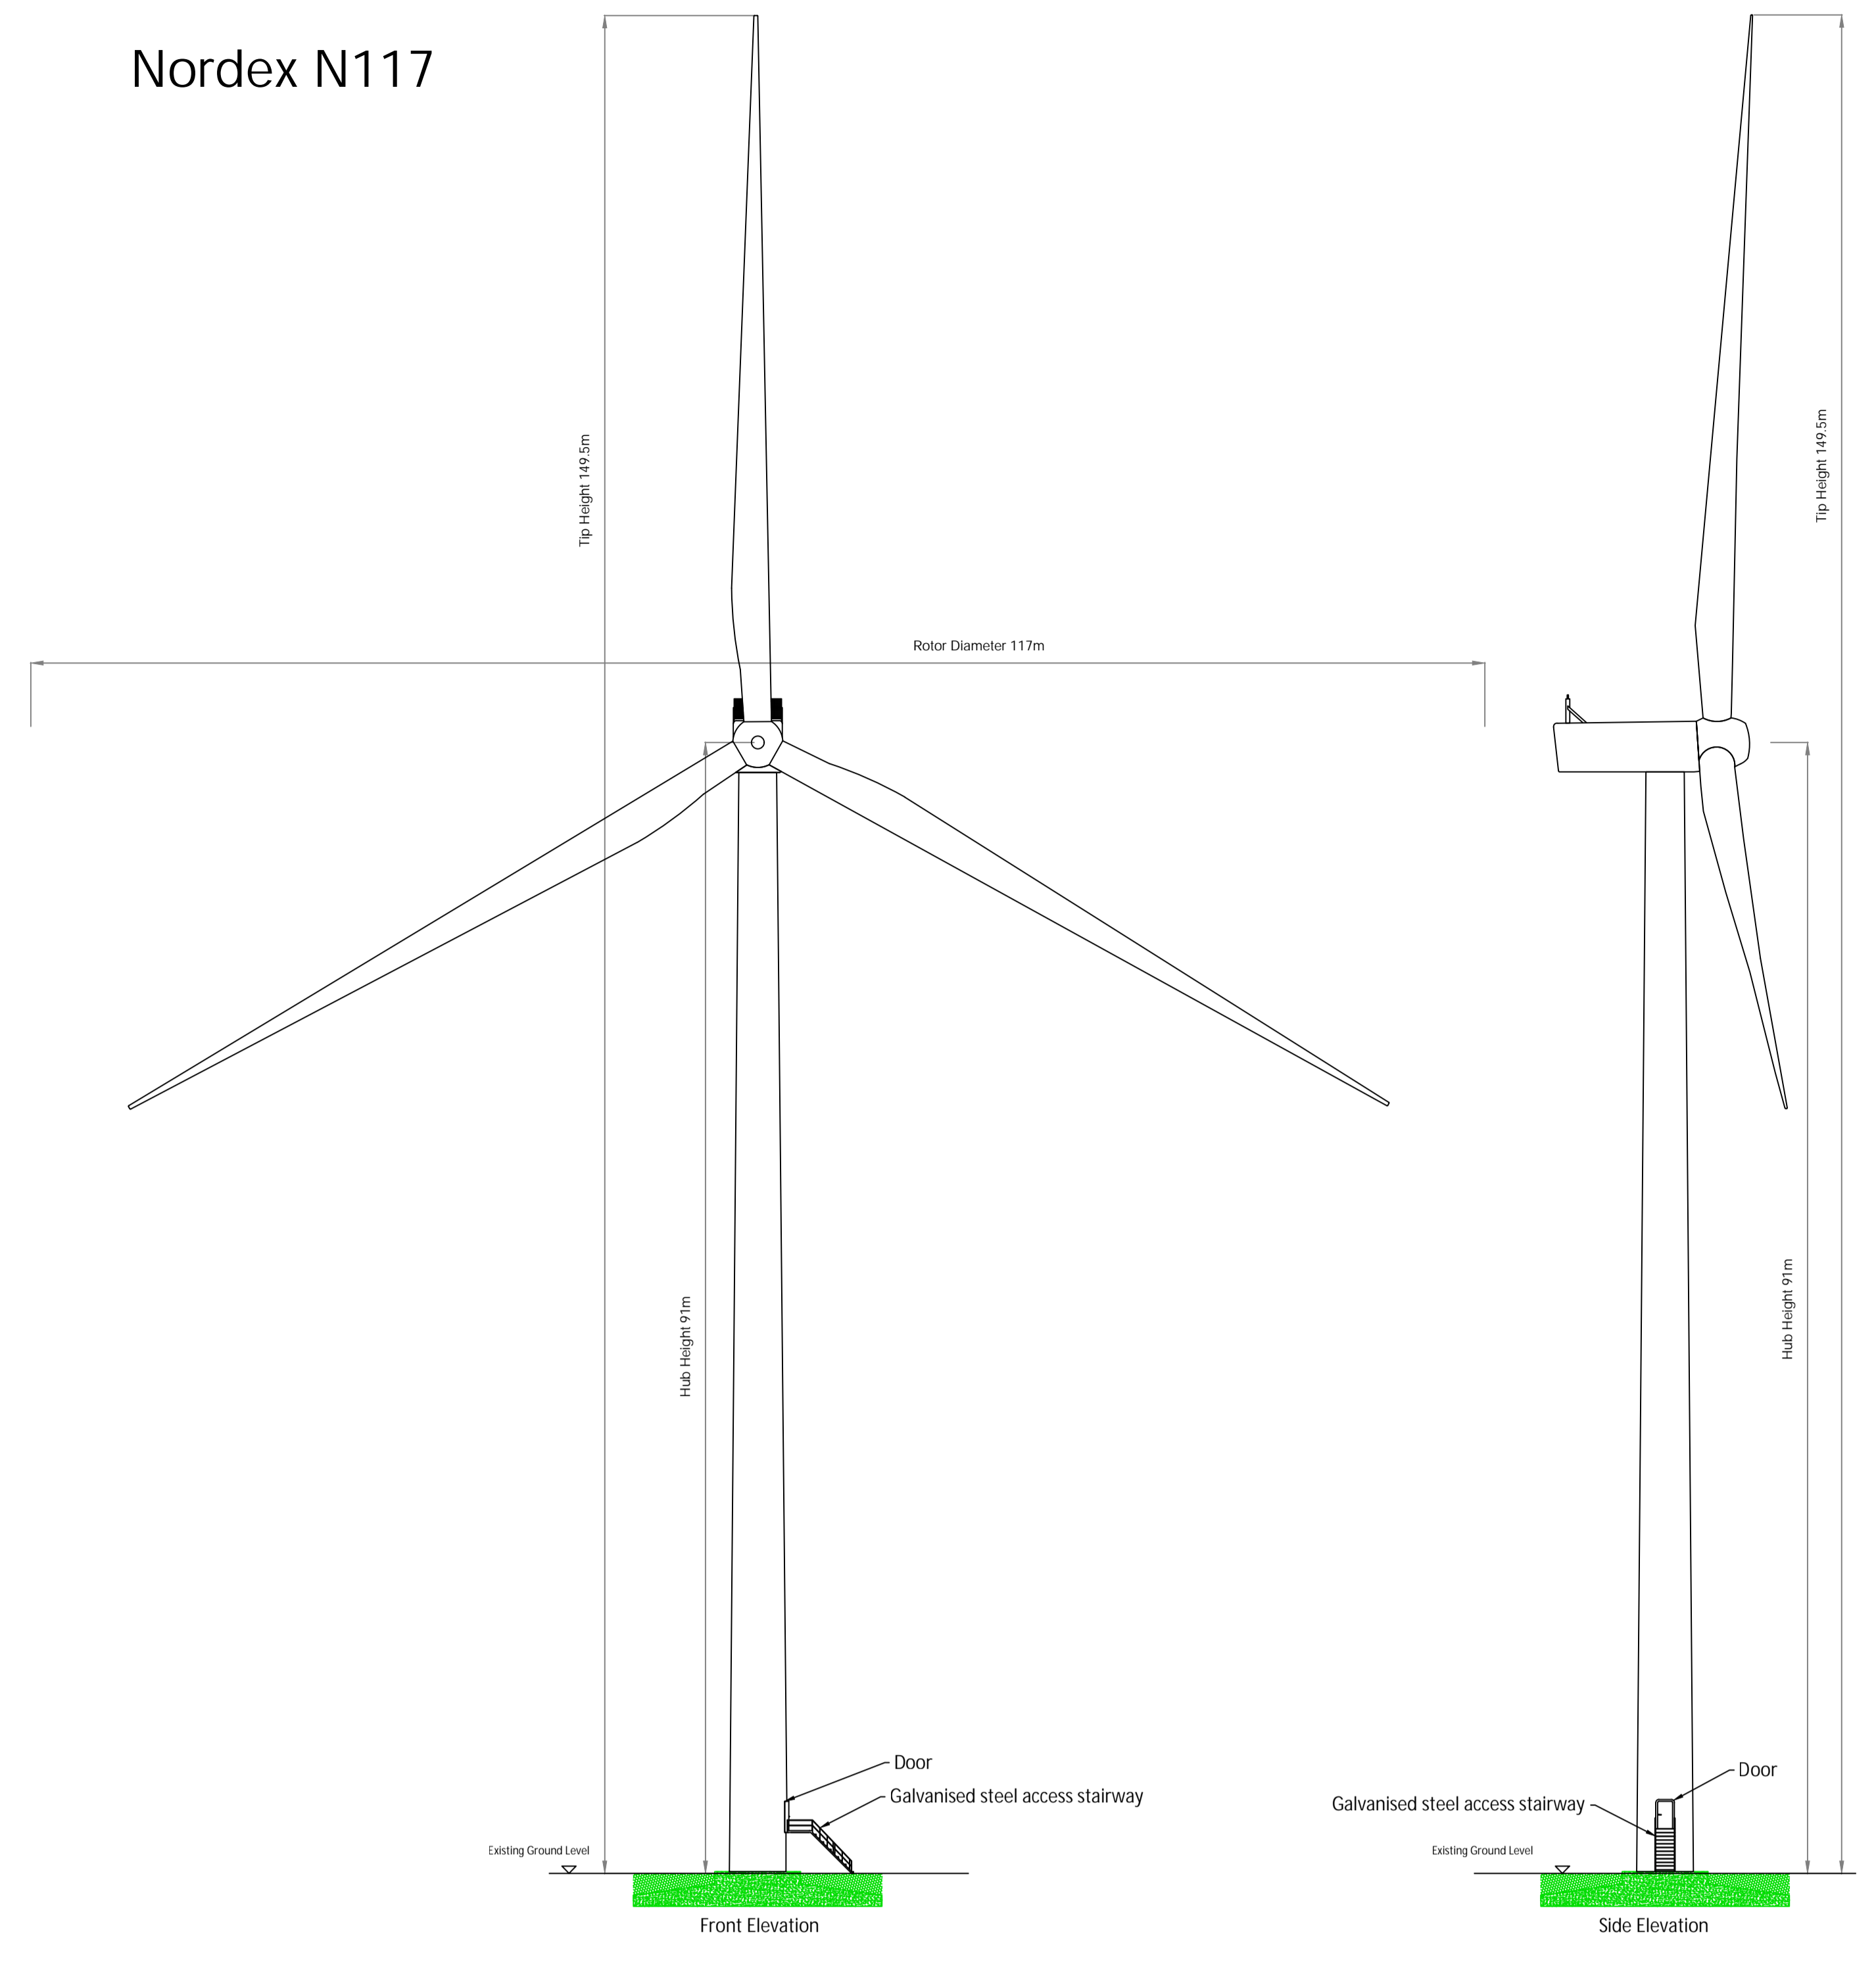

Enercon E115

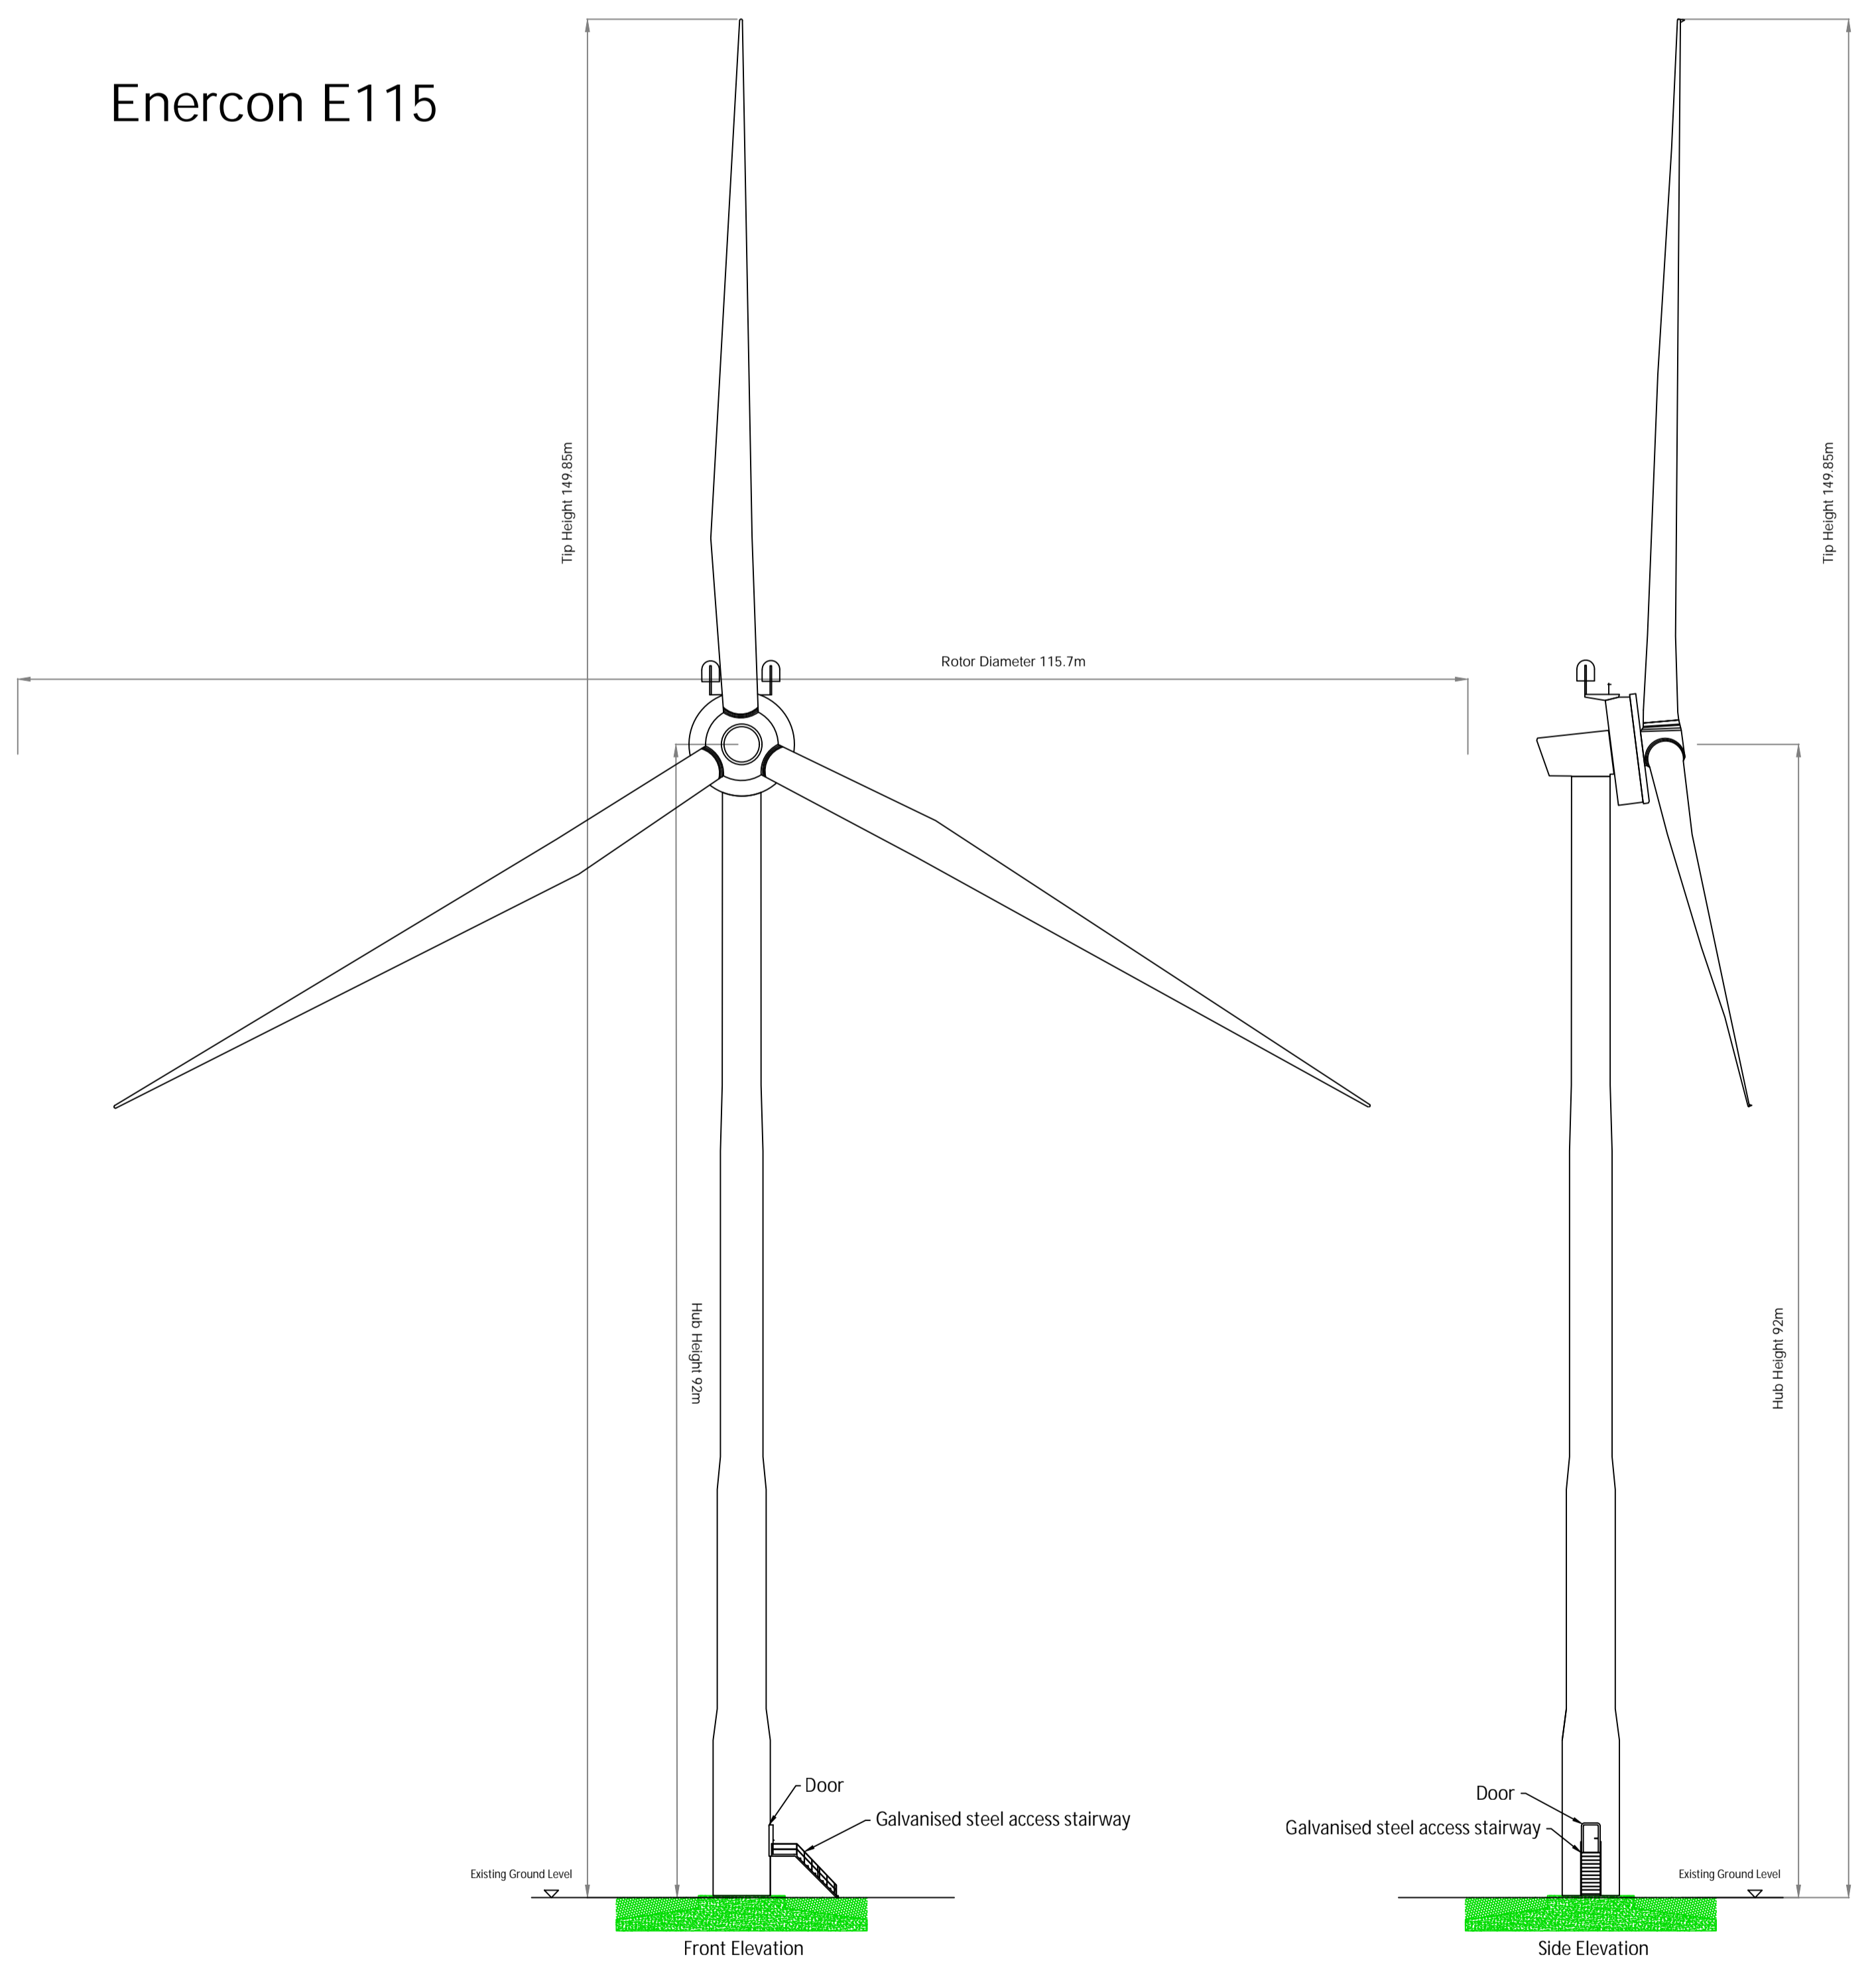

Vestas V112

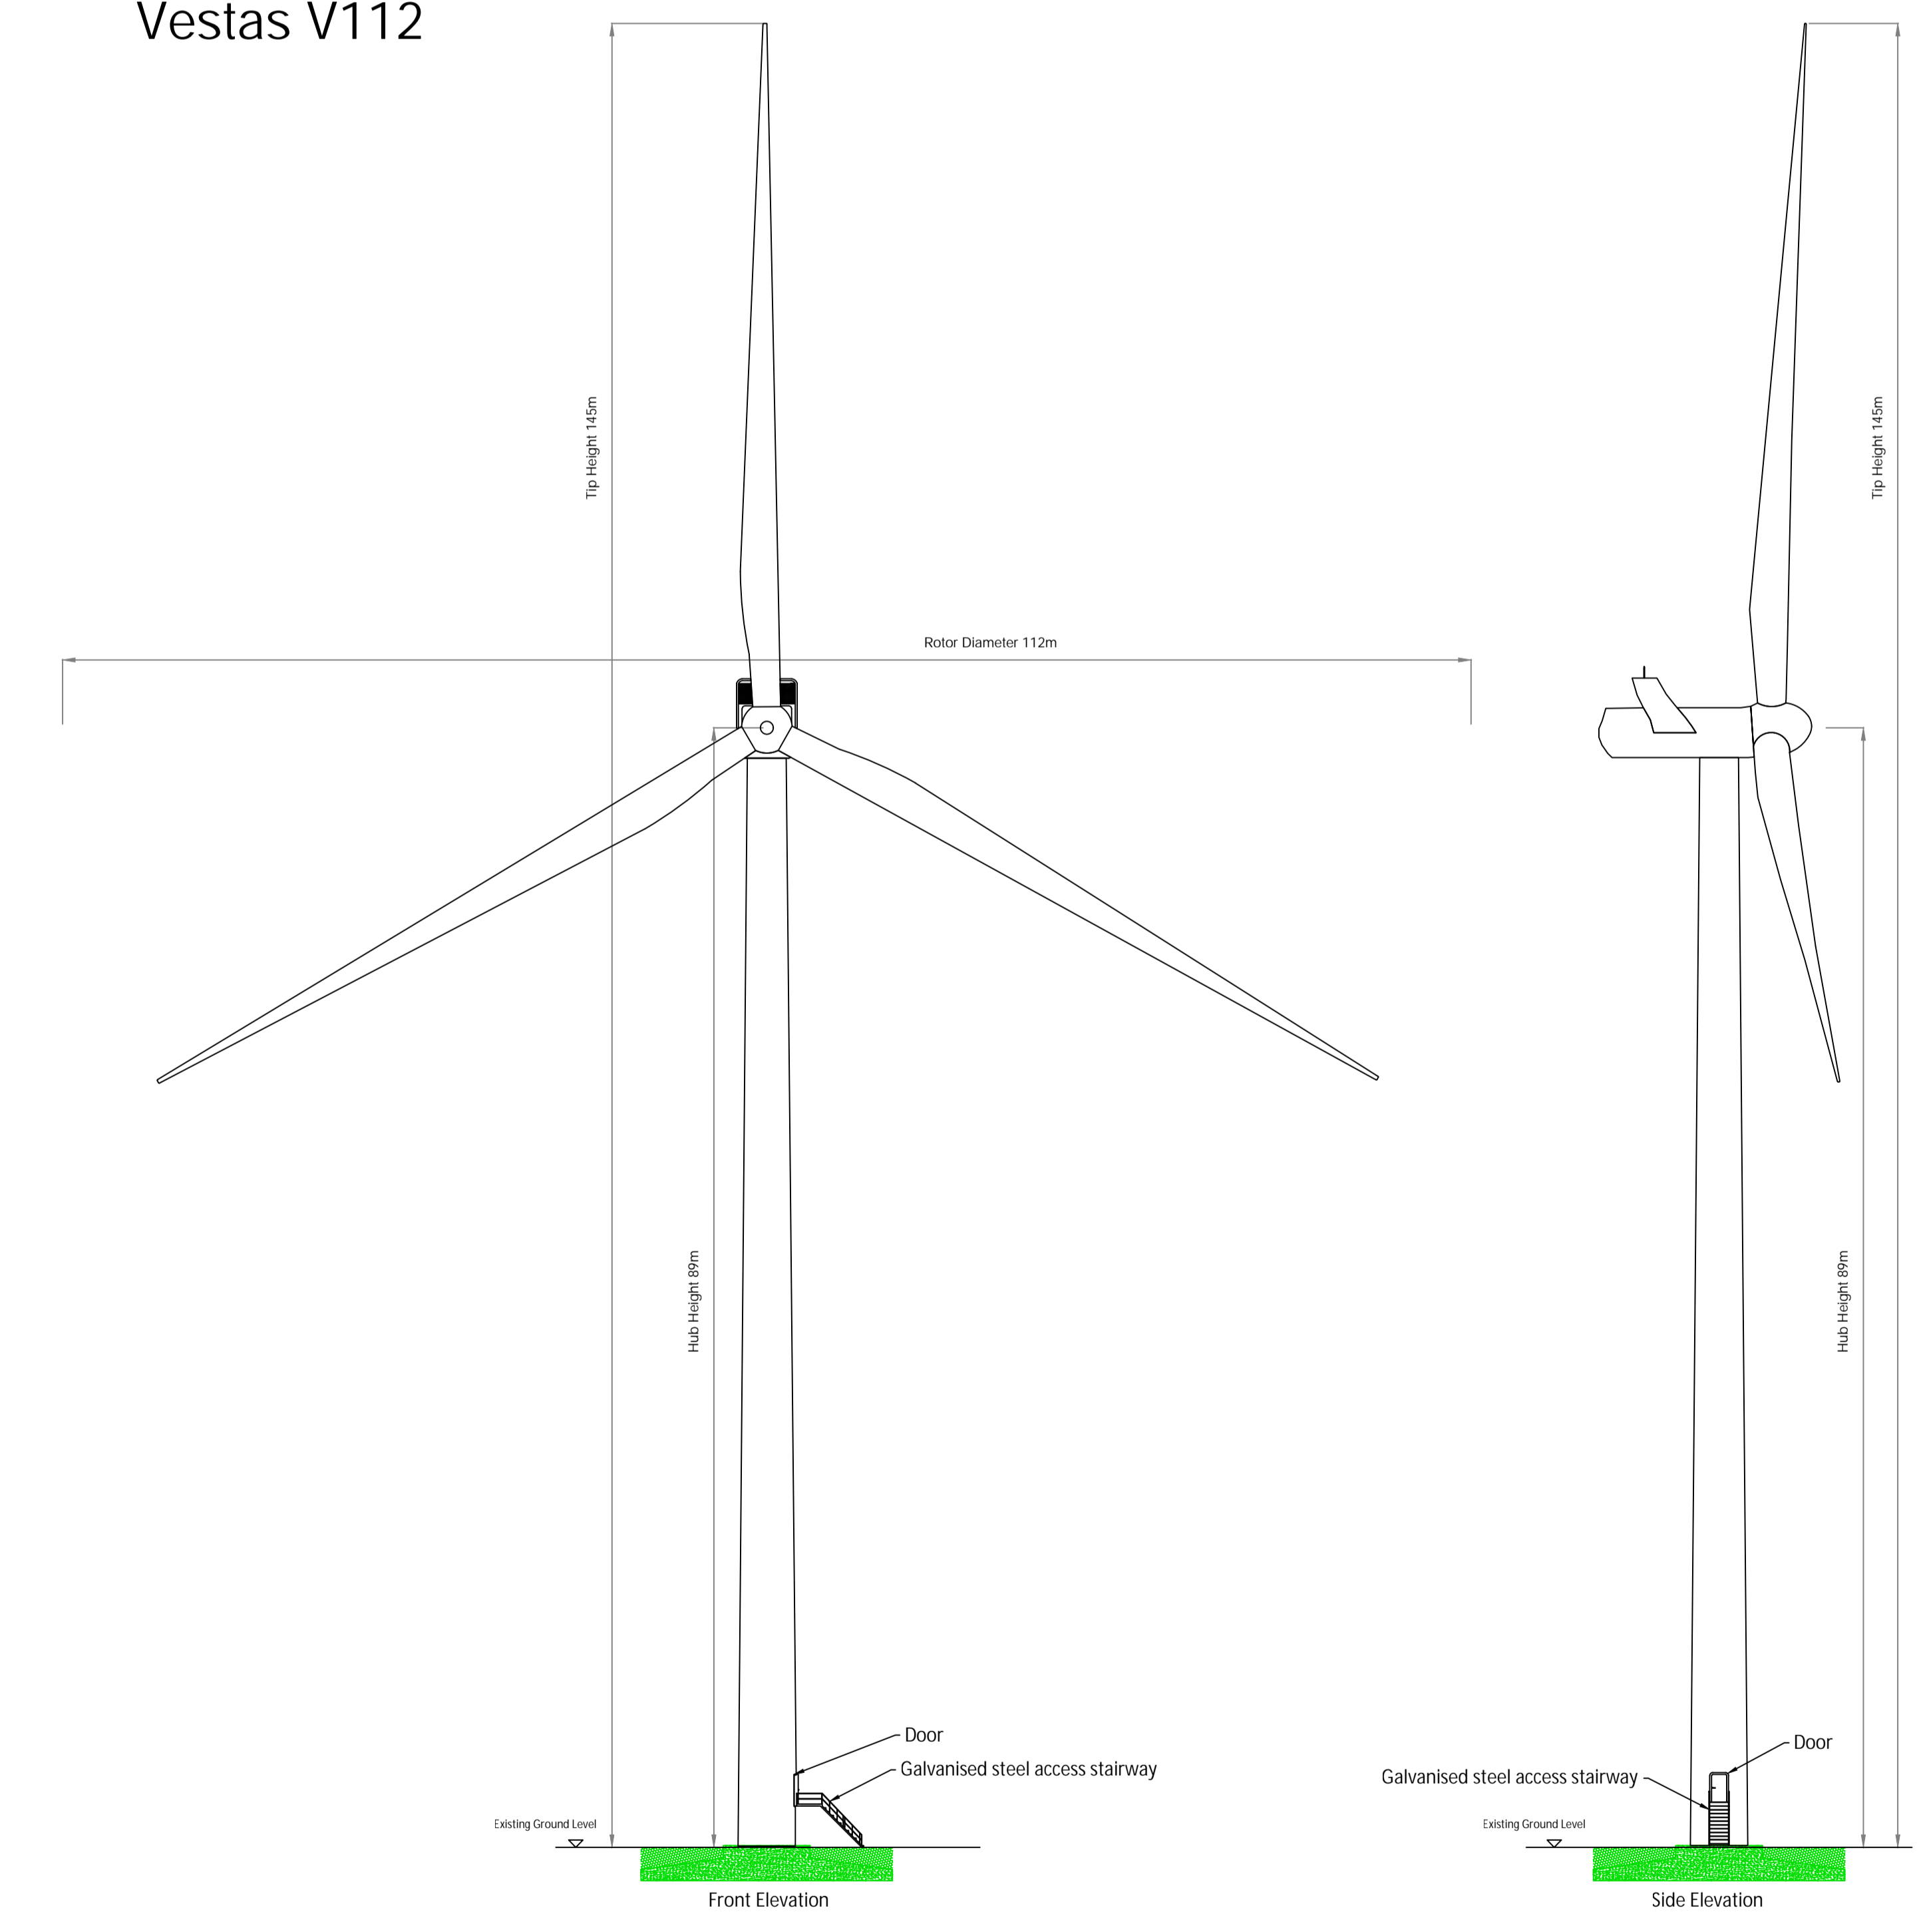

All Dimensions in meters

Project: Proposed Larger Turbines and Met Masts at Authorised Upperchurch Windfarm

Drawing Title: Examples of Typical Turbines within the Design Range

Drawing Number: UWF-PLT-02

Sheet Size: ISO A0 (portrait) Scale: 1 : 400

Drawn by: Conor Brett Date produced: 27th April 2021

EcoPower Limited
 Zetec House, Purcellsinch IDA Business Park
 Dublin Road, Kilkenny - R95 W880
 Landline - 056-7750140 (Ext 204)
 Mobile - +353 (0)87-6531458
ECOPOWER