

**PLAN 3A
XC211 - NEWTOWN**

NOTES:

- ALL DIMENSIONS ARE IN METRES UNLESS OTHERWISE STATED

LEGEND

- IRISH RAIL LAND OWNERSHIP
- WAYLEAVE - RIGHT OF WAY


TEMPORARY LAND ACQUISITION

- XC211.T.01 - 130.8m²
- XC211.T.02 - 49.2m²
- XC211.T.03 - 74.1m²
- XC211.T.04 - 22.7m²


DRAWING PREPARED BY:

NAME: JOHN ROCKS
COMPANY: JACOBS ENGINEERING UK LTD.
ADDRESS: SECOND FLOOR, ROCHESTER BUILDING, 28 ADELAIDE STREET, BELFAST

LOCATION PLAN

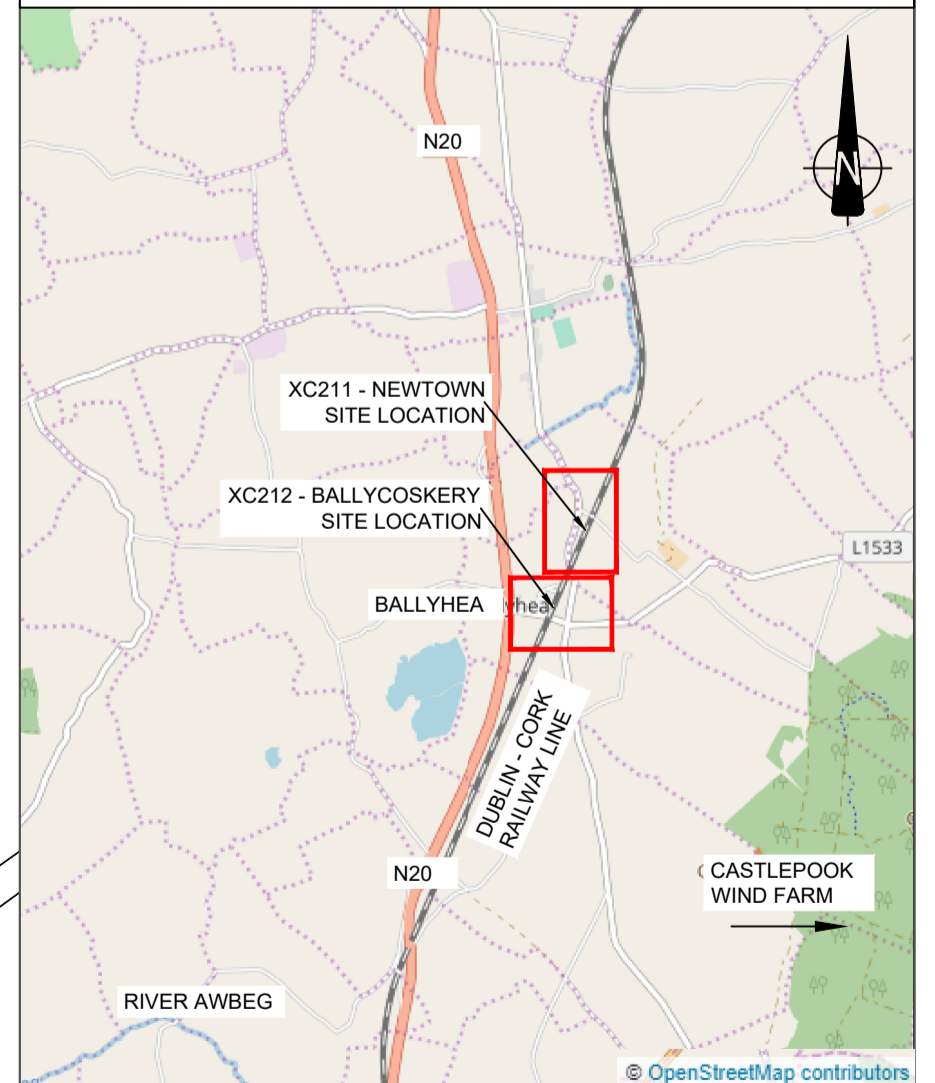

© Ordnance Survey Ireland. All rights reserved. Licence number EN 0039719

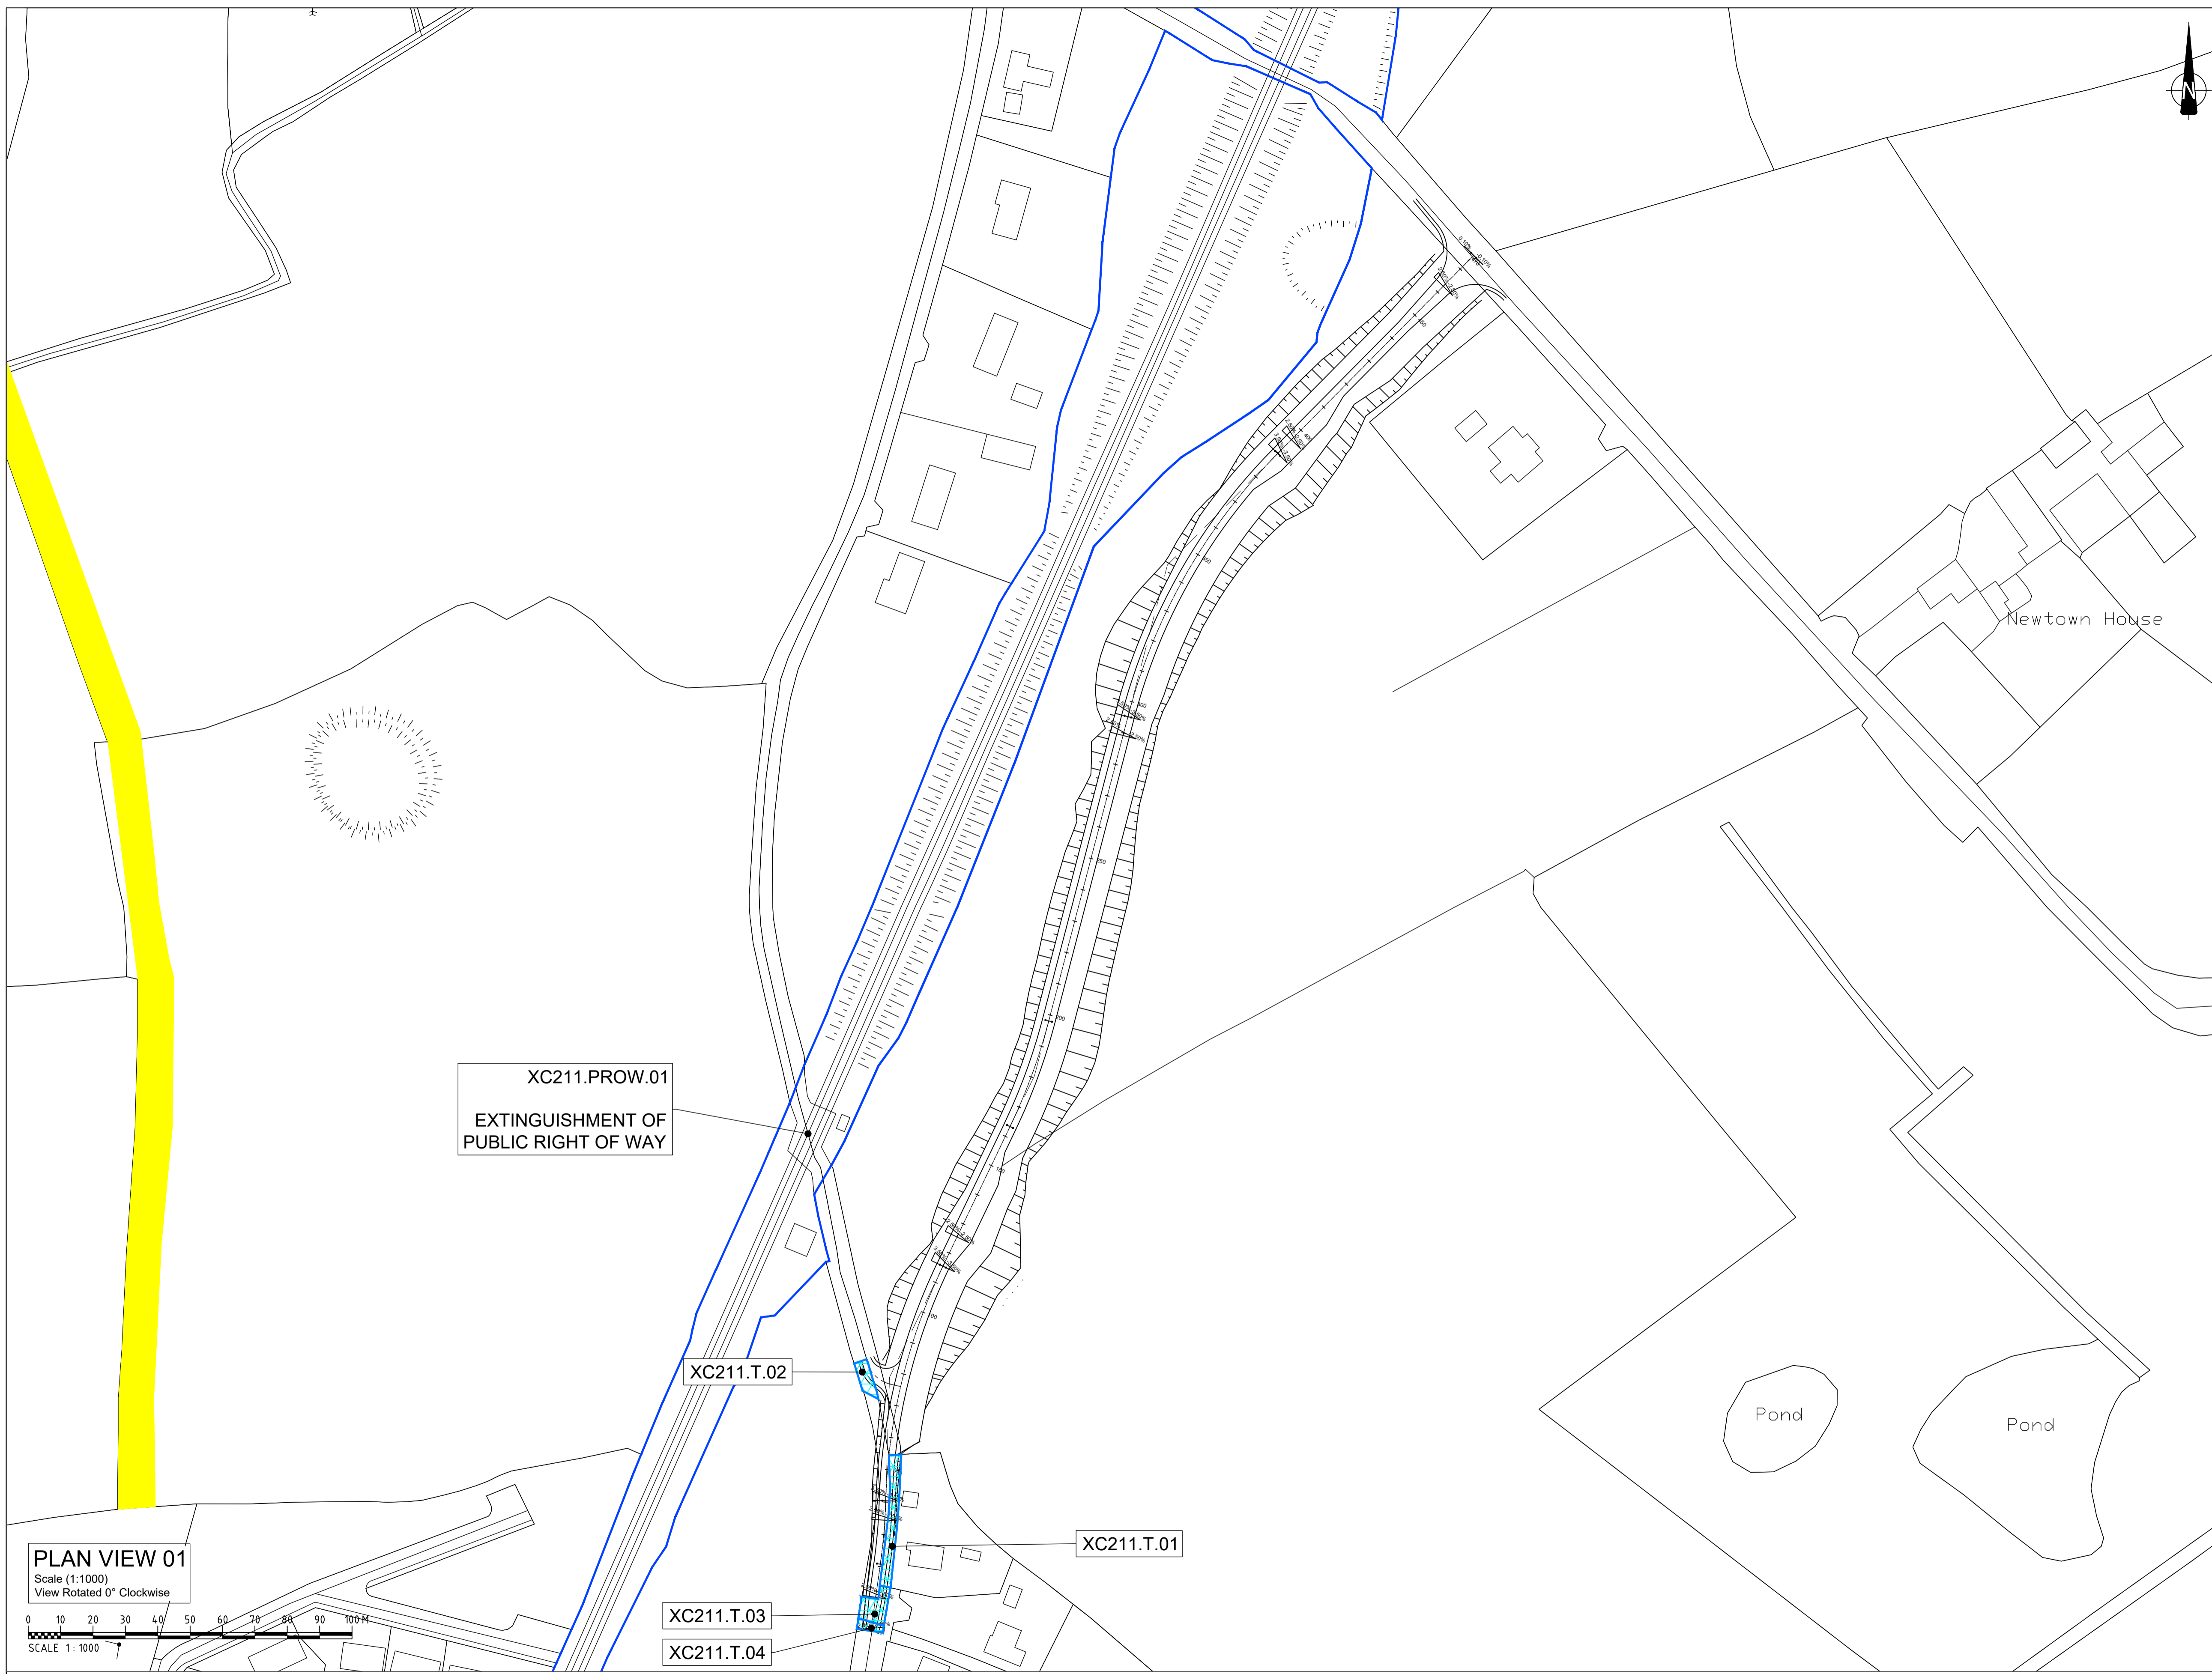

XC211.PROW.01
EXTINGUISHMENT OF PUBLIC RIGHT OF WAY


XC211.T.02

XC211.T.01

XC211.T.03

XC211.T.04

PLAN VIEW 01
Scale (1:1000)
View Rotated 0° Clockwise

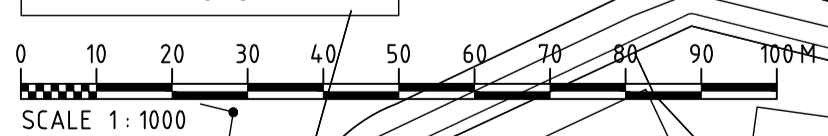

Rev	By	Date	Description
0	JR	OCT '20	ISSUE FOR COMMENT
1	DC	DEC '20	MINOR REVISIONS
2	AB	APR '21	FINAL

Project:	CORK LINE LEVEL CROSSINGS		
Component:	RAILWAY ORDER SCHEDULE DRAWING		
Title:	LANDOWNERSHIP PROPERTY PLAN - XC211 NEWTOWN		
Designed:	SK	File Name:	-
Drawn:	JR	Original scales:	PLAN 1:1000 @ A1
Checked:	FMD	Date:	APR '21
Drawing No.:	32111000-JAC-LUH-XC211-DR-CH-0003		