

**PLAN 3A(i)
XC215 - SHINANAGH**

NOTES:

- ALL DIMENSIONS ARE IN METRES UNLESS OTHERWISE STATED

LEGEND

- IRISH RAIL LAND OWNERSHIP
- WAYLEAVE - RIGHT OF WAY



TEMPORARY LAND ACQUISITION

- XC215.T.01 - 628.4m²
- XC215.T.02 - 1,822.4m²
- XC215.T.03 - 203.2m²
- XC215.T.04 - 49.5m²
- XC215.T.05 - 129.4m²
- XC215.T.06 - 900.0m²
- XC215.T.07 - 20.2m²
- XC215.T.08 - 49.7m²
- XC215.T.09 - 7.2m²

DRAWING PREPARED BY:

NAME: JOHN ROCKS
COMPANY: JACOBS ENGINEERING UK LTD.
ADDRESS: SECOND FLOOR, ROCHESTER BUILDING, 28 ADELAIDE STREET, BELFAST

LOCATION PLAN

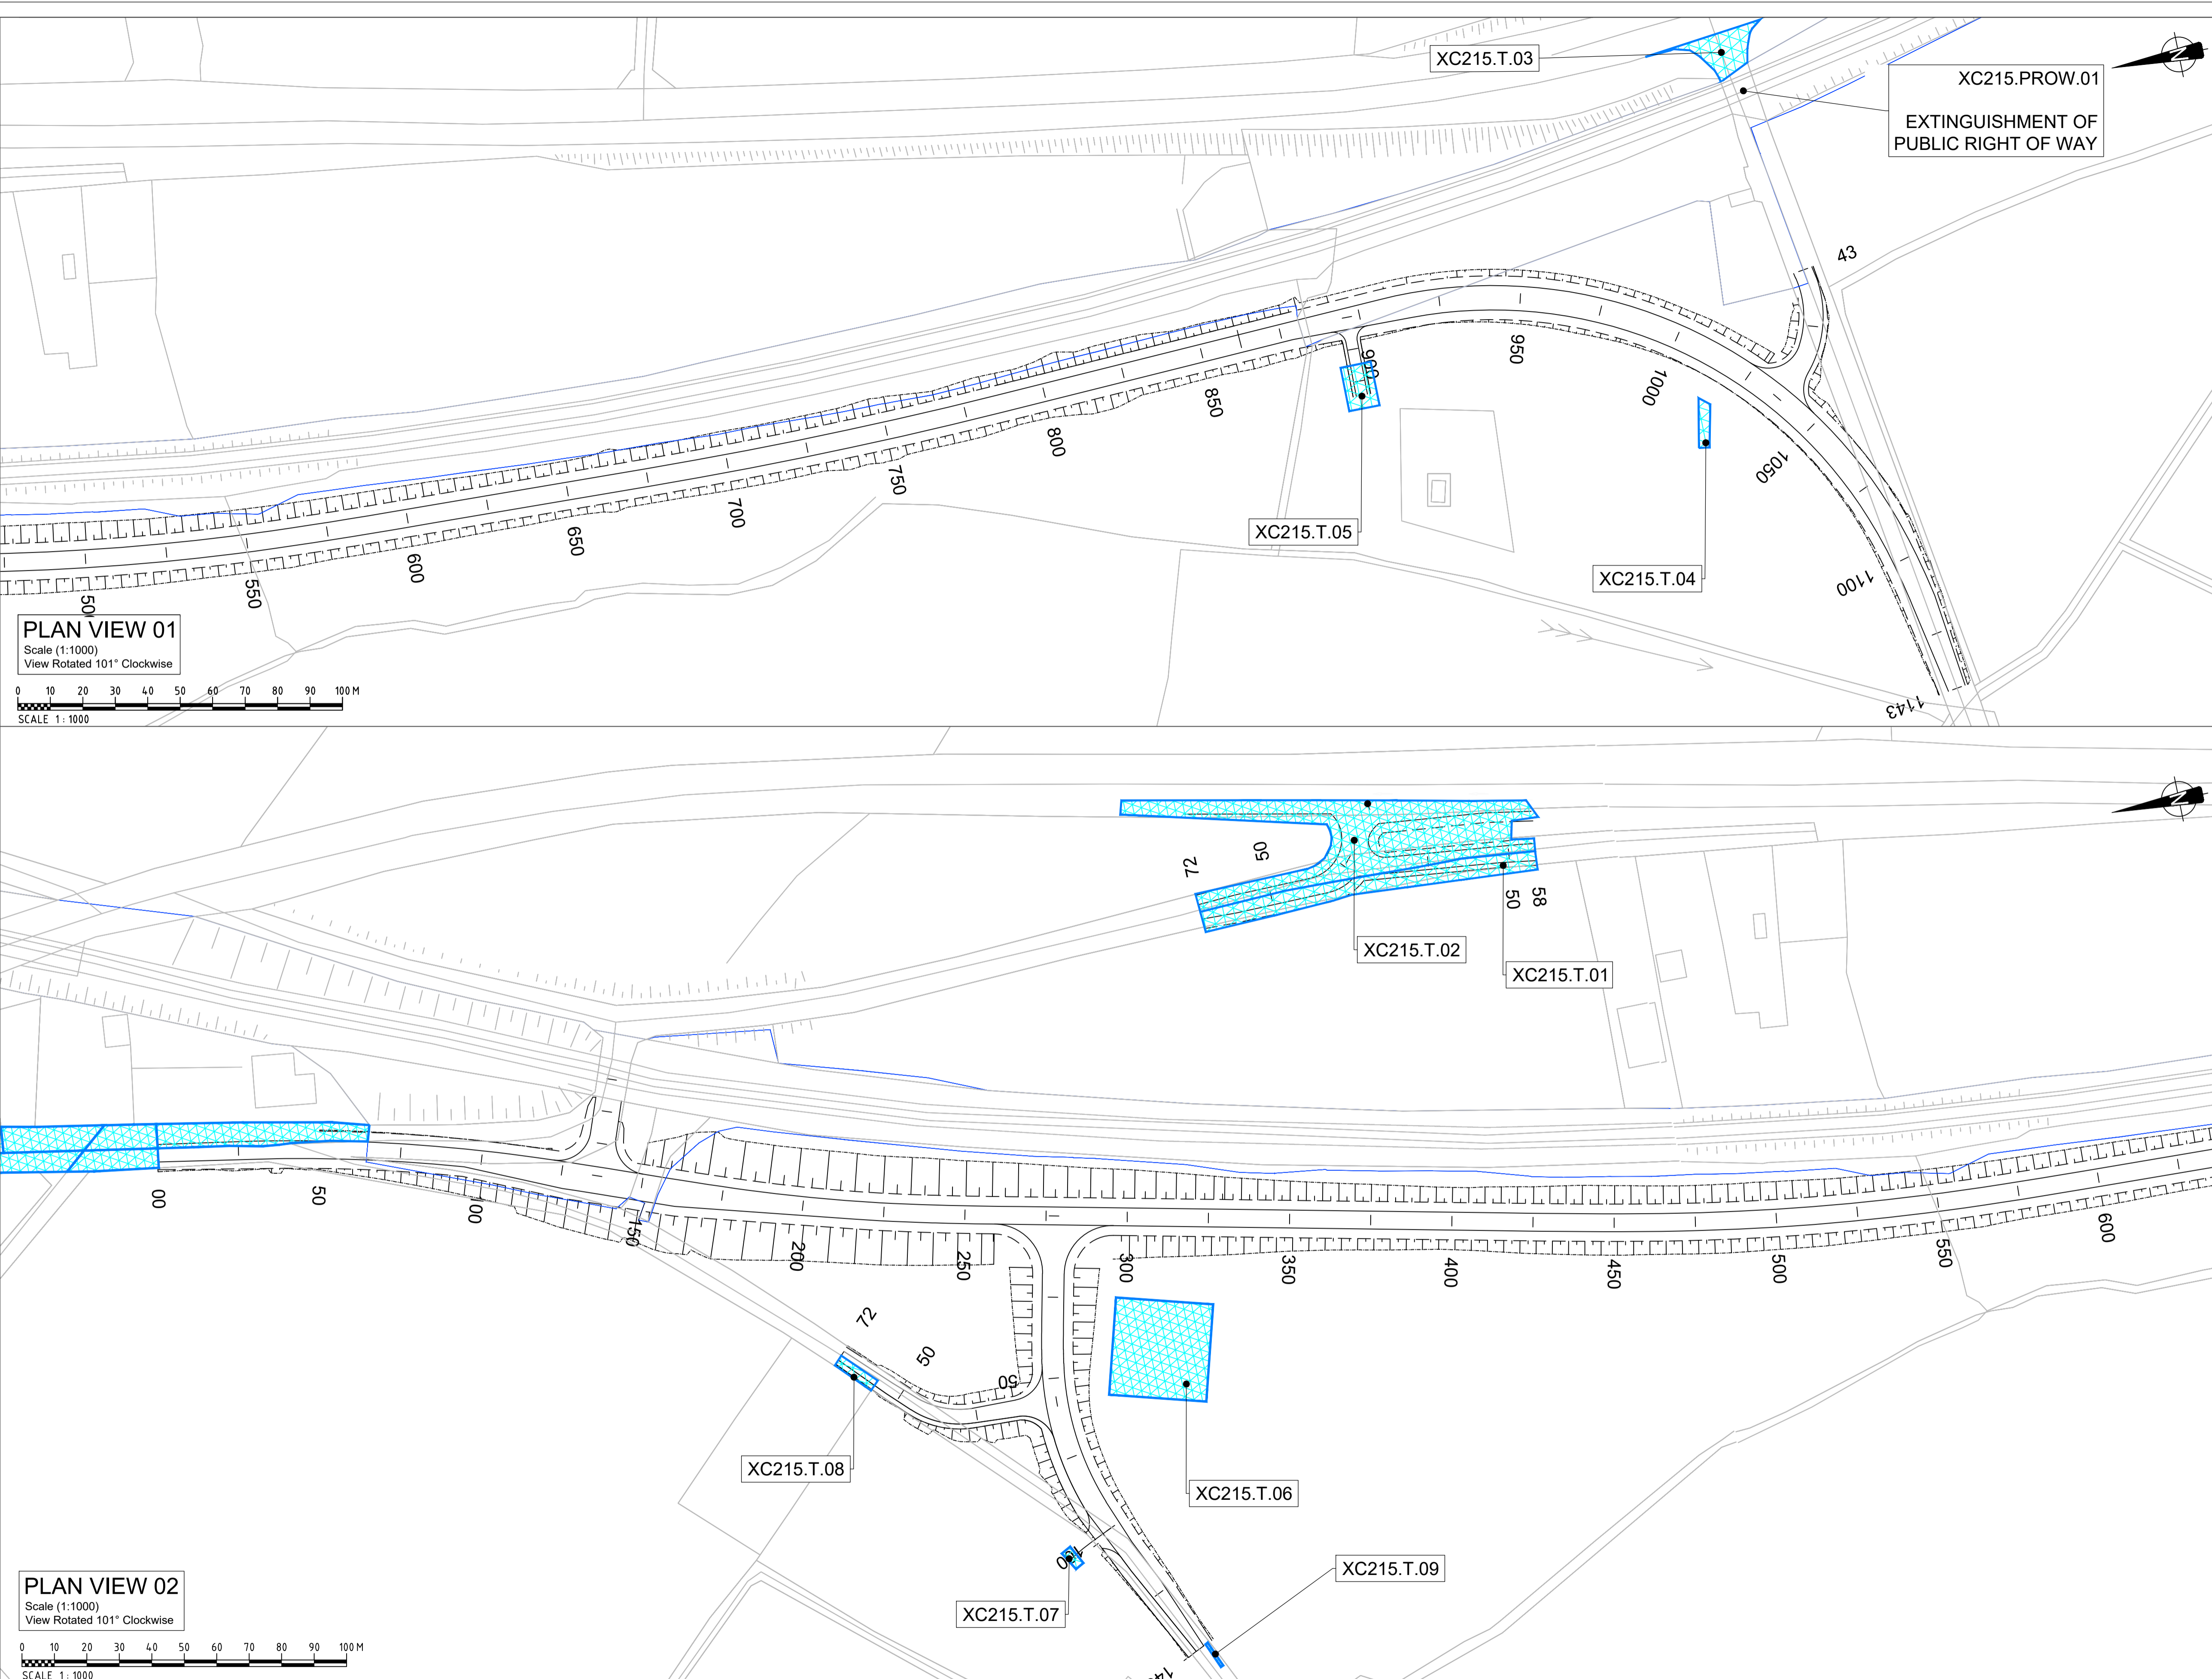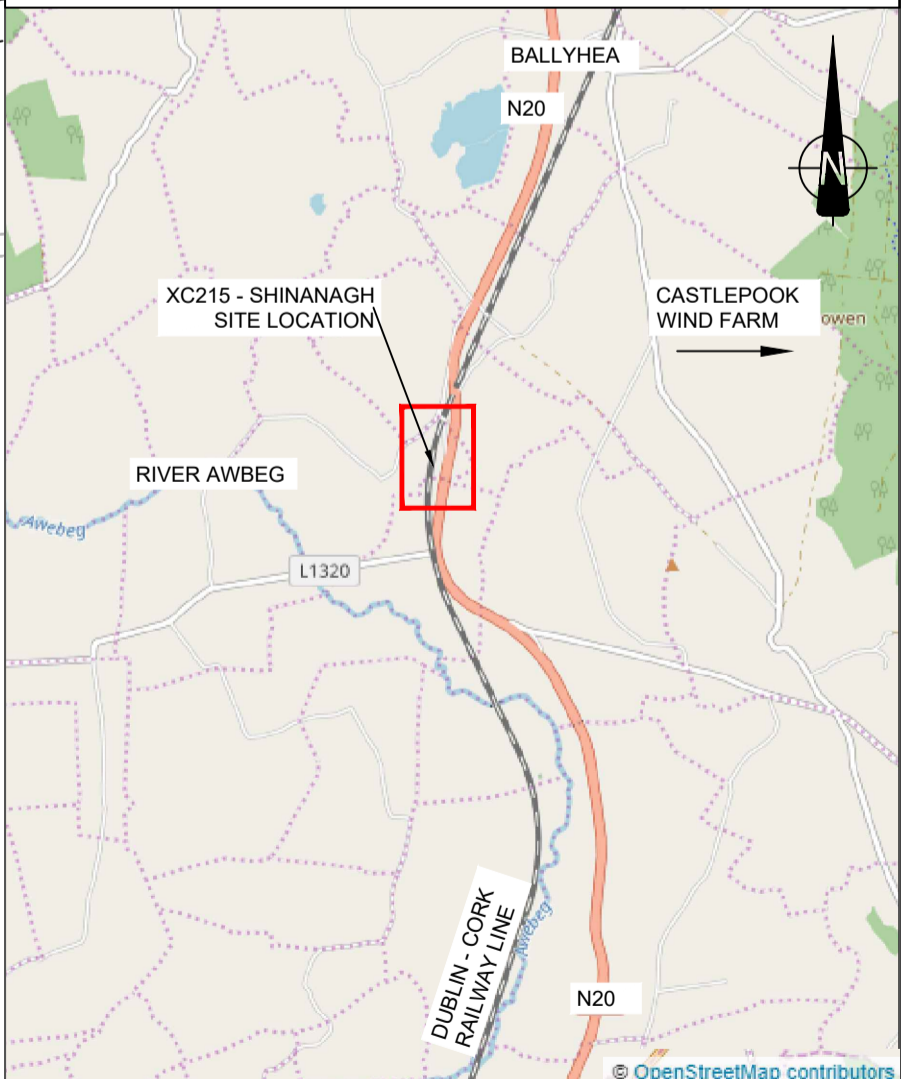

PLAN VIEW 01
 Scale (1:1000)
 View Rotated 101° Clockwise
 SCALE 1:1000

PLAN VIEW 02
 Scale (1:1000)
 View Rotated 101° Clockwise
 SCALE 1:1000

Rev	By	Date	Description
0	AB	DEC '20	ISSUE FOR COMMENT
1	AB	DEC '20	FINAL DRAFT

Project:	CORK LINE LEVEL CROSSINGS		
Component:	RAILWAY ORDER SCHEDULE DRAWING		
Title:	LANDOWNERSHIP PROPERTY PLAN - XC215 SHINANAGH		
Designed:	SK	File Name:	-
Drawn:	JR	Original scales:	PLAN 1:1000 @ A1
Checked:	FMD	Date:	OCT '20
Drawing No.:	32111000-JAC-LUH-XC215-DR-CH-0003(i)		

