


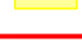











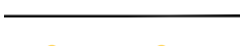


# NTS FIGURE 16A XC215 - SHINANAGH

**NOTES:**

1. ALL DIMENSIONS ARE IN METRES UNLESS OTHERWISE STATED


**LEGEND**

-  PROPOSED ROAD ALIGNMENT
-  PROPOSED VERGE
-  PROPOSED STRUCTURE
-  WAYLEAVE - RIGHT OF WAY
-  RED LINE BOUNDARY
-  IRISH RAIL LAND OWNERSHIP
-  PROPOSED SAFETY BARRIER
-  PROPOSED PEDESTRIAN GUARDRAIL
-  PROPOSED FENCELINE
-  PROPOSED GATE
-  MASONRY WALL
-  PROPOSED MASONRY WALL
-  IR BARRIER
-  EXISTING IR BARRIER
-  PALISADE
-  PALISADE GATE

**DRAWING PREPARED BY:**

**NAME:** JOHN ROCKS  
**COMPANY:** JACOBS ENGINEERING UK LTD.  
**ADDRESS:** SECOND FLOOR, ROCHESTER BUILDING, 28 ADELAIDE STREET, BELFAST

**LOCATION PLAN**

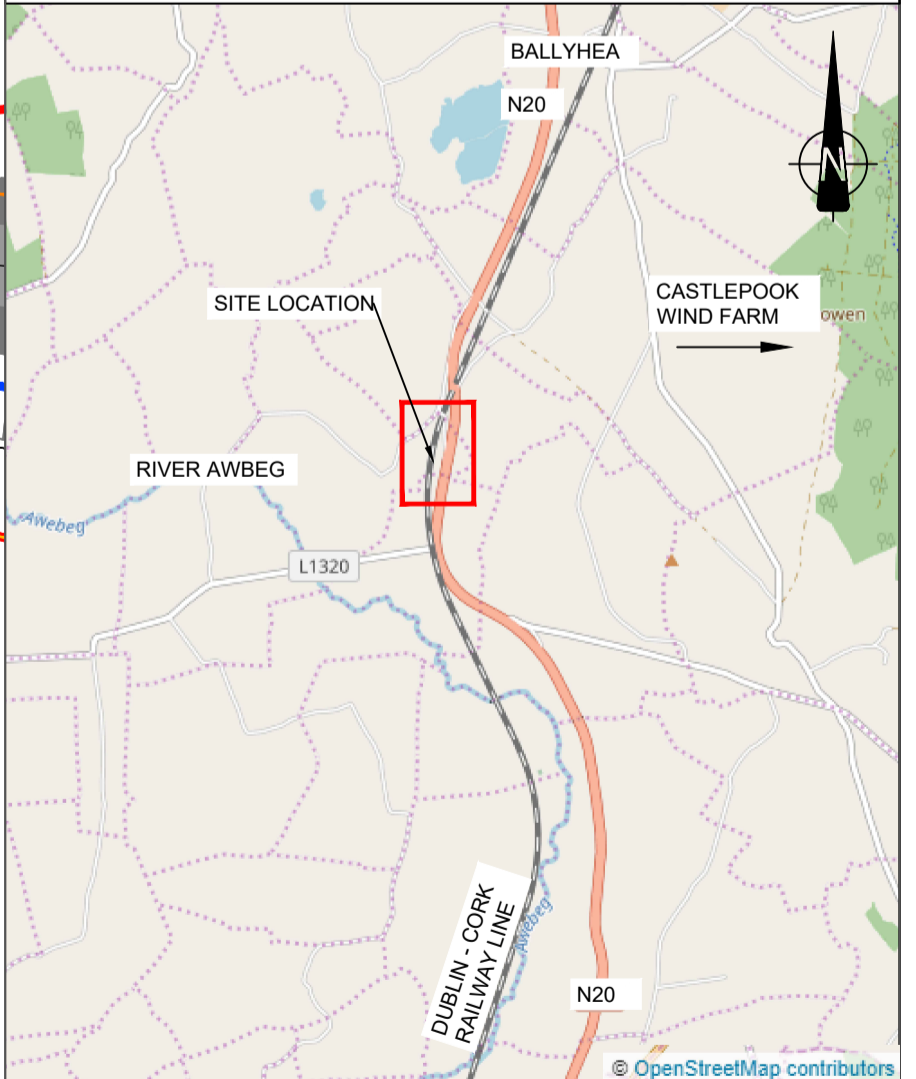

SCALE 1:50,000

© Ordnance Survey Ireland. All rights reserved. Licence number EN 0039719


EXISTING ROAD TO BE RESURFACED ONLY

EXISTING ROAD TO BE RESURFACED ONLY

5m APPROX.

**PLAN VIEW 01**

Scale (1:500)  
View Rotated 101° Clockwise

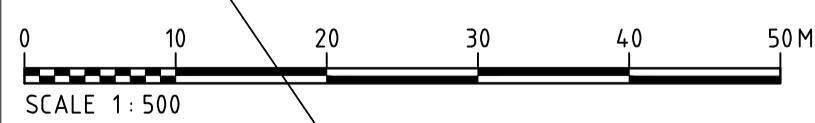

SCALE 1:500



Rev	By	Date	Description
0	PT	APR '21	FINAL

Project: CORK LINE LEVEL CROSSINGS	
Component: RAILWAY ORDER SCHEME DRAWING	
Title: PROPOSED SITE LAYOUT PLAN - XC215 SHINANAGH - SHEET 1 OF 5	
Design: SK	File Name: -
Drawn: JR	Original scales: PLAN 1:500 @ A1
Checked: FMD	Date: NOV '20
Drawing No: 32111000-JAC-LUH-XC215-DR-CH-0004i	

# NTS FIGURE 16B XC215 - SHINANAGH

**NOTES:**

- ALL DIMENSIONS ARE IN METRES UNLESS OTHERWISE STATED


**LEGEND**

- PROPOSED ROAD ALIGNMENT
- PROPOSED VERGE
- PROPOSED STRUCTURE
- WAYLEAVE - RIGHT OF WAY
- RED LINE BOUNDARY
- IRISH RAIL LAND OWNERSHIP
- PROPOSED SAFETY BARRIER
- PROPOSED PEDESTRIAN GUARDRAIL
- PROPOSED FENCELINE
- PROPOSED GATE
- MASONRY WALL
- PROPOSED MASONRY WALL
- IR BARRIER
- EXISTING IR BARRIER
- PALISADE GATE
- PALISADE GATE

**DRAWING PREPARED BY:**


**NAME:** JOHN ROCKS  
**COMPANY:** JACOBS ENGINEERING UK LTD.  
**ADDRESS:** SECOND FLOOR, ROCHESTER BUILDING, 28 ADELAIDE STREET, BELFAST

**LOCATION PLAN**

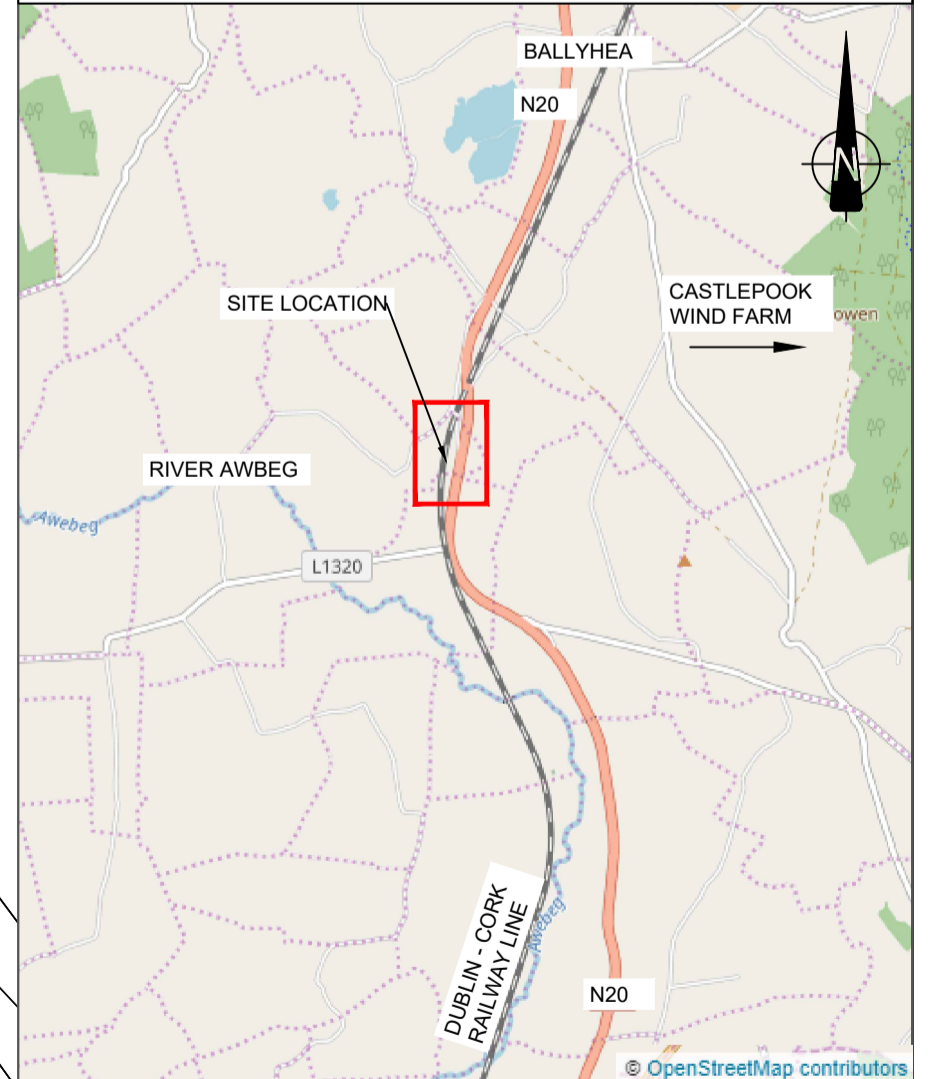

SCALE 1:50,000

© Ordnance Survey Ireland. All rights reserved. Licence number EN 0039719

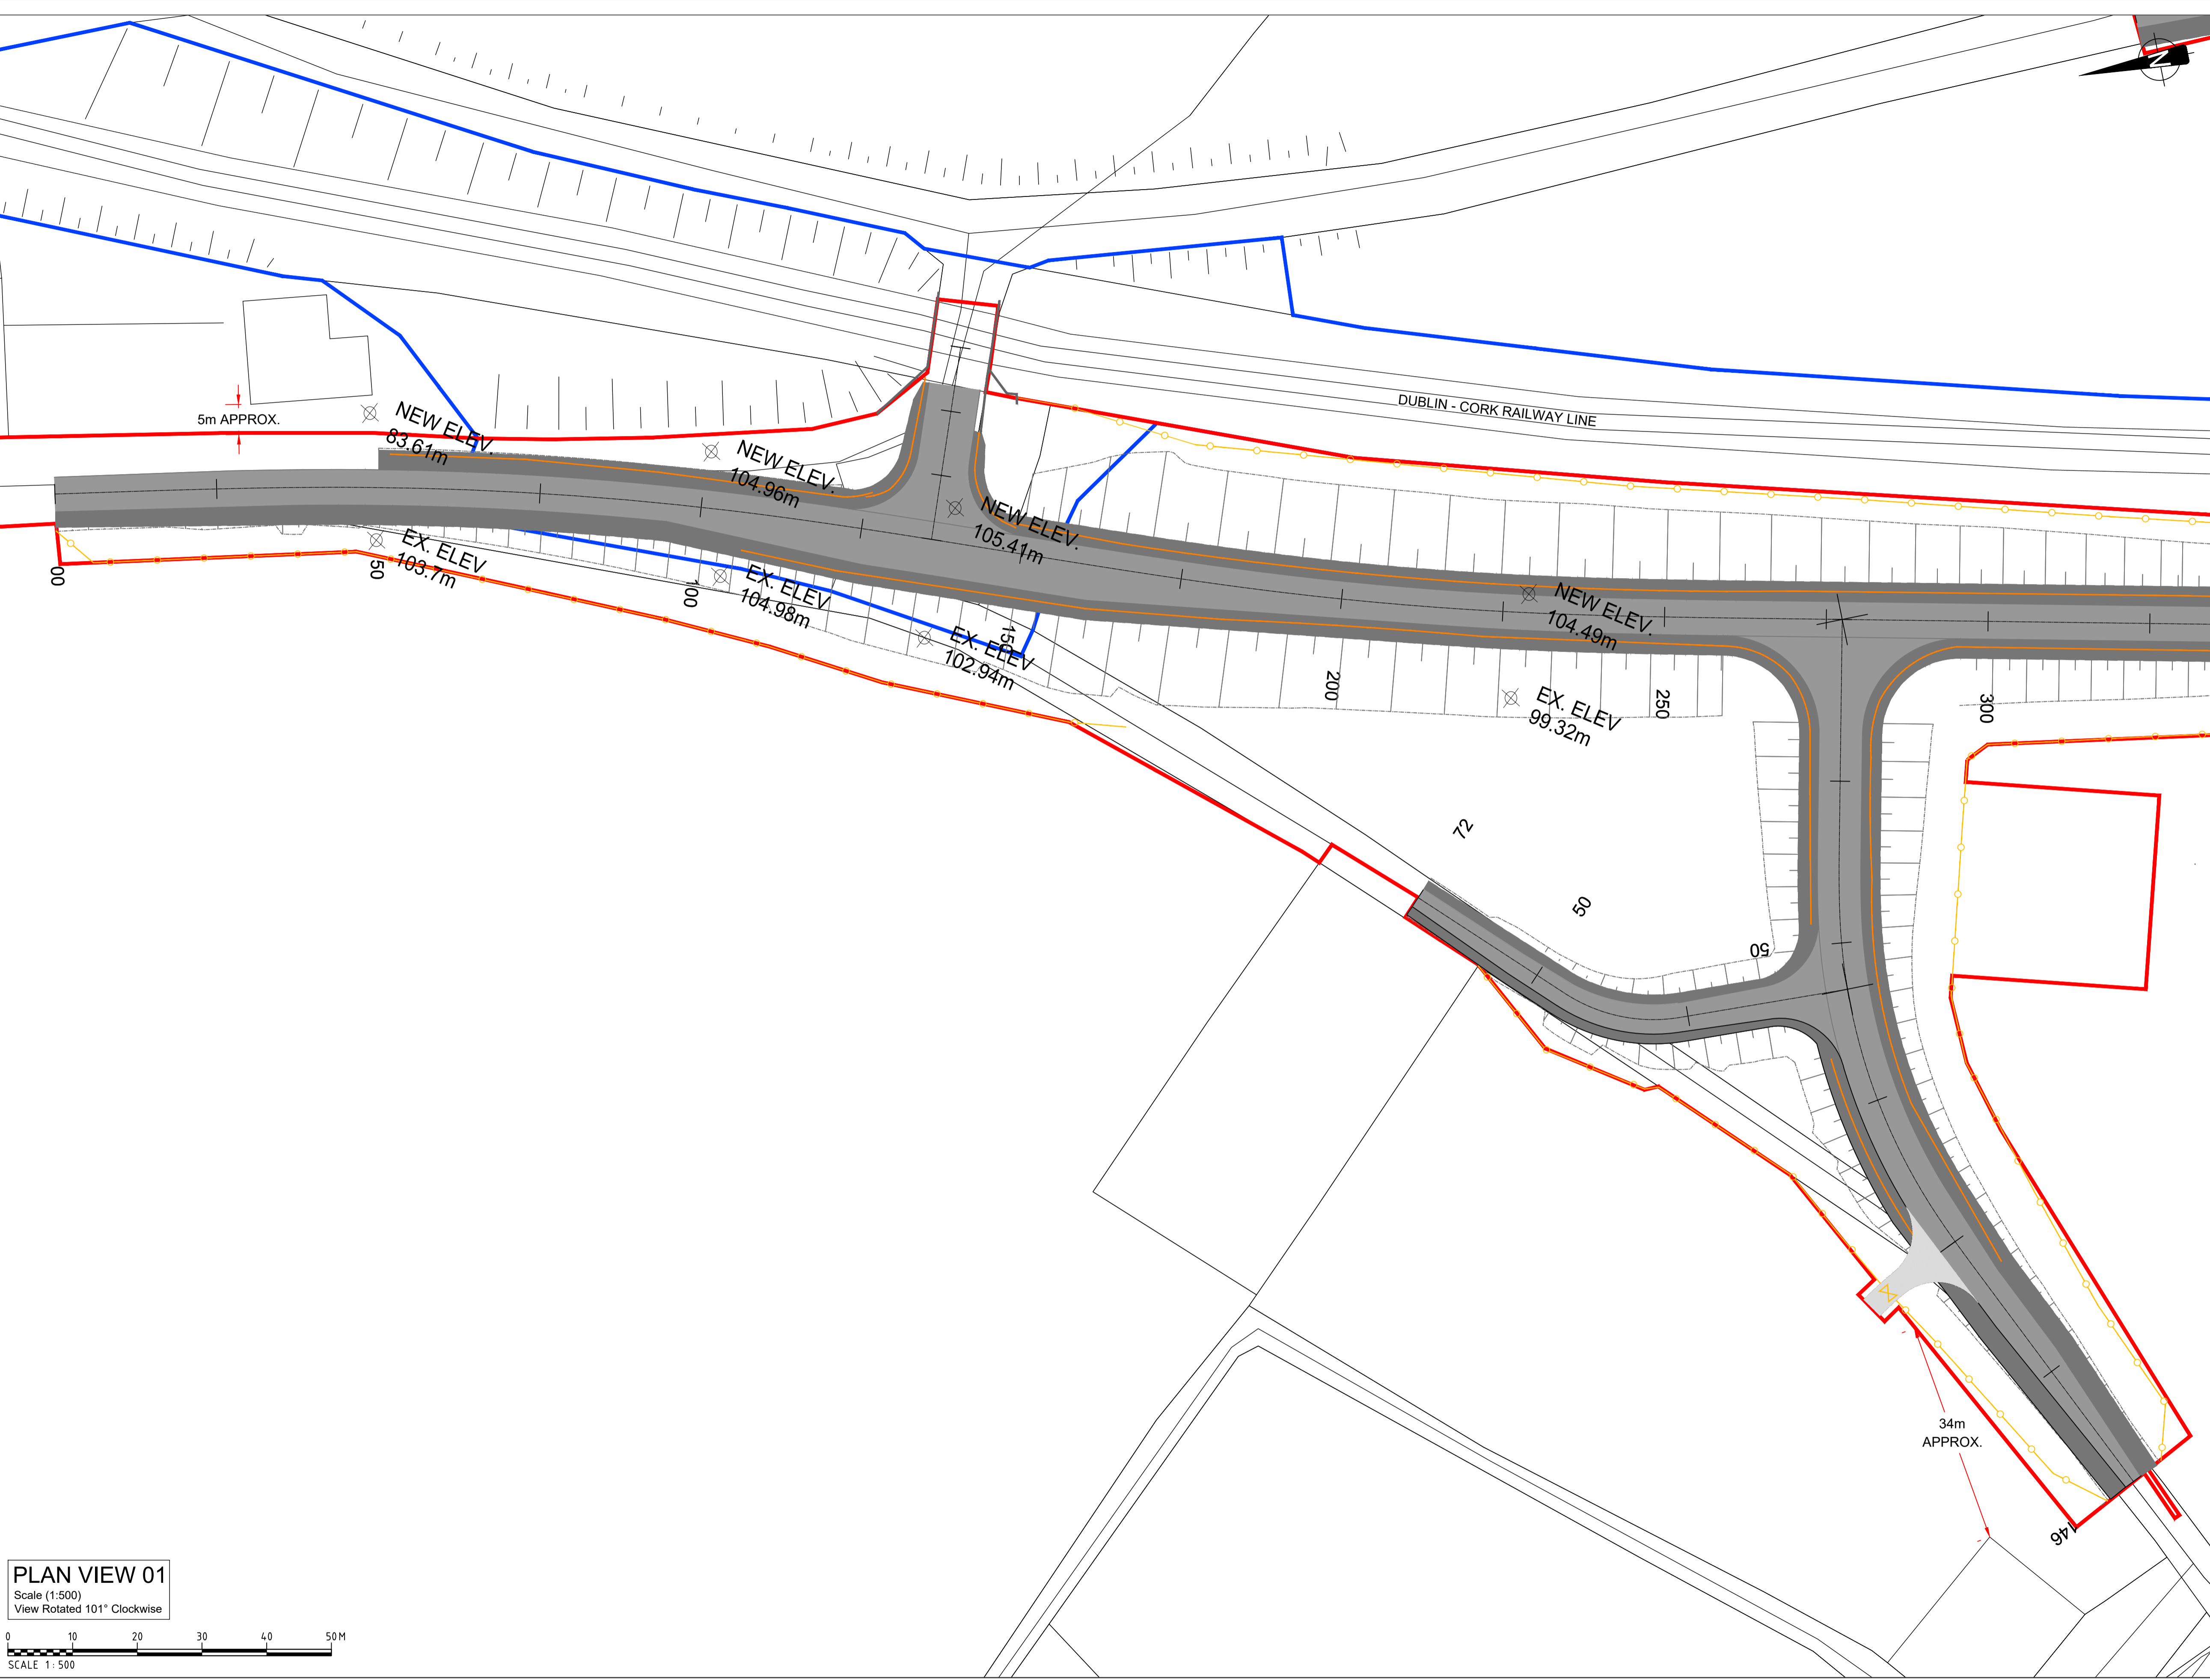

**PLAN VIEW 01**

Scale (1:500)  
View Rotated 101° Clockwise



SCALE 1:500





Rev	By	Date	Description
0	JR	NOV '20	DRAFT ISSUE FOR COMMENT
1	AB	DEC '20	FINAL

Project: CORK LINE LEVEL CROSSINGS	
Component: RAILWAY ORDER SCHEME DRAWING	
Title: PROPOSED SITE LAYOUT PLAN - XC215 SHINANAGH - SHEET 2 OF 5	
Design: SK	File Name: -
Drawn: JR	Original scales: PLAN 1:500 @ A1
Checked: FMD	Date: DEC '20
Drawing No: 32111000-JAC-LUH-XC215-DR-CH-0004i	

# NTS FIGURE 16C XC215 - SHINANAGH

**NOTES:**  
1. ALL DIMENSIONS ARE IN METRES UNLESS OTHERWISE STATED

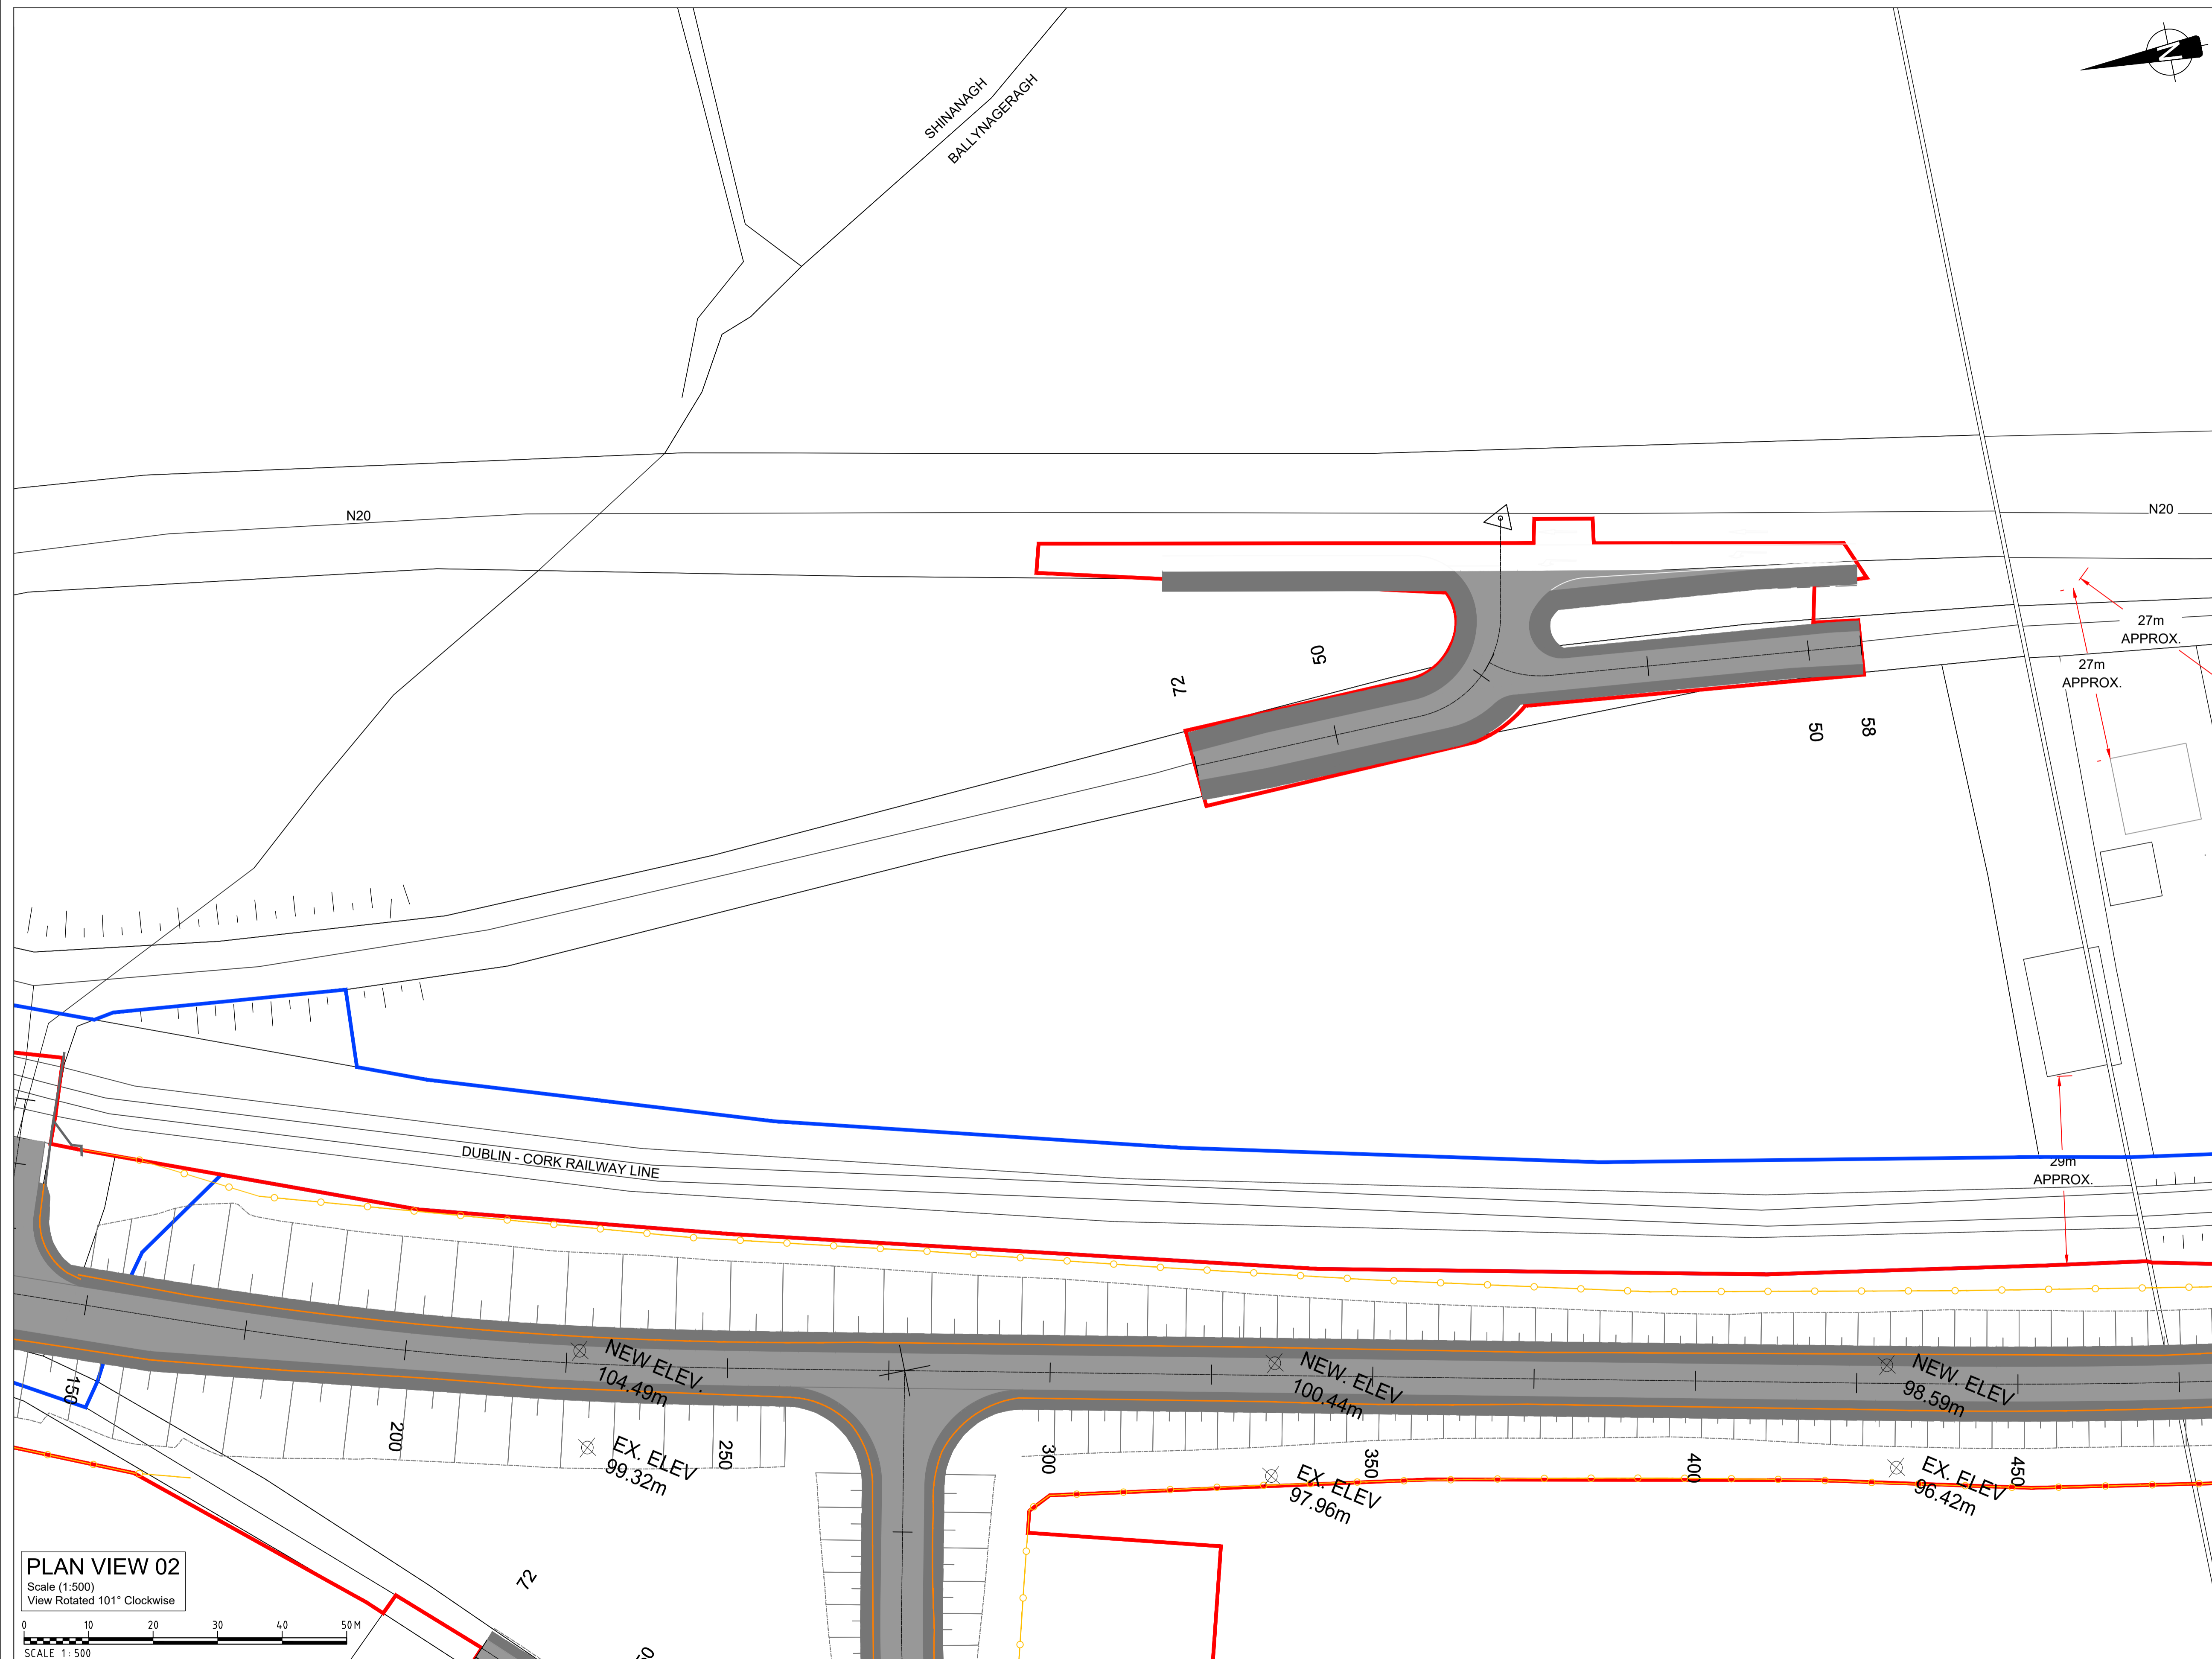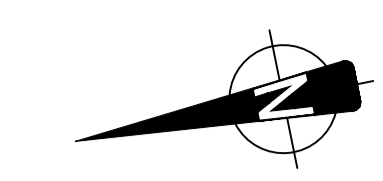


### LEGEND

- PROPOSED ROAD ALIGNMENT
- PROPOSED VERGE
- PROPOSED STRUCTURE
- WAYLEAVE - RIGHT OF WAY
- RED LINE BOUNDARY
- IRISH RAIL LAND OWNERSHIP
- PROPOSED SAFETY BARRIER
- PROPOSED PEDESTRIAN GUARDRAIL
- PROPOSED FENCELINE
- PROPOSED GATE
- MASONRY WALL
- PROPOSED MASONRY WALL
- IR BARRIER
- EXISTING IR BARRIER
- PALISADE GATE
- PALISADE GATE

**DRAWING PREPARED BY:**  
**NAME:** JOHN ROCKS  
**COMPANY:** JACOBS ENGINEERING UK LTD.  
**ADDRESS:** SECOND FLOOR, ROCHESTER BUILDING, 28 ADELAIDE STREET, BELFAST

### LOCATION PLAN

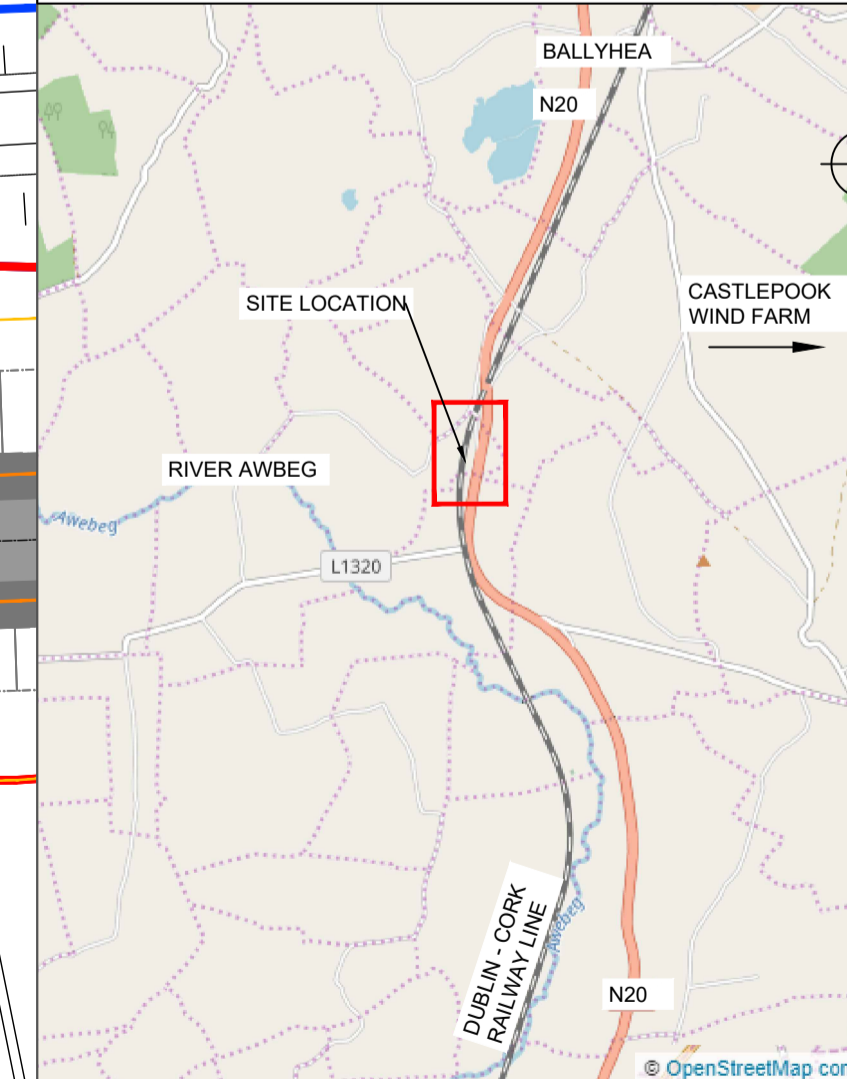

SCALE 1:50,000  
© Ordnance Survey Ireland. All rights reserved. Licence number EN 0039719

**PLAN VIEW 02**  
Scale (1:500)  
View Rotated 101° Clockwise





Rev	By	Date	Description
0	JR	NOV '20	DRAFT ISSUE FOR COMMENT
1	AB	DEC '20	FINAL

Project:	CORK LINE LEVEL CROSSINGS		
Component:	RAILWAY ORDER SCHEME DRAWING		
Title:	PROPOSED SITE LAYOUT PLAN - XC215 SHINANAGH - SHEET 3 OF 5		
Design:	SK	File Name:	-
Drawn:	JR	Original scales:	PLAN 1:500 @ A1
Checked:	FMD	Date:	DEC '20
Drawing No.:	32111000-JAC-LUH-XC215-DR-CH-0004ii		

# NTS FIGURE 16D XC215 - SHINANAGH

**NOTES:**

- ALL DIMENSIONS ARE IN METRES UNLESS OTHERWISE STATED

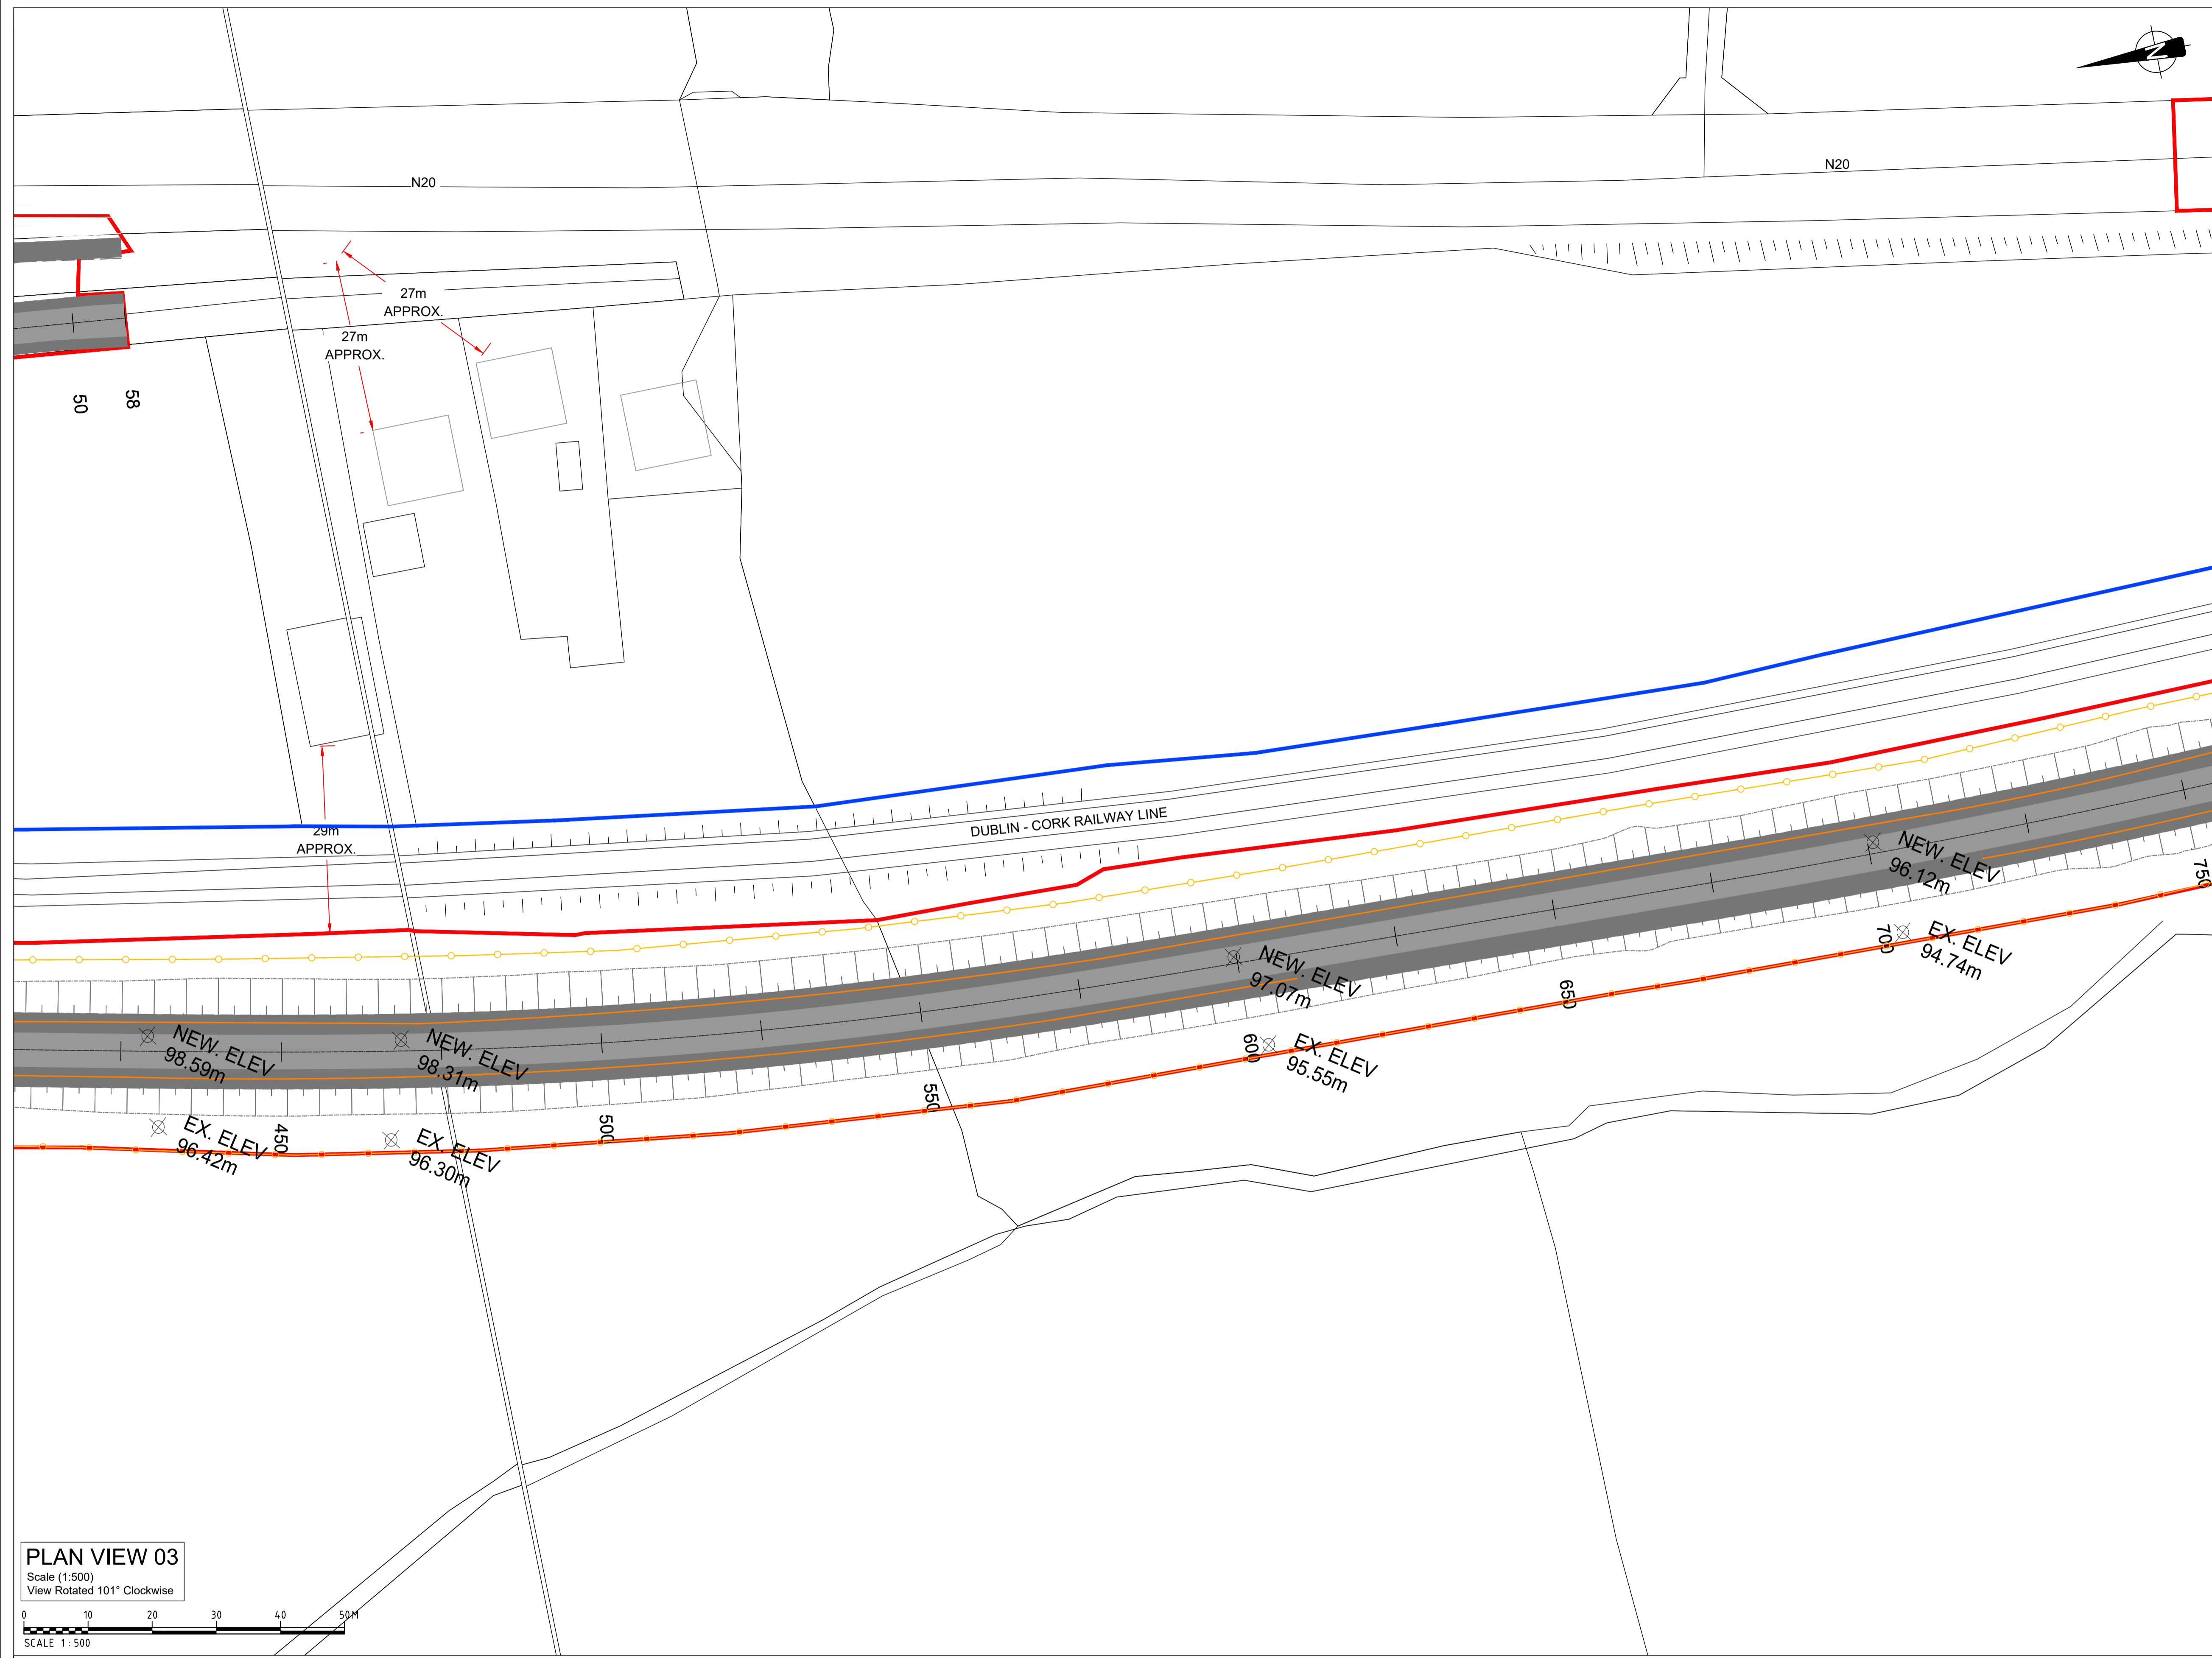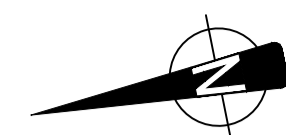


**LEGEND**

- PROPOSED ROAD ALIGNMENT
- PROPOSED VERGE
- PROPOSED STRUCTURE
- WAYLEAVE - RIGHT OF WAY
- RED LINE BOUNDARY
- IRISH RAIL LAND OWNERSHIP
- PROPOSED SAFETY BARRIER
- PROPOSED PEDESTRIAN GUARDRAIL
- PROPOSED FENCELINE
- PROPOSED GATE
- MASONRY WALL
- PROPOSED MASONRY WALL
- IR BARRIER
- EXISTING IR BARRIER
- PALISADE GATE
- PALISADE GATE

**DRAWING PREPARED BY:**


**NAME:** JOHN ROCKS  
**COMPANY:** JACOBS ENGINEERING UK LTD.  
**ADDRESS:** SECOND FLOOR, ROCHESTER BUILDING, 28 ADELAIDE STREET, BELFAST

**LOCATION PLAN**

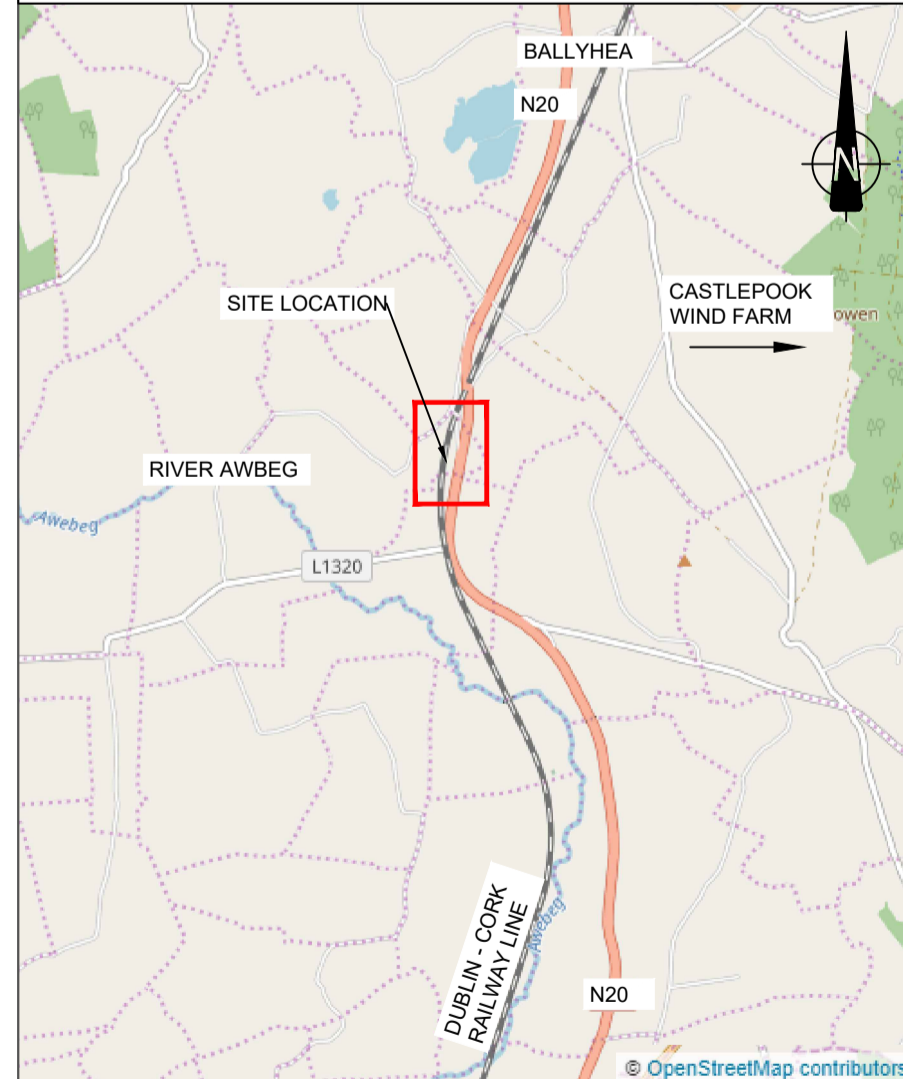

**PLAN VIEW 03**

Scale (1:500)  
View Rotated 101° Clockwise

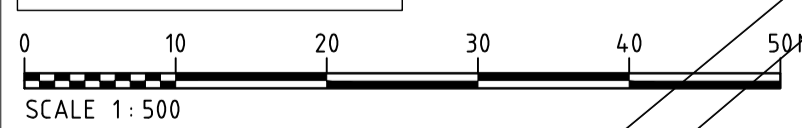

SCALE 1:500



Rev	By	Date	Description
0	JR	NOV '20	DRAFT ISSUE FOR COMMENT
1	AB	DEC '20	FINAL

Project: CORK LINE LEVEL CROSSINGS	
Component: RAILWAY ORDER SCHEME DRAWING	
Title: PROPOSED SITE LAYOUT PLAN - XC215 SHINANAGH - SHEET 4 OF 5	
Designed: SK	File Name: -
Drawn: JR	Original scales: PLAN 1:500 @ A1
Checked: FMD	Date: DEC '20
Drawing No: 32111000-JAC-LUH-XC215-DR-CH-0004iii	

© Ordnance Survey Ireland. All rights reserved. Licence number EN 0039719

# NTS FIGURE 16E XC215 - SHINANAGH

**NOTES:**  
1. ALL DIMENSIONS ARE IN METRES UNLESS OTHERWISE STATED


EXISTING XC215 SHINANAGH LEVEL CROSSING  
EXTINGUISHMENT OF PUBLIC RIGHT OF WAY

### LEGEND


- PROPOSED ROAD ALIGNMENT
- PROPOSED VERGE
- PROPOSED STRUCTURE
- WAYLEAVE - RIGHT OF WAY
- RED LINE BOUNDARY
- IRISH RAIL LAND OWNERSHIP
- PROPOSED SAFETY BARRIER
- PROPOSED PEDESTRIAN GUARDRAIL
- PROPOSED FENCELINE
- PROPOSED GATE
- MASONRY WALL
- PROPOSED MASONRY WALL
- IR BARRIER
- EXISTING IR BARRIER
- PALISADE GATE
- PALISADE GATE

**DRAWING PREPARED BY:**  
NAME: JOHN ROCKS  
COMPANY: JACOBS ENGINEERING UK LTD.  
ADDRESS: SECOND FLOOR, ROCHESTER BUILDING, 28 ADELAIDE STREET, BELFAST

### LOCATION PLAN

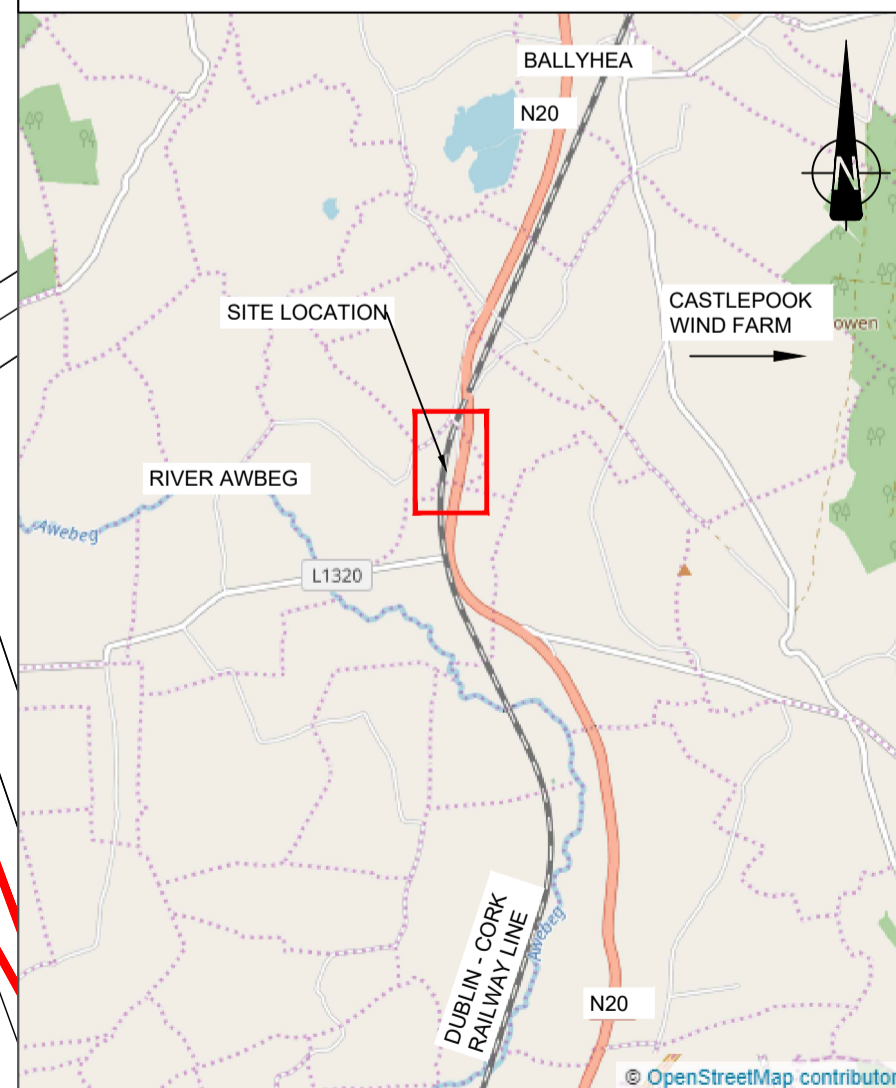

© Ordnance Survey Ireland. All rights reserved. Licence number EN 0039719

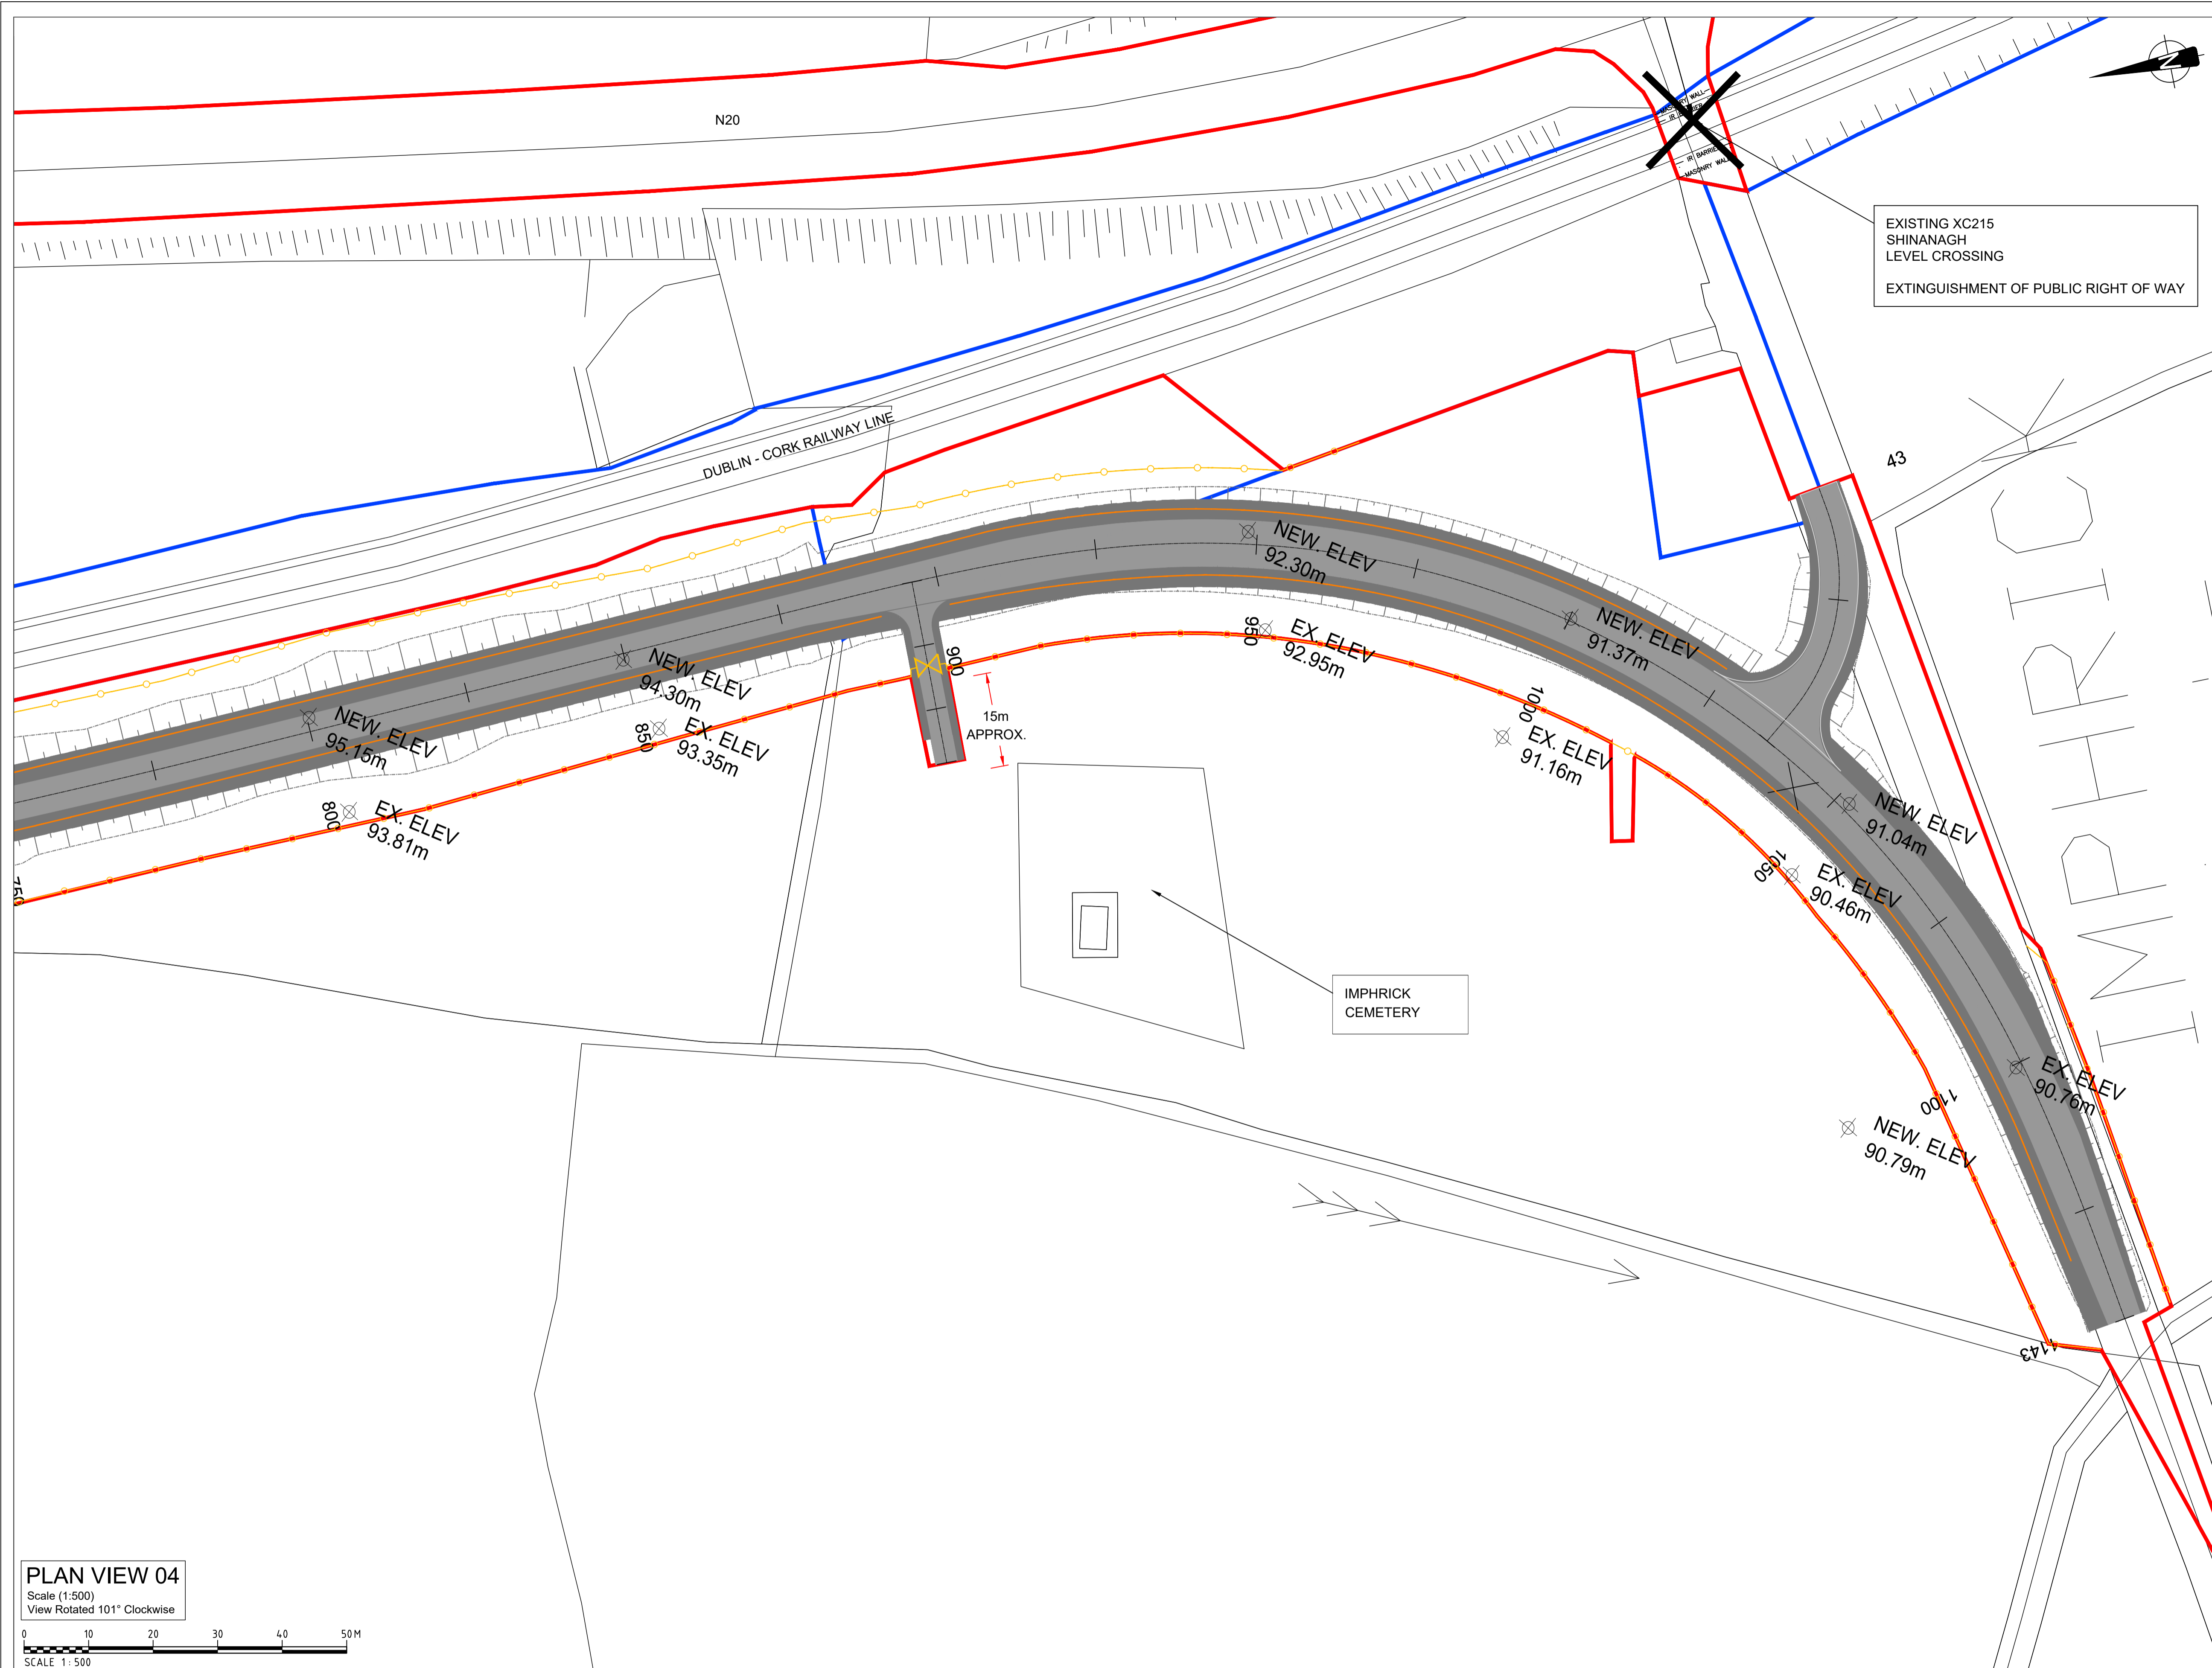

**PLAN VIEW 04**  
Scale (1:500)  
View Rotated 101° Clockwise  
SCALE 1:500



Rev	By	Date	Description
0	JR	NOV '20	DRAFT ISSUE FOR COMMENT
1	AB	DEC '20	MINOR REVISIONS
2	AB	DEC '20	FINAL

Project:	CORK LINE LEVEL CROSSINGS		
Component:	RAILWAY ORDER SCHEME DRAWING		
Title:	PROPOSED SITE LAYOUT PLAN - XC215 SHINANAGH - SHEET 5 OF 5		
Designed:	SK	File Name:	-
Drawn:	JR	Original scales:	PLAN 1:500 @ A1
Checked:	FMD	Date:	DEC '20
Drawing No.:	32111000-JAC-LUH-XC215-DR-CH-0004iv		