


FIGURE 31 XC201 - THOMASTOWN


- NOTES:**
1. ALL DIMENSIONS ARE IN METRES UNLESS OTHERWISE STATED
 2. THIS DRAWING IS TO BE READ IN CONJUNCTION WITH ALL OTHER RELEVANT DESIGN DRAWINGS.
 3. PRELIMINARY DESIGN DETAILS ARE SUBJECT TO CHANGE AT DETAILED DESIGN STAGE.

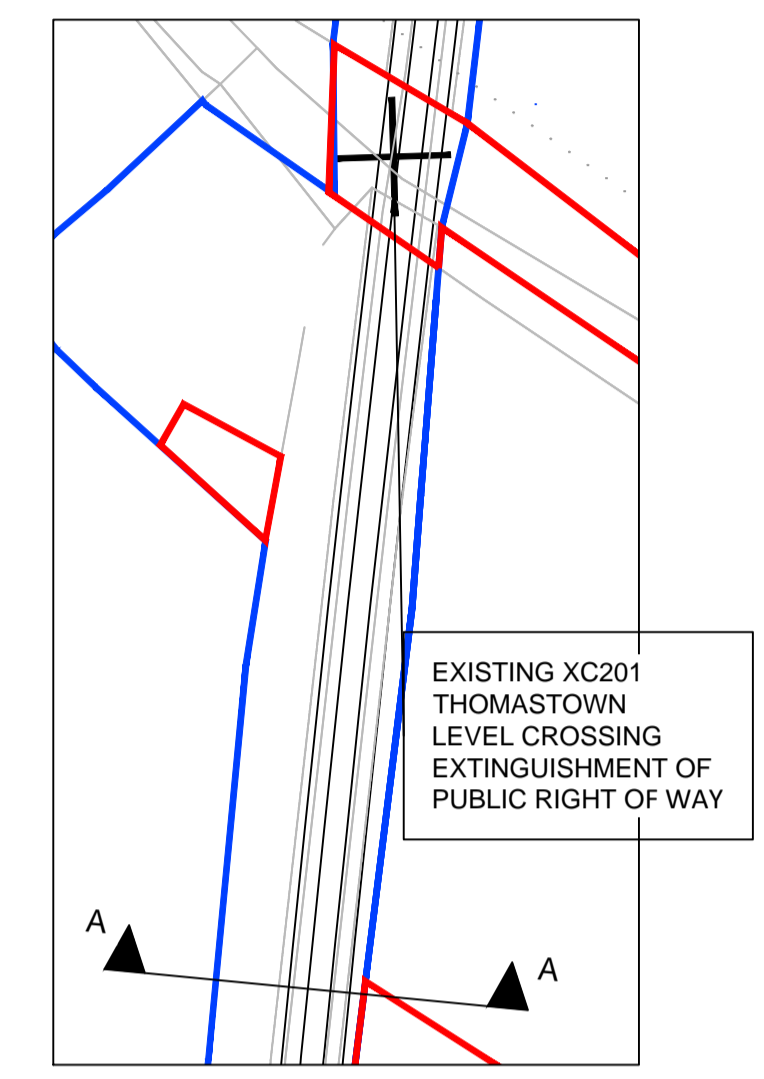

LEGEND

- PROPOSED ROAD ALIGNMENT
- ▨ PROPOSED FOOTWAY PAVEMENT
- ▨ PROPOSED STRUCTURE
- RED LINE BOUNDARY
- IRISH RAIL LAND OWNERSHIP
- TOWNLAND BOUNDARY
- PROPOSED CARRIER DRAIN
- PROPOSED MANHOLE
- PROPOSED GULLY
- PROPOSED CULVERT HEADWALL
- PROPOSED DITCH / OPEN DRAIN
- ▨ PROPOSED SWALE


DRAWING PREPARED BY:
NAME: JOHN ROCKS
COMPANY: JACOBS ENGINEERING UK LTD.
ADDRESS: SECOND FLOOR, ROCHESTER BUILDING, 28 ADELAIDE STREET, BELFAST

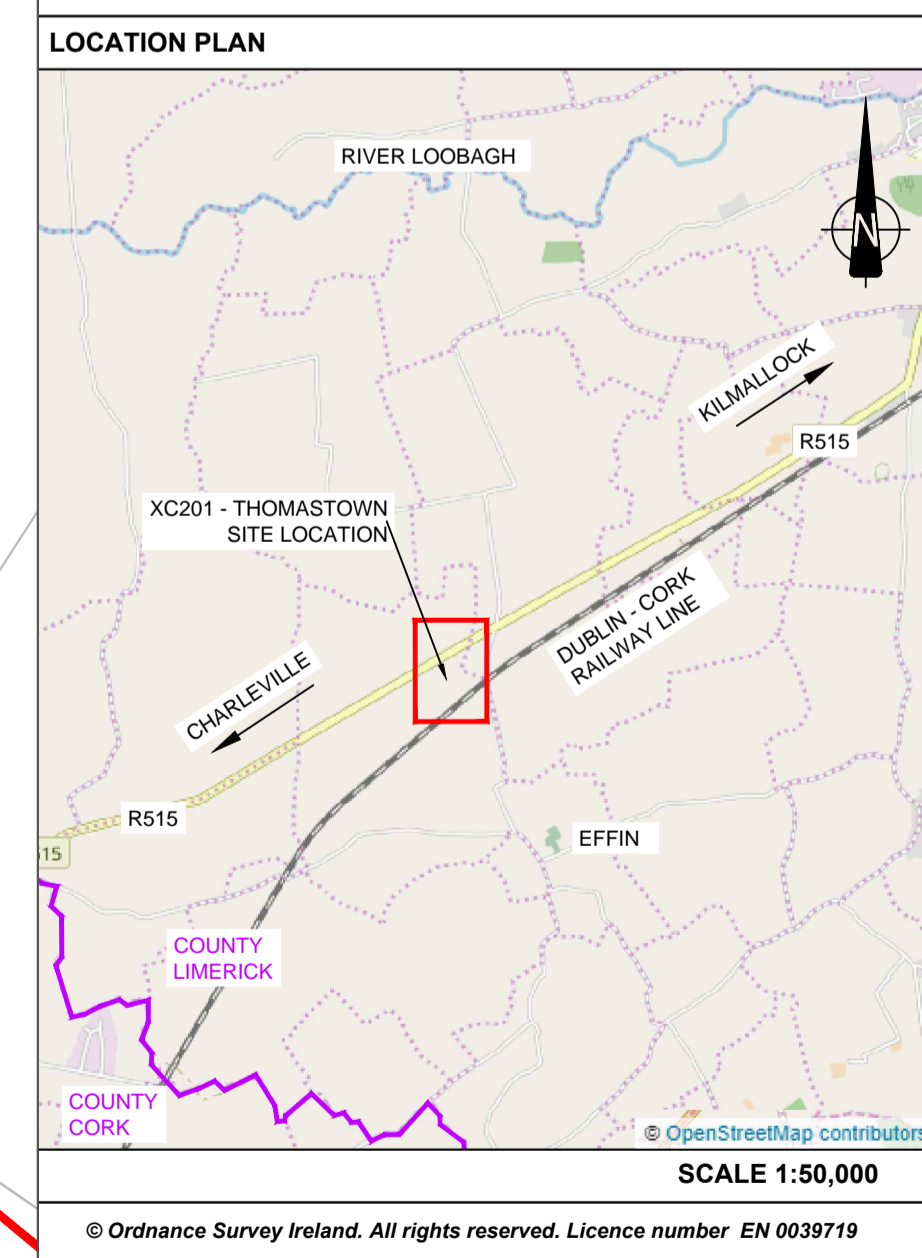

PLAN VIEW 01
 Scale (1:500)
 View Rotated 330° Clockwise

PLAN VIEW 02
 Scale (1:500)
 View Rotated 55° Clockwise

PLAN VIEW 03
 Scale (1:500)
 View Rotated 45° Clockwise

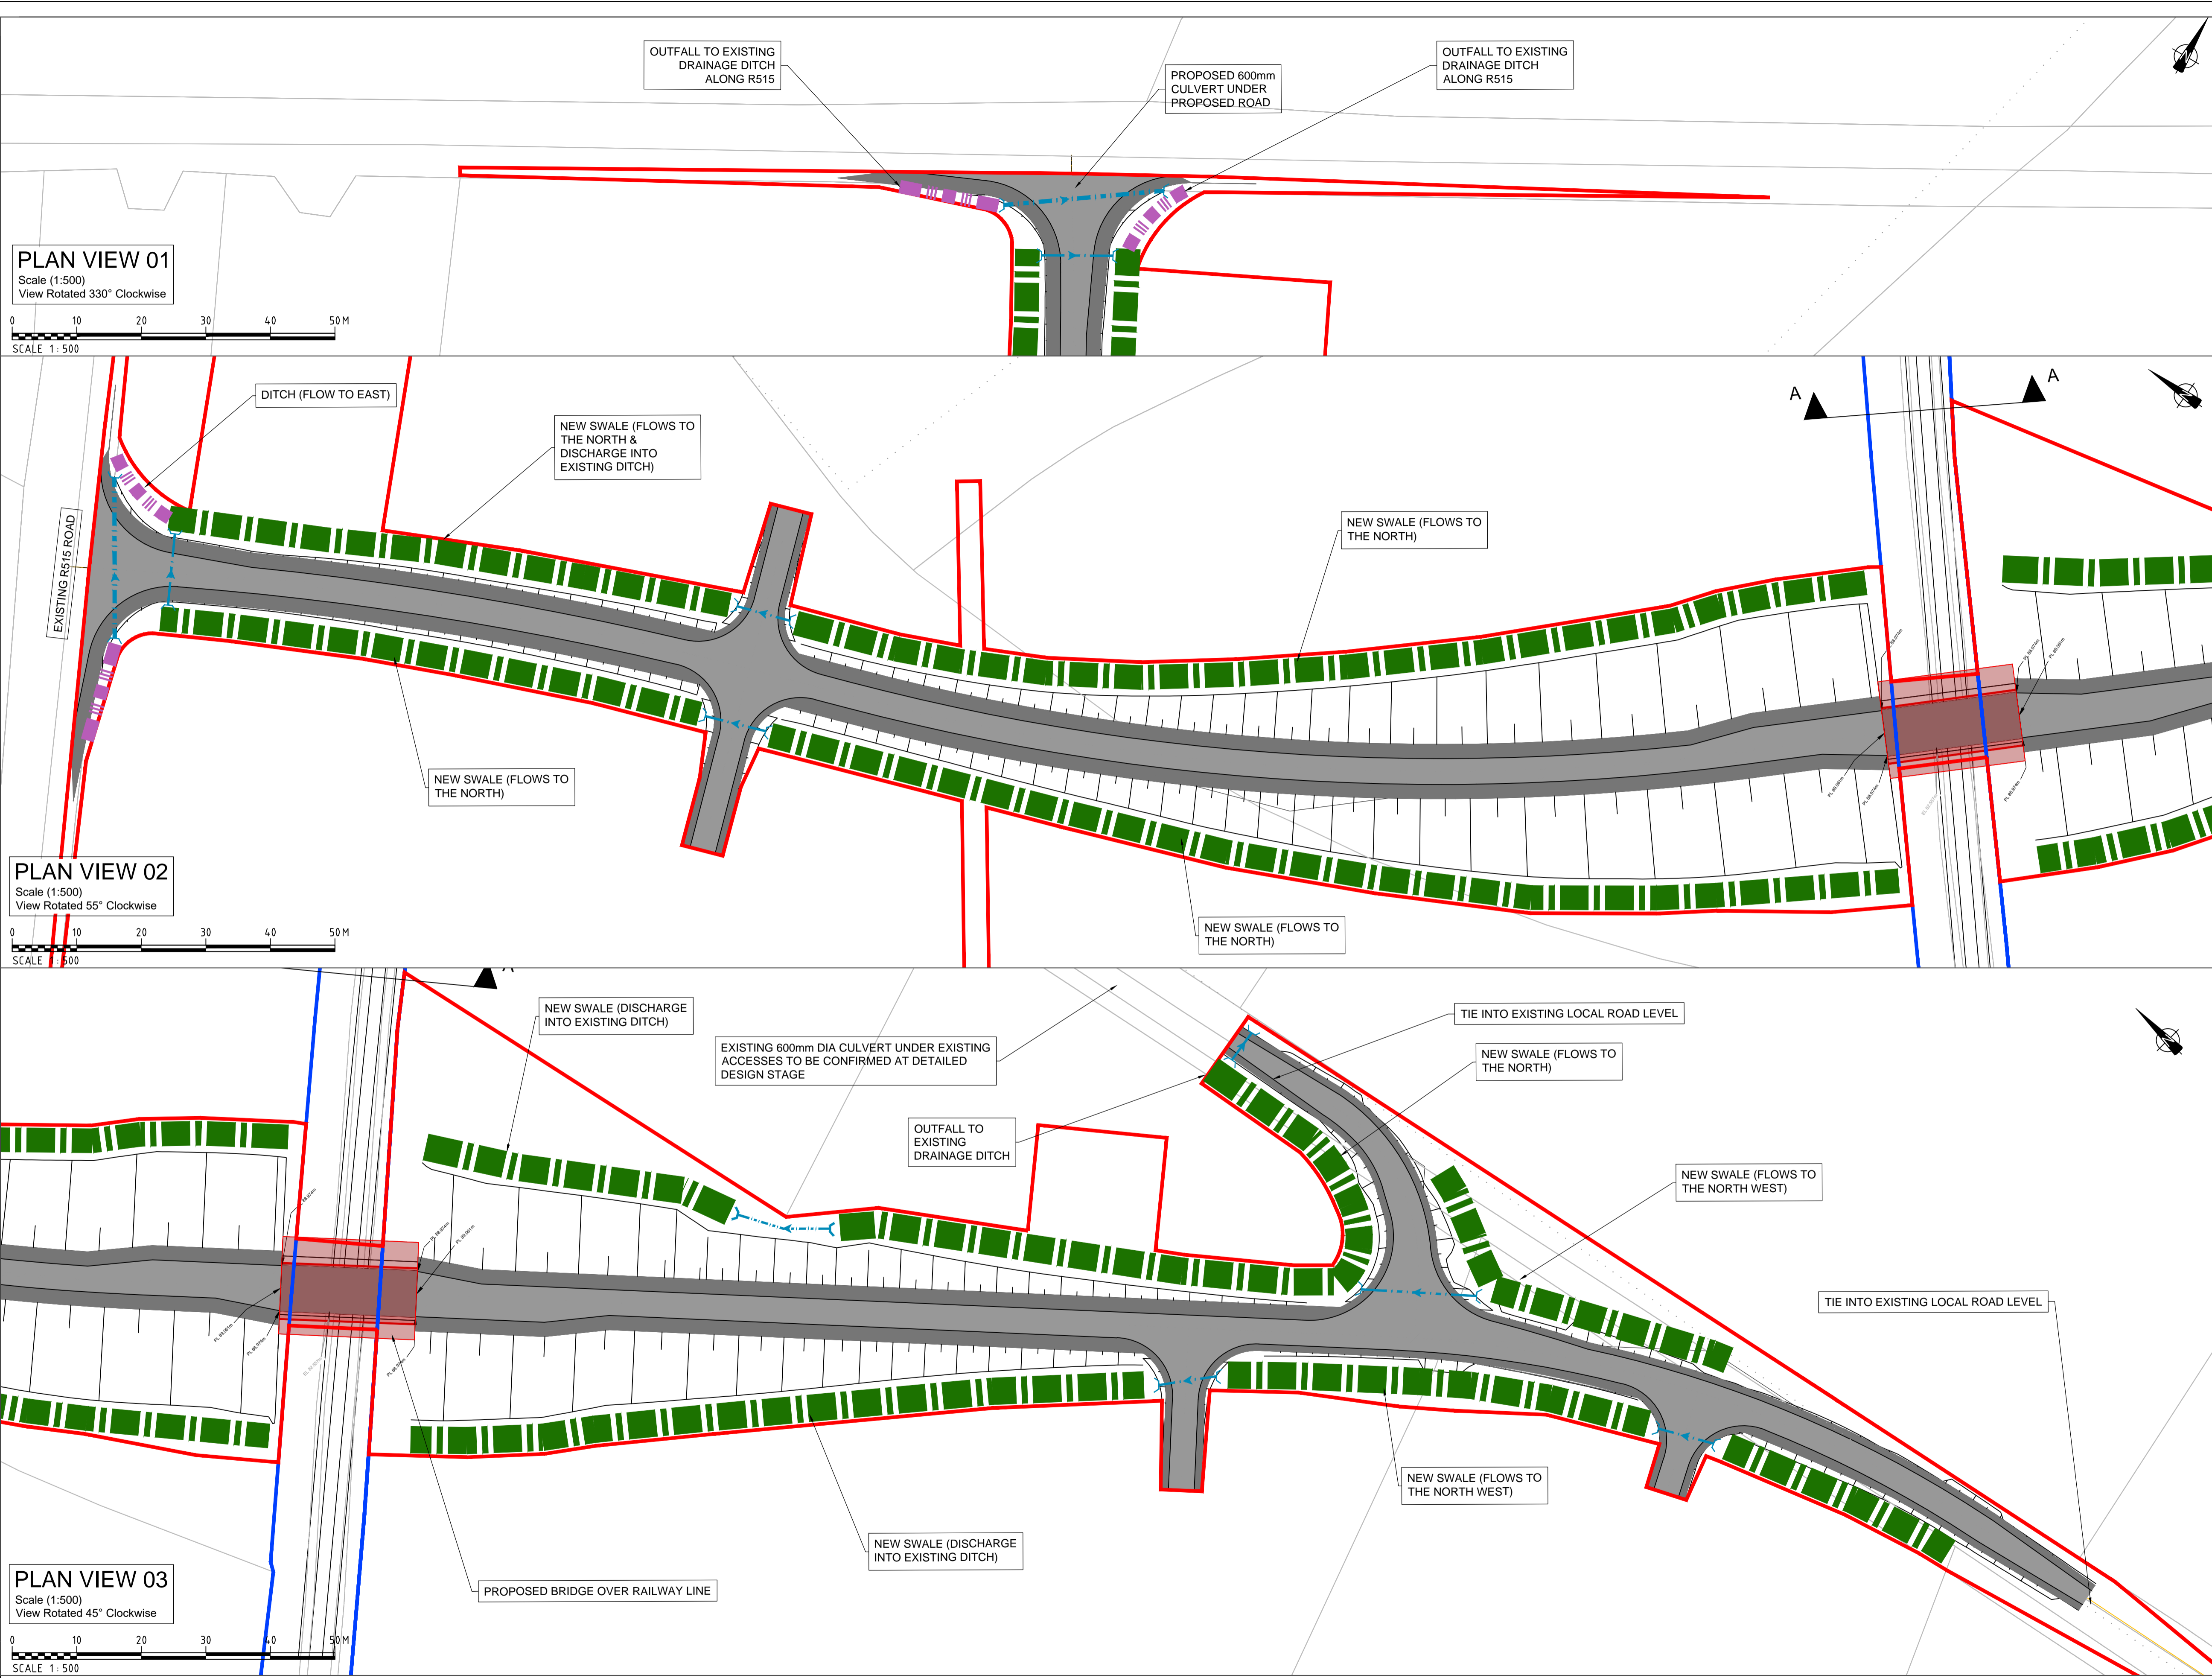

Rev	By	Date	Description
0	JR	NOV '20	ISSUE FOR COMMENT

Project:	CORK LINE LEVEL CROSSINGS
Component:	RAIL ORDER EIA
Title:	DRAINAGE LOCATION MAP - XC201 THOMASTOWN
Designed:	SK
Drawn:	JR
Checked:	FMD
File Name:	-
Original scales:	PLAN 1:500 @ A1
Date:	NOV '20
Drawing No.:	32111000-JAC-HDG-XC201-DR-CD-0001