








FIGURE 3Q XC201 - THOMASTOWN

- NOTES:**
1. ALL DIMENSIONS ARE IN METRES UNLESS OTHERWISE STATED
 2. THIS DRAWING IS TO BE USED ONLY FOR THE DESIGN ELEMENTS IDENTIFIED IN THE TITLE BOX.
 3. THIS DRAWING IS TO BE READ IN CONJUNCTION WITH ALL OTHER RELEVANT DESIGN DRAWINGS.
 4. PRELIMINARY DESIGN DETAILS ARE SUBJECT TO CHANGE AT DETAILED DESIGN STAGE.
 5. UPDATES TO EXISTING SIGNAGE OR ROAD MARKING ON PUBLIC ROADS, OUTSIDE THE RED LINE BOUNDARY, AS A DIRECT RESULT OF THIS SCHEME ARE TO BE CONFIRMED AND AGREED WITH THE RELEVANT AUTHORITIES AT DETAILED DESIGN STAGE.


LEGEND

-  PROPOSED ROAD ALIGNMENT
-  PROPOSED FOOTWAY PAVEMENT
-  PROPOSED STRUCTURE
-  RED LINE BOUNDARY
-  IRISH RAIL LAND OWNERSHIP
-  TOWNLAND BOUNDARY
-  VISIBILITY SPLAY


DRAWING PREPARED BY:

NAME: JOHN ROCKS
COMPANY: JACOBS ENGINEERING UK LTD.
ADDRESS: SECOND FLOOR, ROCHESTER BUILDING, 28 ADELAIDE STREET, BELFAST

LOCATION PLAN

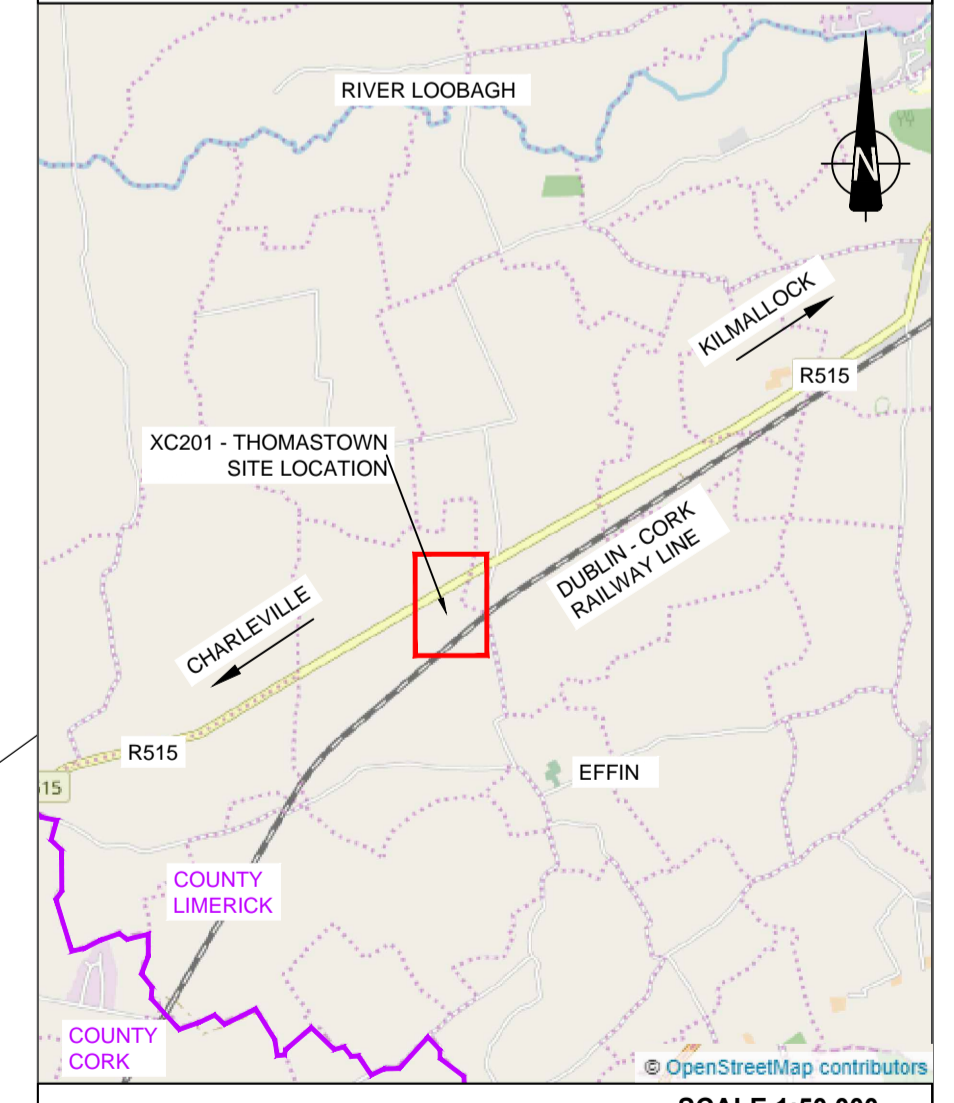

© Ordnance Survey Ireland. All rights reserved. Licence number EN 0039719

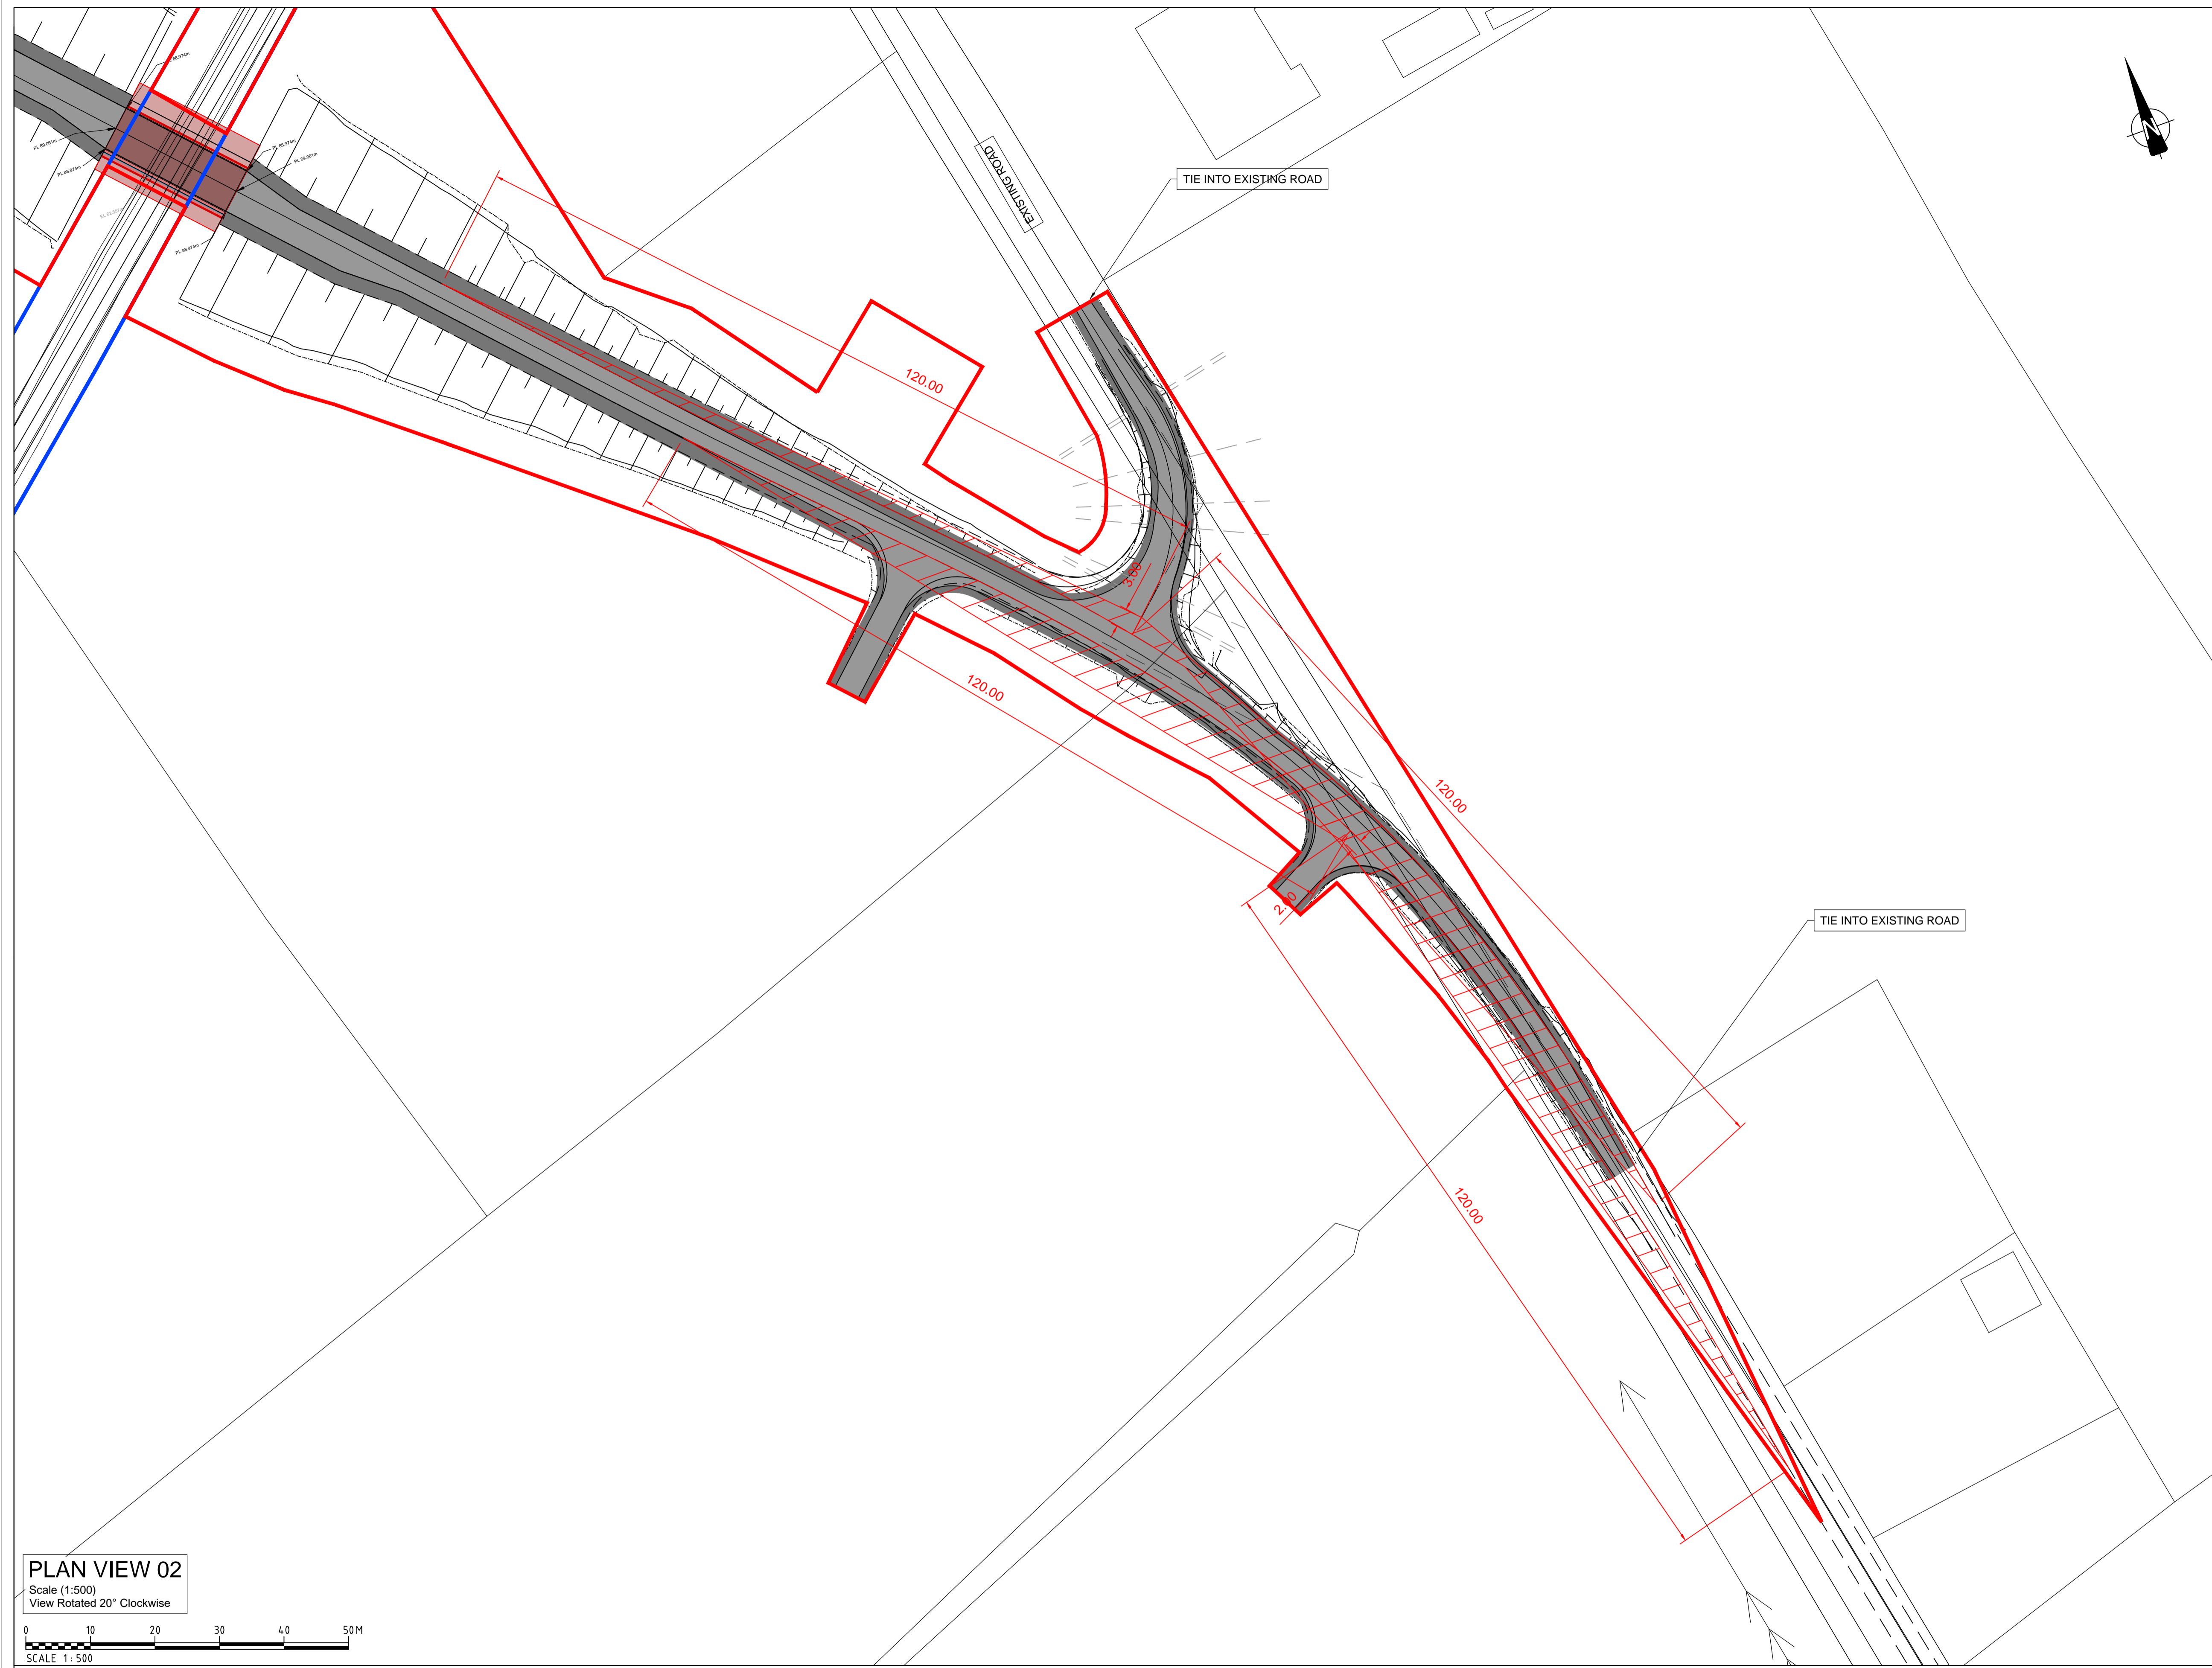

PLAN VIEW 02

Scale (1:500)
View Rotated 20° Clockwise

SCALE 1:500



Rev	By	Date	Description
0	JR	OCT 20	ISSUE FOR COMMENT

Project: CORK LINE LEVEL CROSSINGS	
Component: RAIL ORDER EIA	
Title: SIGHTLINE PLAN - XC201 THOMASTOWN SHEET 2 OF 2	
Designed: SK	File Name: -
Drawn: JR	Original scales: PLAN 1:500 @ A1
Checked: FMD	Date: OCT '20
Drawing No.: 32111000-JAC-HSR-XC201-DR-CH-0001ii	