



LEGEND

- Planning Boundary
- Landowner Property
- Existing Ground Contour
- T.XX Proposed Turbine and Hardstand Area
- Temporary Laydown
- Permanent Hardstand
- Proposed Wind Farm Road
- Sight Lines
- Berm
- Existing Forestry Ditch
- Indicative Location of Interceptor Drain With Diffuse Outflow
- Indicative Road Drain
- Silt Fence
- Culvert
- Stilling Pond With Diffuse Outflow
- Indicative Internal Grid Connection Cable Route

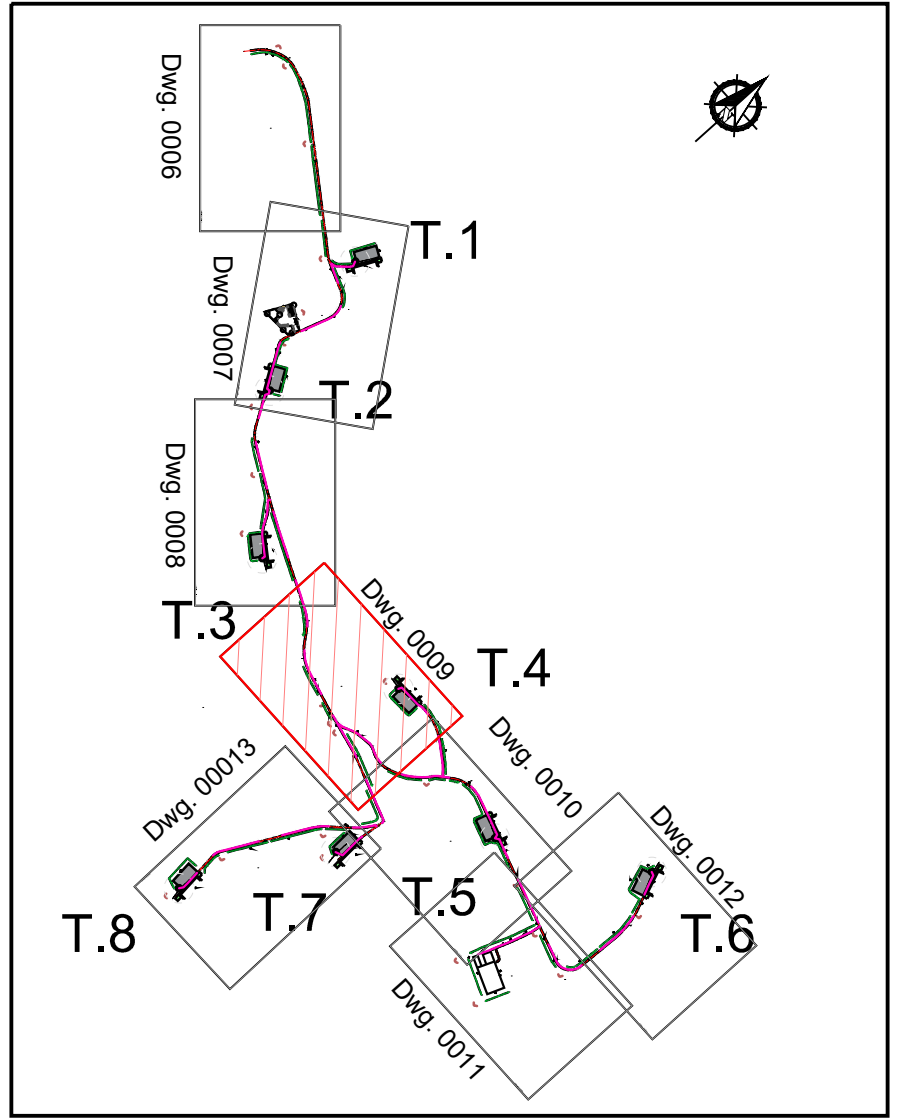

KEY PLAN

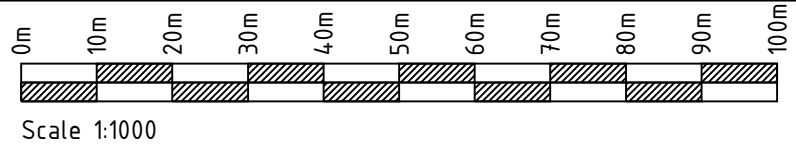

If Applicable : Ordnance Survey Ireland Licence No. EN 0001219 © Ordnance Survey Ireland and Government of Ireland
OSI-3595-3652-3653-3654-3710-3711-3712-3656-3655-3713-3596-3651-3711-C



Cork | Dublin | Carlow
www.fehilytimoney.ie

No part of this document may be reproduced or transmitted in any form or stored in any retrieval system of any nature without the written permission of Fehily Timoney & Company as copyright holder except as agreed for use on the project for which the document was originally issued. Do not scale. Use figured dimensions only. If in doubt - Ask!

| Rev. | Description | App By | Date |
|------|--------------------------------|--------|----------|
| A | ISSUE FOR PLANNING APPLICATION | JH | 11.12.19 |
| B | ISSUE FOR PLANNING APPLICATION | JH | 29.01.20 |
| | | | |
| | | | |
| | | | |
| | | | |

| PROJECT | DERNACART WINDFARM | | | CLIENT | Statkraft | | |
|---------|---|--|--|------------|-----------|----------------|-----------------|
| SHEET | 1:1000 SITE LAYOUT PLAN SHEET 4 OF 8 | | | Date | 15.08.19 | Project number | P1892 |
| | | | | Drawn by | CS | Drawing Number | P1892-0100-0009 |
| | | | | Checked by | EB | Scale (@ A1-) | 1:1000 |
| | | | | | | Rev | B |

O:\ACAD\2019\P1892\P1892-0100-0009