

LEGEND

Planning Boundary

Landowner Property

Existing Ground Contour

T.XX

Proposed Turbine and Hardstand Area

Temporary Laydown

Permanent Hardstand

Proposed Wind Farm Road

Sight Lines

Berm

Existing Forestry Ditch

Indicative Location of Interceptor Drain With Diffuse Outflow


Indicative Road Drain

Silt Fence

Culvert

Stilling Pond With Diffuse Outflow

Indicative Internal Grid Connection Cable Route

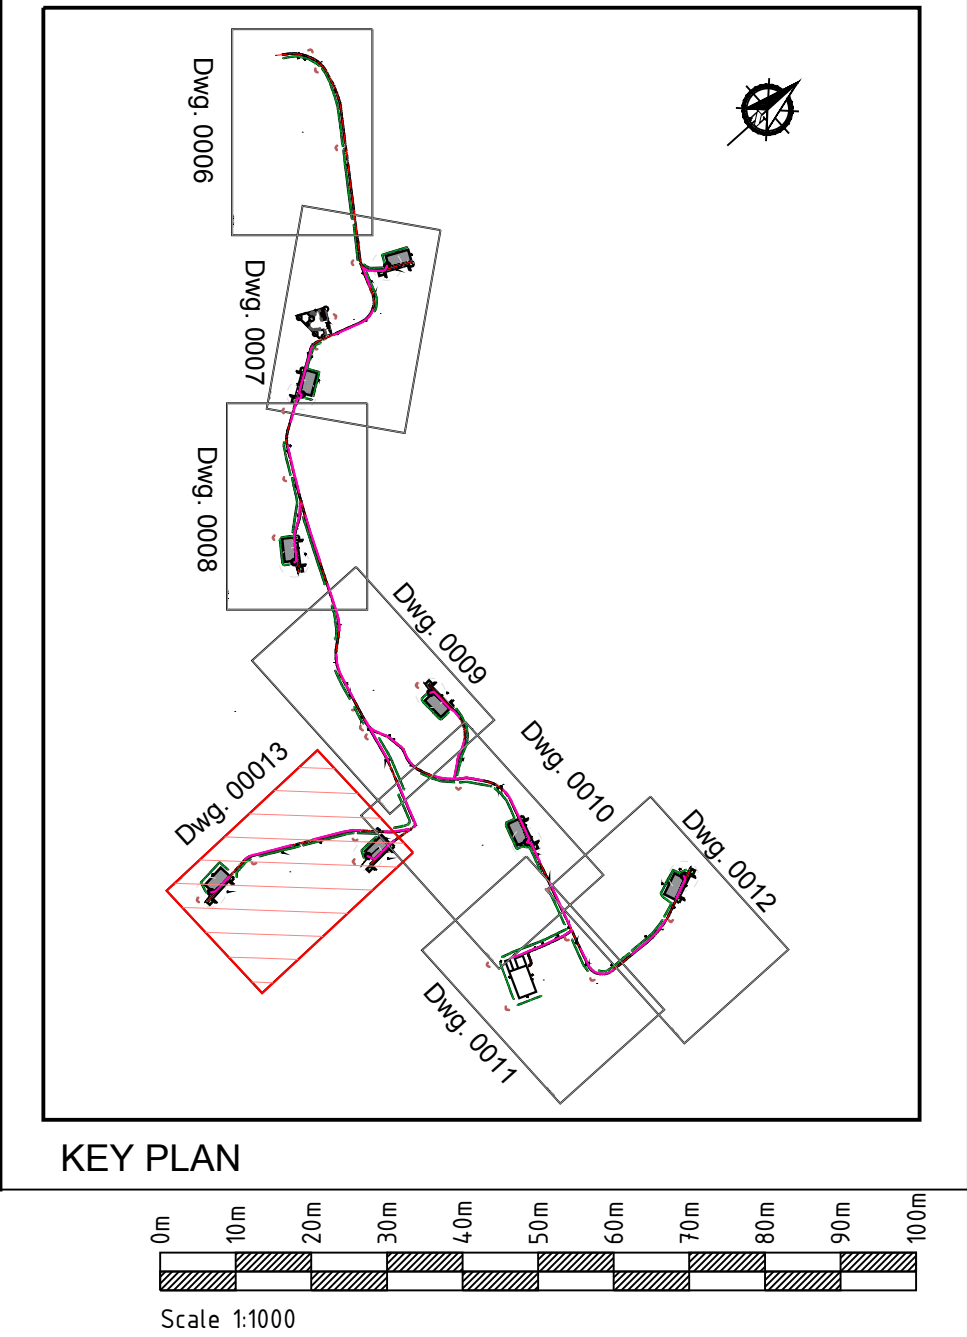

If Applicable : Ordnance Survey Ireland Licence No. EN 0001219 © Ordnance Survey Ireland and Government of Ireland
OSI-3595-3652-3653-3654-3710-3711-3712-3656-3655-3713-3596-3651-3711-C


FEHILY
TIMONEY

Cork | Dublin | Carlow

www.fehilytimoney.ie

No part of this document may be reproduced or transmitted in any form or stored in any retrieval system of any nature without the written permission of Fehily Timoney & Company as copyright holder except as agreed for use on the project for which the document was originally issued. Do not scale. Use figured dimensions only. If in doubt - Ask!

Rev.	Description	App By	Date
A	ISSUE FOR PLANNING APPLICATION	JH	11.12.19

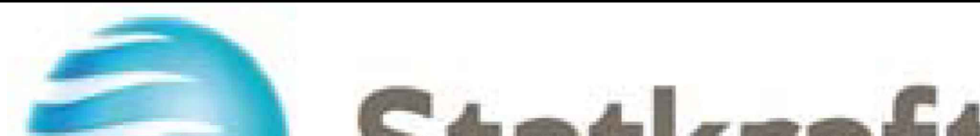PROJECT		DERNACART WINDFARM		CLIENT						
SHEET	1:1000 SITE LAYOUT PLAN SHEET 8 OF 8			Date	15.08.19	Project number	P1892	Scale (@ A1-)	1:1000	
				Drawn by	CS	Drawing Number P1892-0100-0013			Rev	A
				Checked by	EB					

O:\ACAD\2019\P1892\P1892-0100-0013