


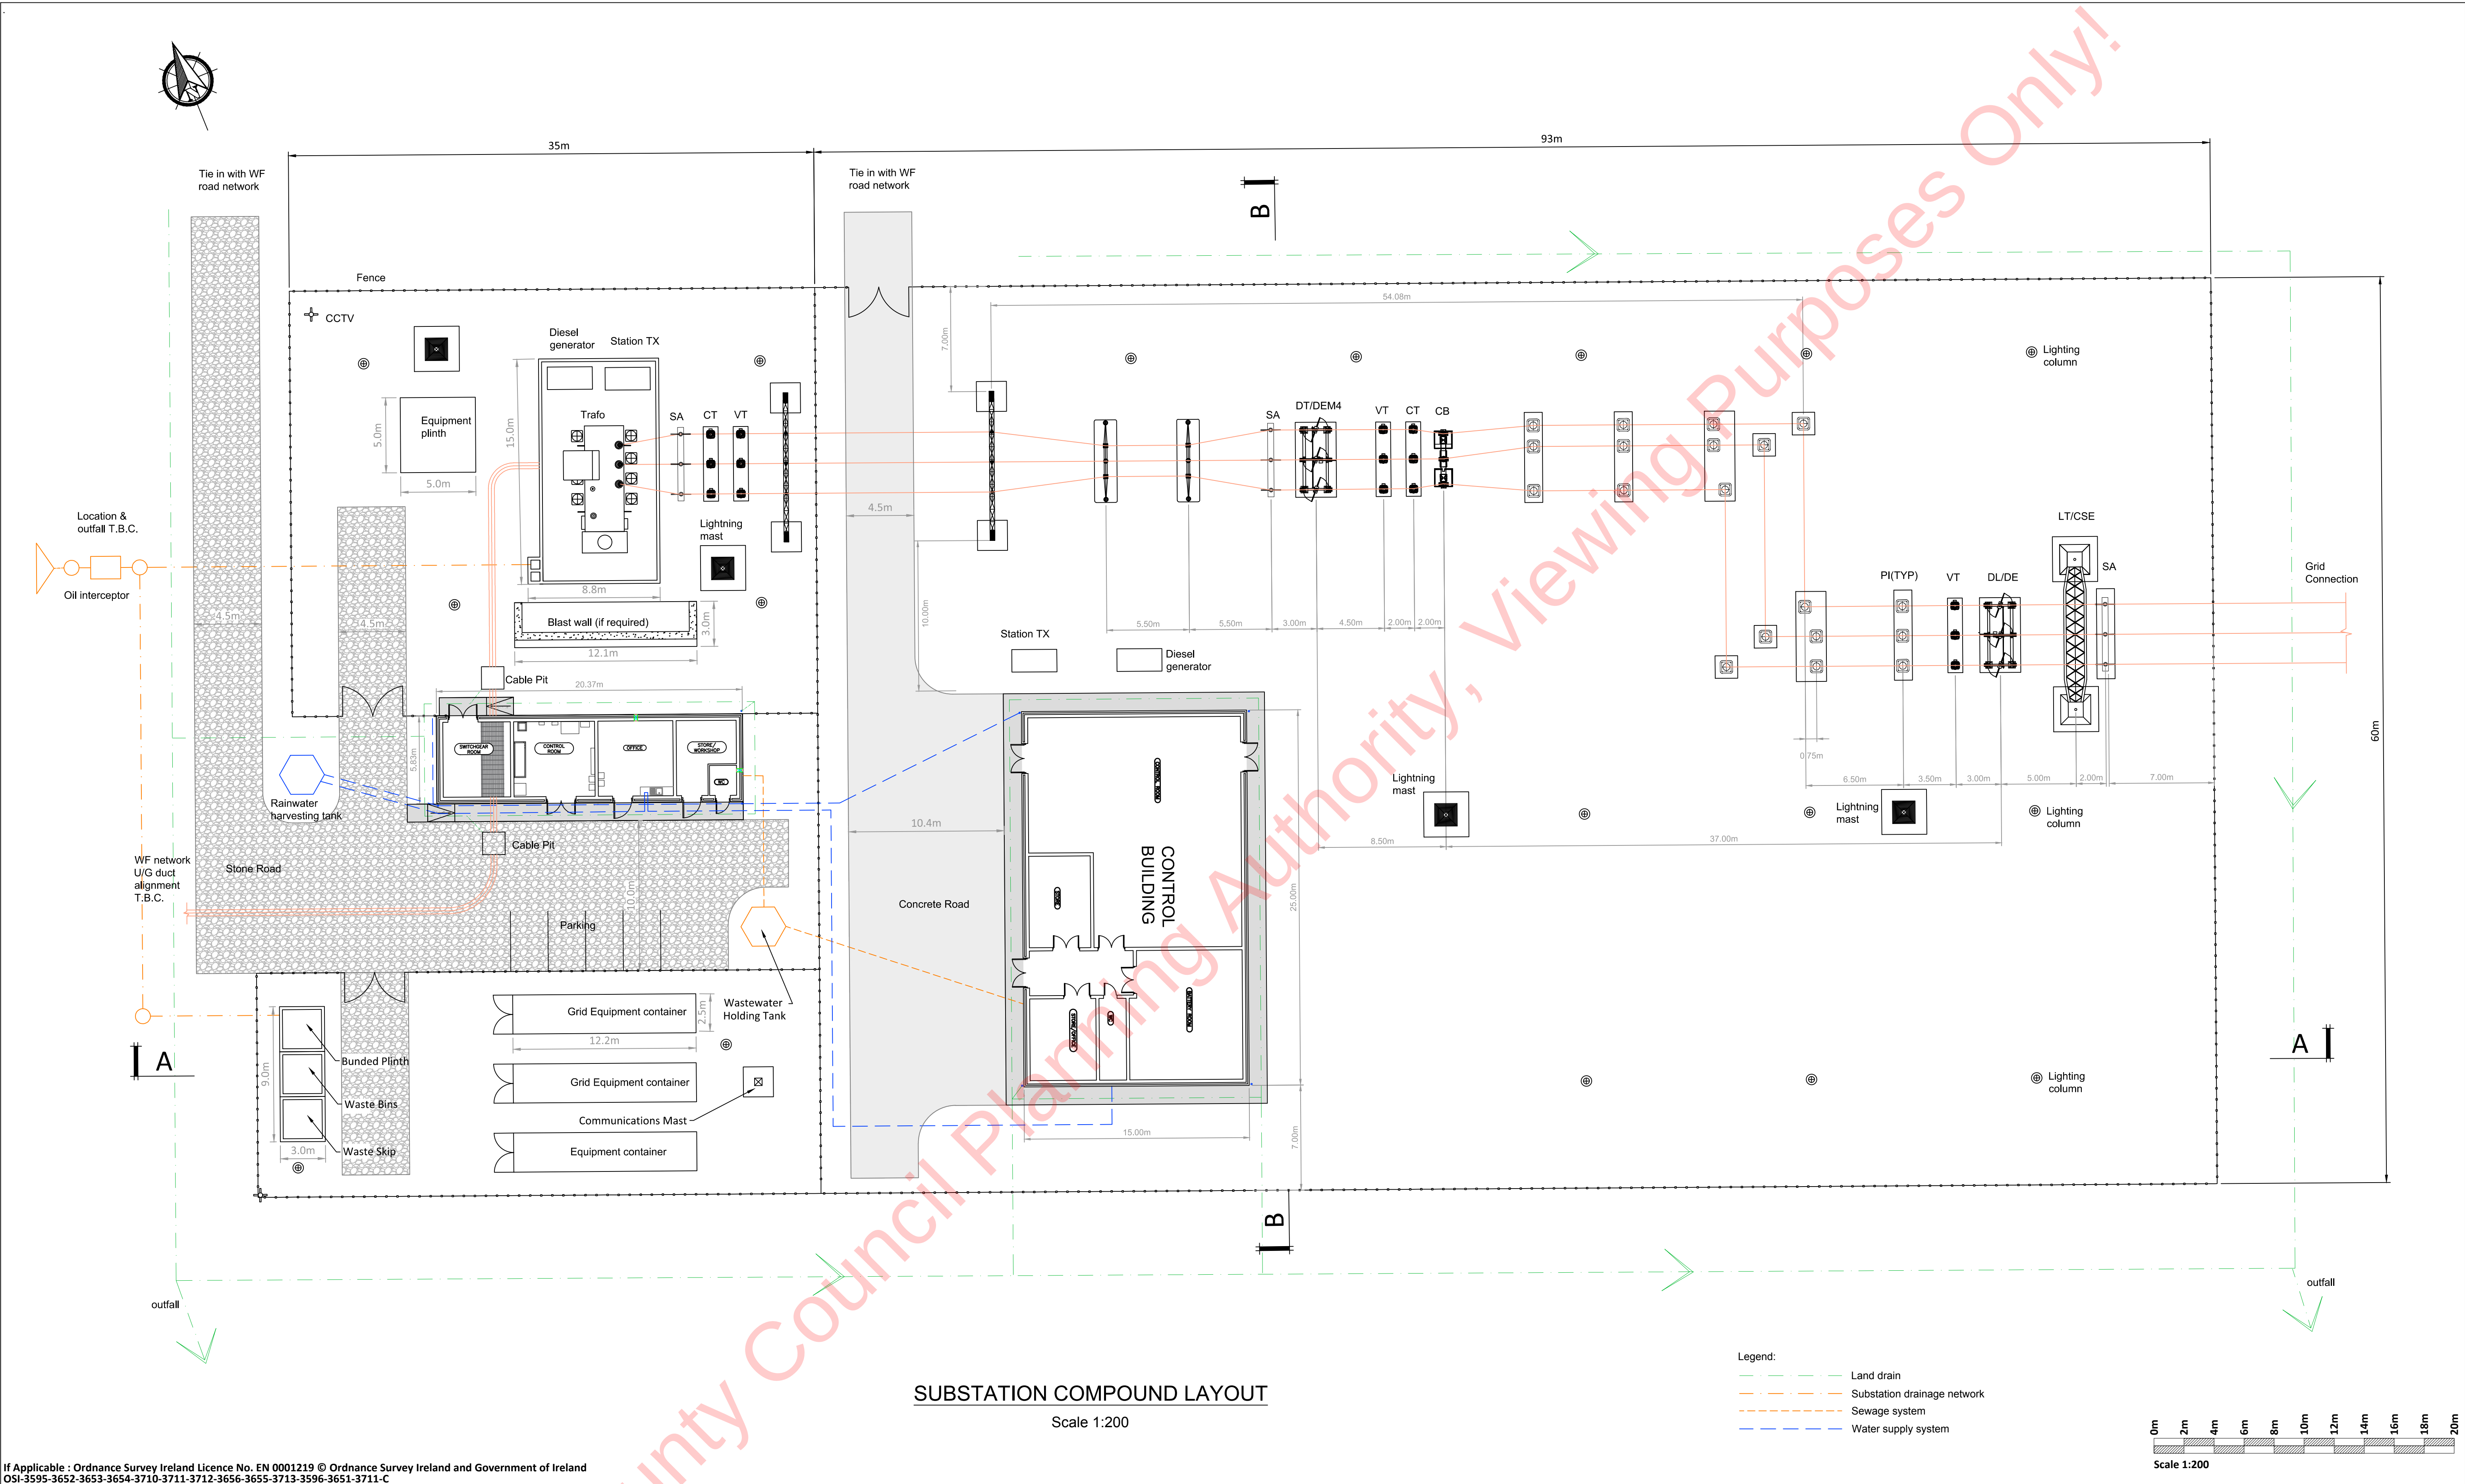

If Applicable : Ordnance Survey Ireland Licence No. EN 0001219 © Ordnance Survey Ireland and Government of Ireland
OSI-3595-3652-3653-3654-3710-3711-3712-3656-3655-3713-3596-3651-3711-C



Cork | Dublin | Carlow
www.fehilytimoney.ie

No part of this document may be reproduced or transmitted in any form or stored in any retrieval system of any nature without the written permission of Fehily Timoney & Company as copyright holder except as agreed for use on the project for which the document was originally issued. Do not scale. Use figured dimensions only. If in doubt - Ask!

Rev.	Description	App By	Date
A	ISSUE FOR PLANNING APPLICATION	JH	11.12.19

PROJECT	CLIENT		
SHEET	DERNACART WINDFARM		
	Statkraft		
	Date	07.11.19	Project number P1892
	Drawn by CS	Drawing Number	Scale (@ A1-) 1:200
Checked by EB		P1892-1700-0001	
SUBSTATION COMPOUND LAYOUT PLAN			Rev A
1:200 SCALE			

O:\ACAD\2019\P1892\P1892-1700-0001