


PLAN OF SILT TRAP IN DRAINAGE DITCH WITH DIFFUSE OUTFALL

Scale 1:100

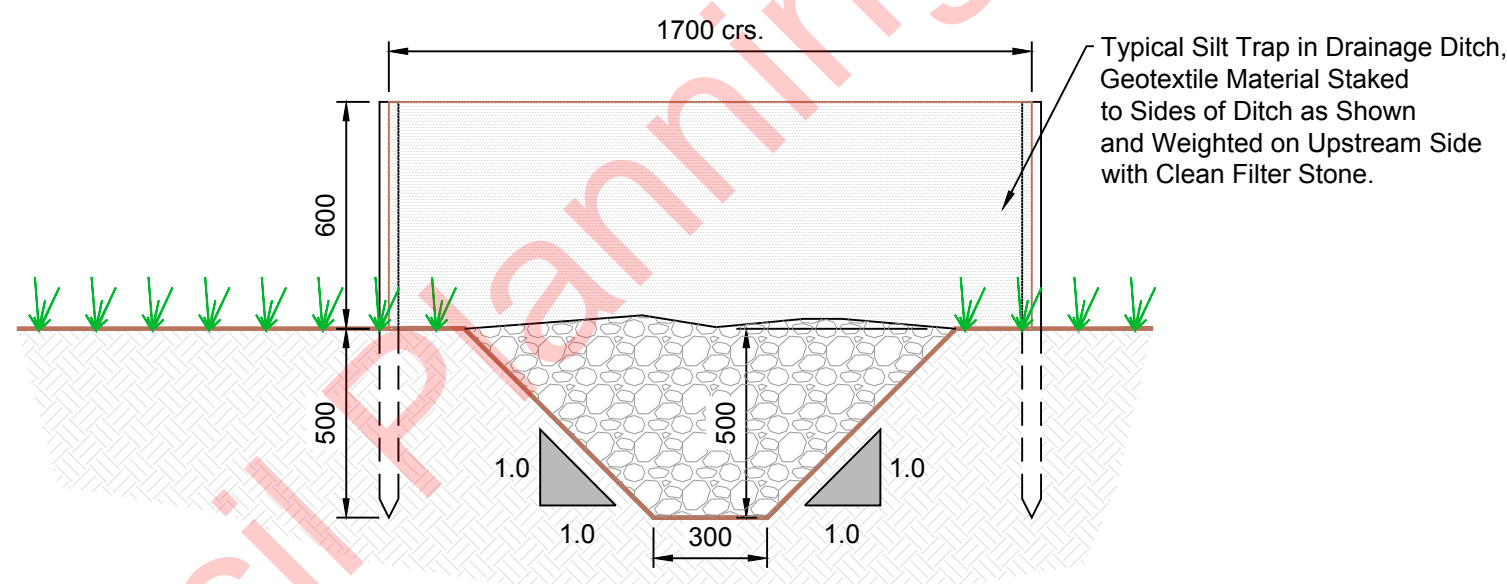


SILT TRAP IN DRAINAGE DITCH

Scale 1:20

If Applicable : Ordnance Survey Ireland Licence No. EN 0001219 © Ordnance Survey Ireland and Government of Ireland
OSI-3595-3652-3653-3654-3710-3711-3712

Rev.	Description	App By	Date
A	ISSUE FOR PLANNING APPLICATION	JH	11.12.19

PROJECT		CLIENT					
DERNACART WINDFARM							
SHEET	TYPICAL SILT TRAP DETAILS IN DRAINAGE DITCH	Date	27.11.19	Project number	P1892	Scale (@ A1-)	1:100
		Drawn by	CS	Drawing Number			Rev
		Checked by	EB	P1892-0400-0015			A