


DESIGN FLOOD LEVELS	
REFERENCE SITE	FLOOD LEVEL (mOD MALIN)
1	1.82
2	1.95
3	1.93
4	2.13
5	2.28
6	2.77
7	2.87
8	3.02
9	3.18
10	3.27
11	2.97
12	3.03
13	3.03

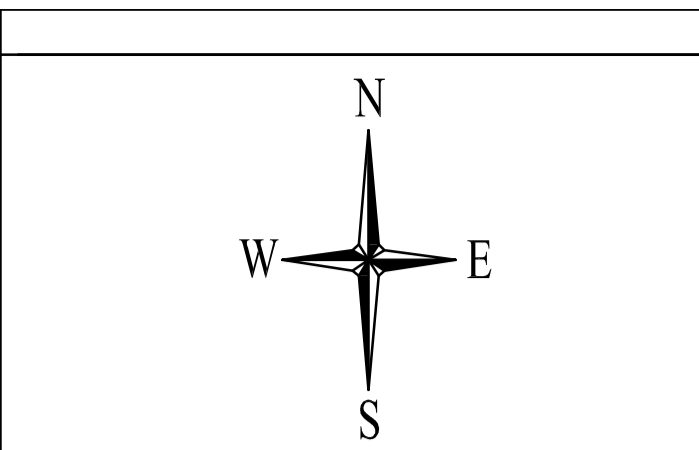

- NOTES:
- DO NOT SCALE OFF DRAWING
  - DRAWING TO BE READ IN CONJUNCTION WITH ALL OTHER DRAWINGS
  - DRAWING IS FOR INFORMATION PURPOSES ONLY, NOT FOR CONSTRUCTION
  - MINIMUM STORM DRAIN MANHOLE DIAMETER 1.8m.
  - REFER TO PUBLIC REALM DRAWINGS FOR FOOTPATH AND ROAD PAVING DETAILS, WALL FINISHES AND LANDSCAPING.

LEGEND

EXISTING FLOOD DEFENCE WALL:	
PROPOSED FLOOD DEFENCE WALL:	
PROPOSED FLOOD GATE:	
PROPOSED GLAZING IN FLOOD DEFENCE WALL:	
PROPOSED FLOOD DEFENCE EMBANKMENTS:	
PROPOSED CHANNEL DIVERSION:	
DESIGN FLOOD LEVEL REF.:	
PROPOSED STORM DRAINAGE:	
PROPOSED ACCESS RAMP:	
PROPOSED GROUND RAISING:	
PROPOSED RIP-RAP:	
PROPOSED RIVERBED RAISING:	
RELOCATED MOORING POSTS:	
REMOVABLE BOLLARDS:	
BAT TUBES:	

Rev	Date	Description	By	Chk	App
P6	11.03.21	ISSUE FOR PLANNING	LT	KBS	KT
P5	04.11.20	ISSUE FOR INFORMATION	LT	KBS	KT
P4	01.07.20	ISSUE FOR INFORMATION	LT	KBS	KT
P3	14.02.20	ISSUE FOR INFORMATION	LT	KBS	KT
P2	31.01.20	ISSUE FOR INFORMATION	LT	KBS	KT
P1	10.09.18	ISSUE FOR INFORMATION	NM	SH	KT

**BYRNE LOOBY**  
 2100 Cork Airport Business Park, Kinsale Road, Cork  
 tel: +353 (0) 21 2407988  
 email: cork@ByrneLooby.com www.ByrneLooby.com  
 BAHRAIN • IRELAND • QATAR • SAUDI ARABIA • UAE • UK  
 CIVIL STRUCTURAL WATER & GEOTECHNICAL SPECIALISTS

CLIENT  
**WICKLOW COUNTY COUNCIL**

PROJECT  
**ARKLOW FLOOD RELIEF SCHEME**

DRAWING TITLE  
**FLOOD DEFENCE WALLS & EMBANKMENTS SOUTH BANK DOWNSTREAM OF ARKLOW BRIDGE LAYOUT PLAN SHEET 3**

STATUS  
**FOR PLANNING**

Date: 12.03.18	Scale: 1/500	Drawn: NM	Chk: SH	App: KT
Project No: PH00886/01	Dwg. No: 1042	Rev: P6		