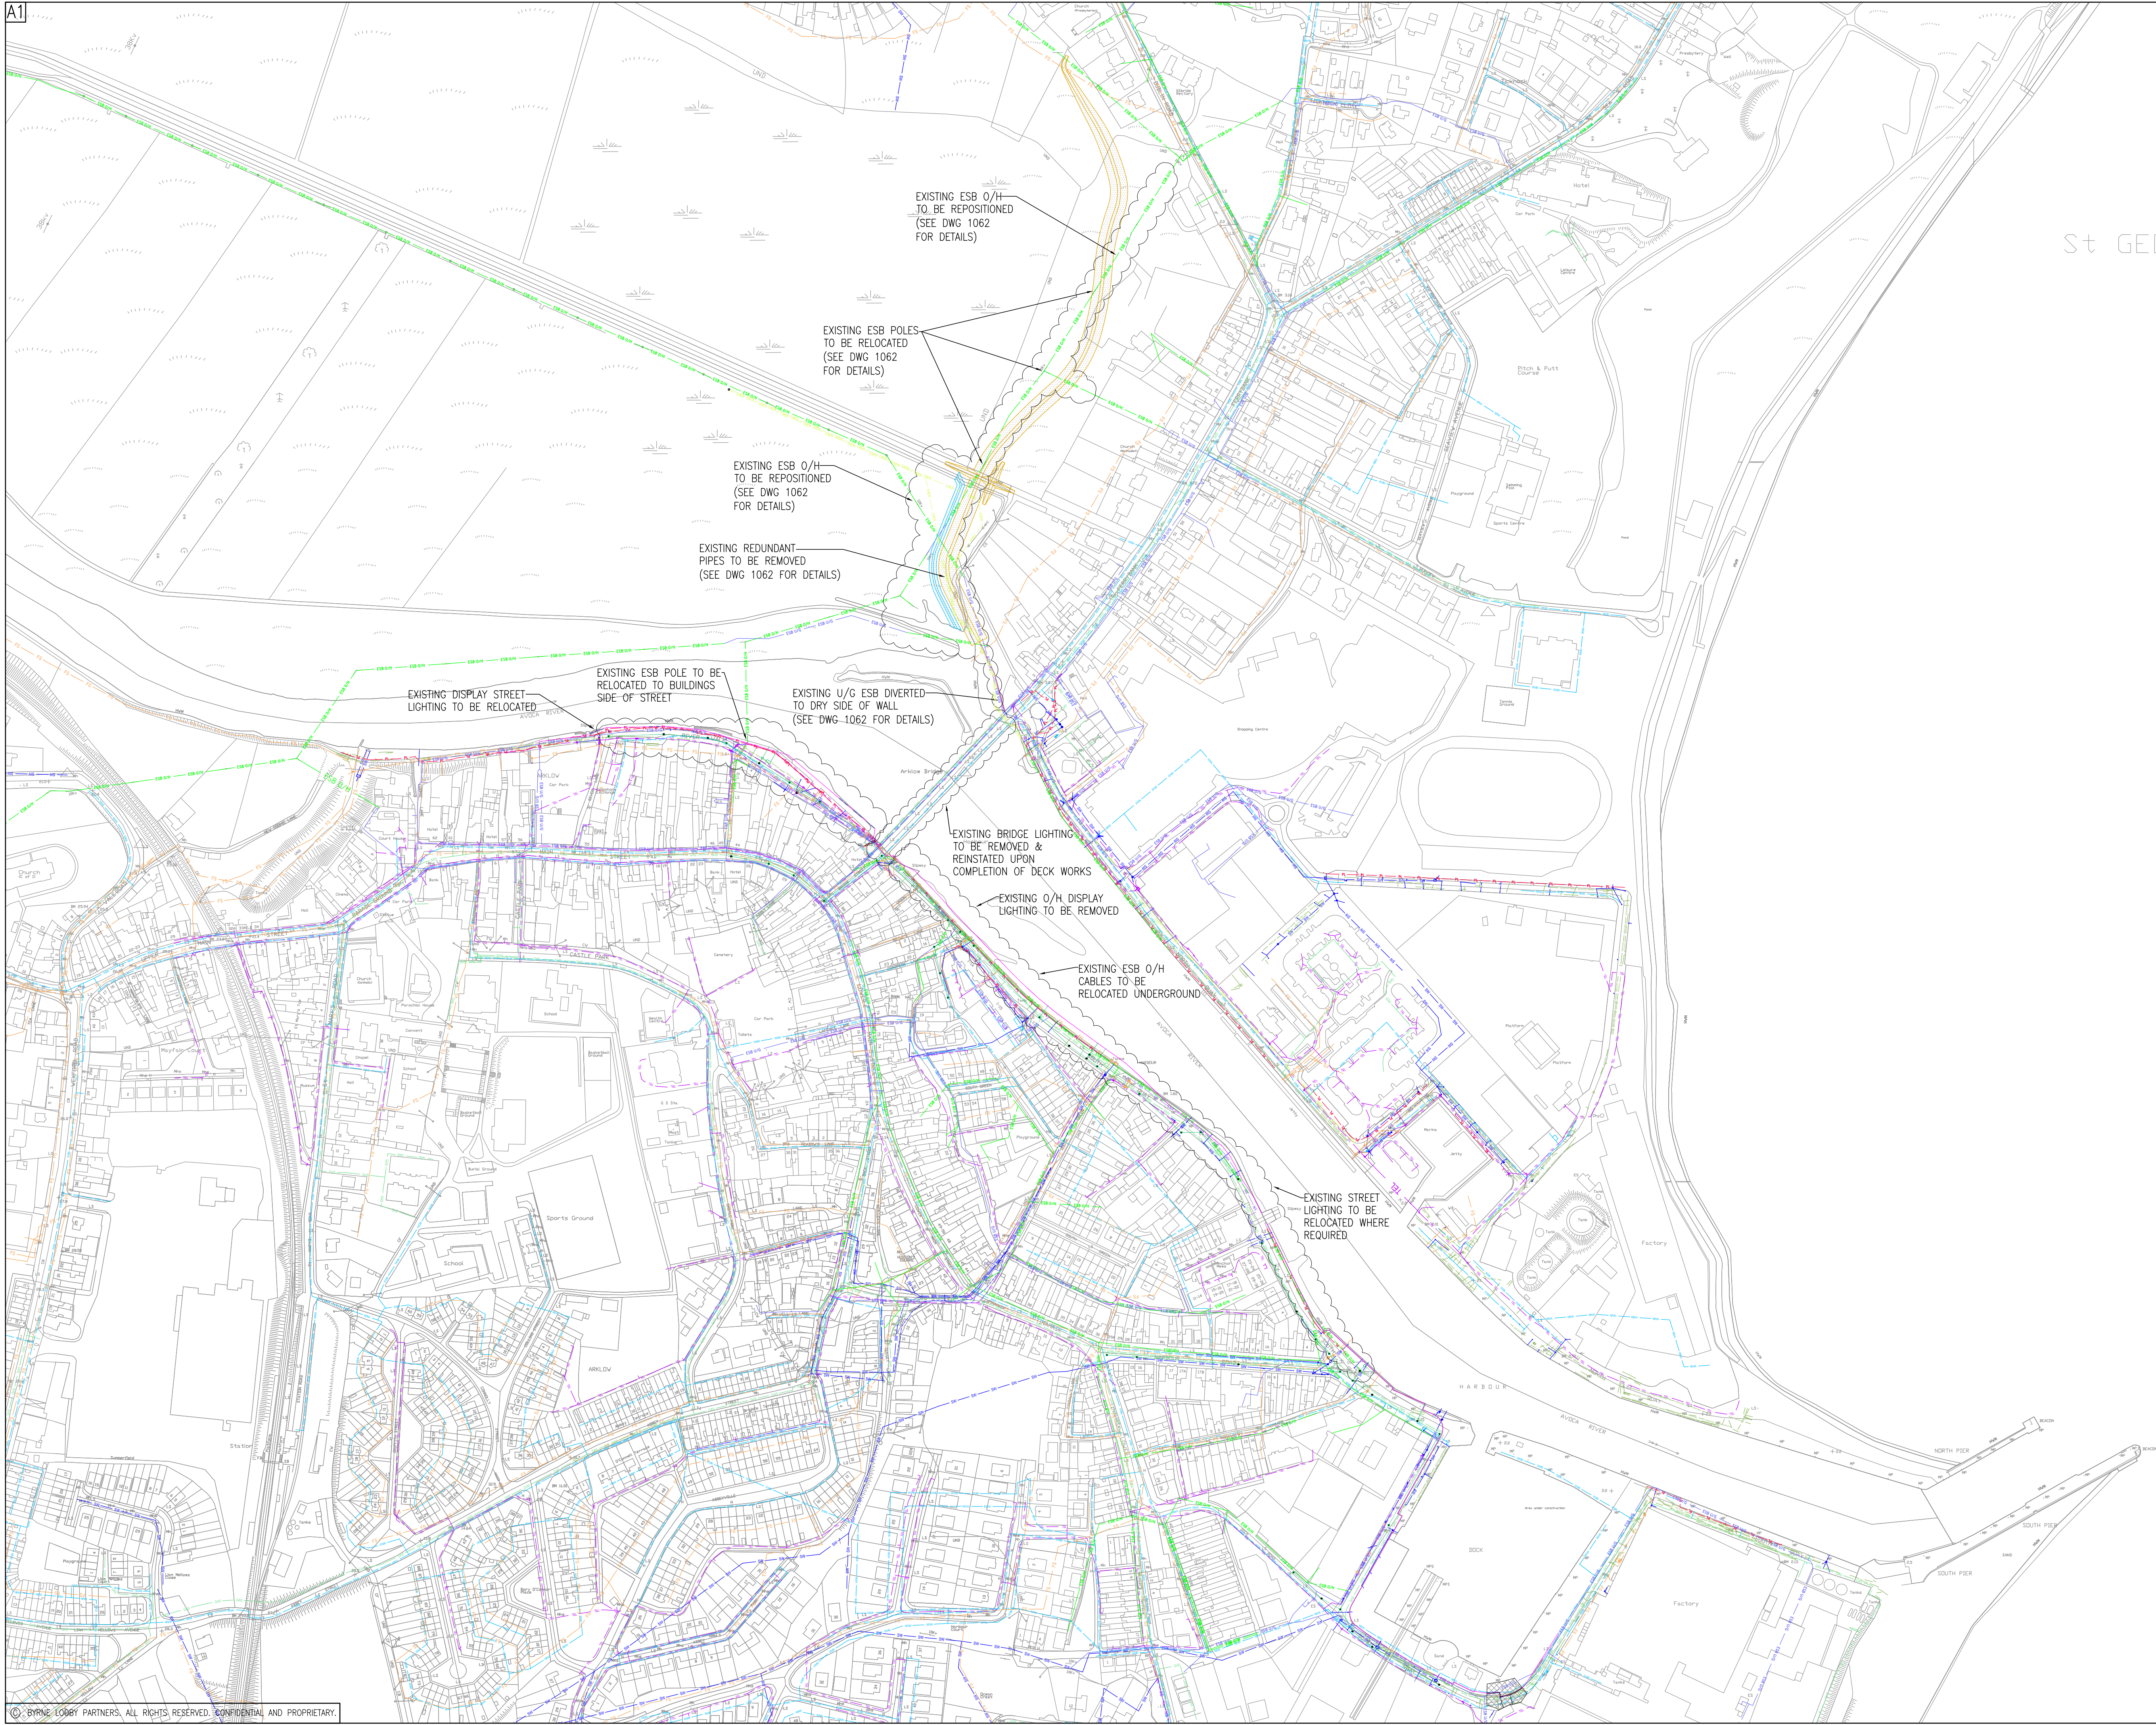


- GENERAL NOTES
- NOTES:
- DO NOT SCALE OFF DRAWING.
 - DRAWING TO BE READ IN CONJUNCTION WITH ALL OTHER DRAWINGS.
 - DRAWING IS FOR INFORMATION PURPOSES ONLY, NOT FOR CONSTRUCTION.

- LEGEND:
- EX. OVERHEAD ESB LINE. --- ESB O/H
 - EX. UNDERGROUND ESB LINE. --- ESB U/G
 - EX. FOUL SEWER --- FS
 - EX. GAS MAIN --- GAS
 - EX. TELECOMS LINE --- TEL
 - EX. WATERMAIN --- WM
 - EX. SURFACE DRAINAGE --- SD
 - EX. PUBLIC LIGHTING --- PL
 - EX. CHEMICAL LINE --- CL
 - EX. CABLE TELEVISION --- CTV
 - EX. DETECTED SERVICES --- DS
 - PROPOSED EMBANKMENT --- EMB
 - PROPOSED CHANNEL DIVERSION --- CD
 - PROPOSED FLOOD WALL --- FW
 - PROPOSED STORM DRAIN --- SD

P2	28.04.21	ISSUE FOR PLANNING	LT	KBS	KT
P1	11.03.21	ISSUE FOR PLANNING	LT	KBS	KT
P0	02.10.20	ISSUE FOR INFORMATION	LT	KBS	KT
Rev	Date	Description	By	Chk	App

BYRNE LOOBY

2100 Cork Airport Business Park, Kinsale Road, Cork
tel: +353 (0) 21 2407988
email: cork@ByrneLooby.com www.ByrneLooby.com

BAHRAIN • IRELAND • QATAR • SAUDI ARABIA • UAE • UK
CIVIL STRUCTURAL WATER & GEOTECHNICAL SPECIALISTS

CLIENT
WICKLOW COUNTY COUNCIL

PROJECT
ARKLOW FLOOD RELIEF SCHEME

DRAWING TITLE
EXISTING UTILITY SERVICES
LAYOUT PLAN

STATUS
FOR PLANNING

Date: 18.09.20	Scale: 1:2500	Drawn: LT	Chk: KBS	App: KT
Project No: PH00886/01	Drg. No: 1061	Rev: P2		