


© COPYRIGHT OF THIS DRAWING IS RESERVED BY DBFL CONSULTING ENGINEERS. NO PART SHALL BE REPRODUCED OR TRANSMITTED WITHOUT THEIR WRITTEN PERMISSION.

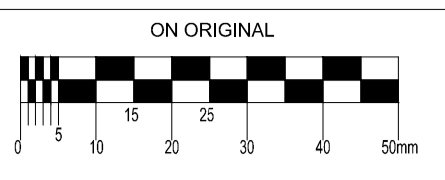

NOTES:

rev	date	description	by	chkd.
		A - Approved		
		B - Approved with comments		
		C - Do not use		

S2 - INFORMATION PLANNING

DBFL Consulting Engineers
Civil, Structural & Transportation Engineering
www.dbfl.ie

DUBLIN OFFICE: Ormond House, Upper Ormond Quay, Dublin 7, D07 WY04
PHONE: +353 1 450 4000
CORC OFFICE: Phoenix House, Monahan Road, Cork, T12 H1KY
PHONE: +353 (0) 21 220538
WATERFORD OFFICE: Suite 10 The Atrium, Maritime Gate, Canada Street, Waterford, X91 W028
PHONE: +353 51 309 500

project ref.

WHITE PINES CENTRAL,
RATHFARNHAM, DUBLIN 14

drawing title
EXISTING PUBLIC TRANSPORTATION
LINKAGES

client
ARDSTONE HOMES

designed by	author	scale	sheet size
MK	JP	1:5000	A1
drawing no.	revision		
190004-DBFL-TR-SP-DR-C-1001	P0		

LEGEND:

Walking Distance:
500m (Green circle)
1000m (Yellow circle)
2000m (Red circle)

Dublin Bus Routes:

Go Ahead Bus Routes:

Pedestrian / Cycle Connection