


SITE BOUNDARY

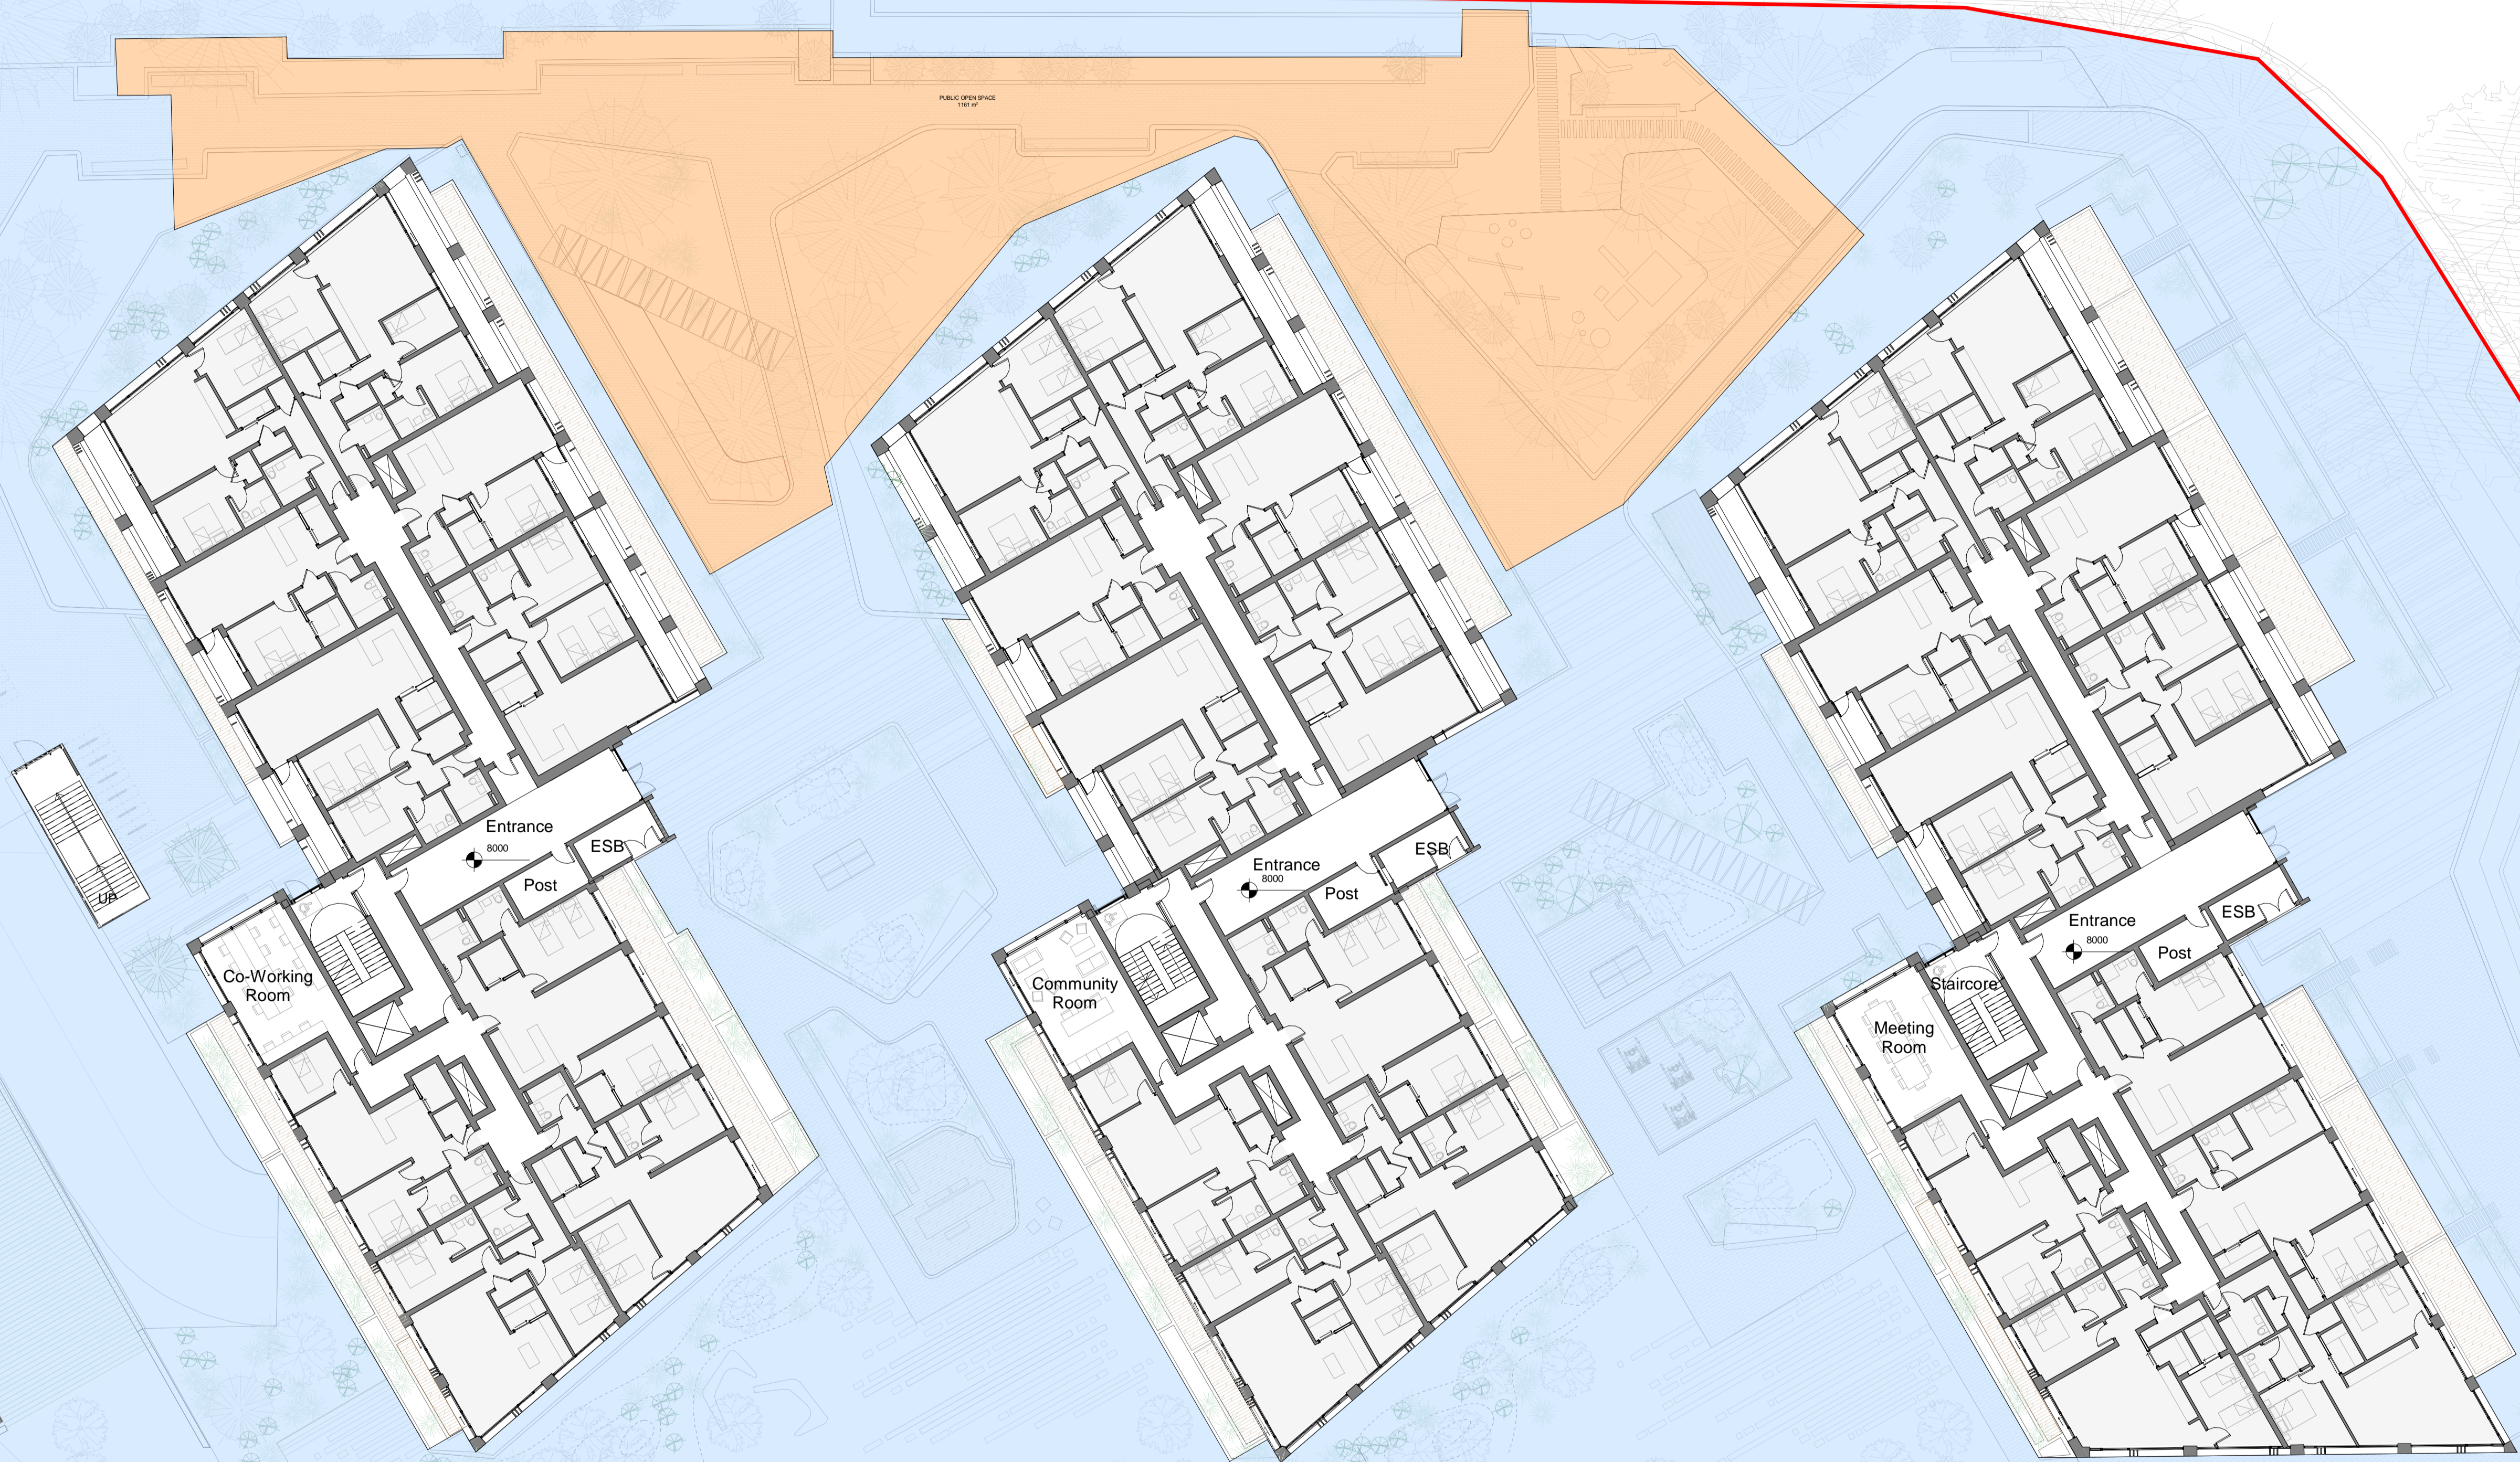

1 Taking in Charge Plan - Ground Floor


scale 1 : 200

NOTES

Check all dimensions on site. Do not rely on scaled dimensions. This drawing must be read in conjunction with all relevant contract documents.

This drawing is the property of Michael Collins Associates Ltd. (trading as MCA Architects). The drawing shall not be copied, reproduced or otherwise used without the consent of Michael Collins Associates Ltd.

- PLANNING APPLICATION SITE BOUNDARY
- TAKEN IN CHARGE BY FINGAL CO CO
- GLENVEAGH LANDS

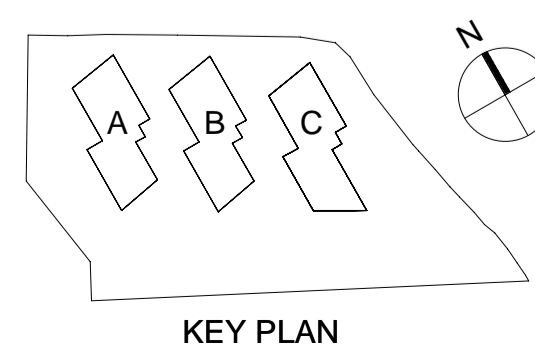

Rev	Date	Description	Dm	Chkd
P01	26-05-2021	Issued for Planning Application	GV	GM



Architecture • Interior Design • Masterplanning • Project Management	Client: GLL PRS Holdco Limited	Job No:
	Project: 'KENELM' SHD, DEER PARK, HOWTH	2019.19
	Drawing: Taking in Charge Plan	Sheet: A1
	Stage: PLANNING	Scale: As Indicated
	Status: FOR STAGE APPROVAL	Status Code: S4
4 Harrower Wharf, Asgard Road, Dublin 2, Ireland +353 1 6760916 info@mca.ie www.mca.ie	Drawing Number: HOW-MCA-00-00-DR-A-1134	PO1

REVISION: